

Field Alternatives Review

Prepared by: **JACOBS**




Preliminary Plan and Profile Drawings

April 4, 2012



PRELIMINARY
SUBJECT TO REVISION

STATE	PROJECT NO.	COUNTY	SHEET NO.
NEVADA	SP-000M(091)	WASHOE	KM-1

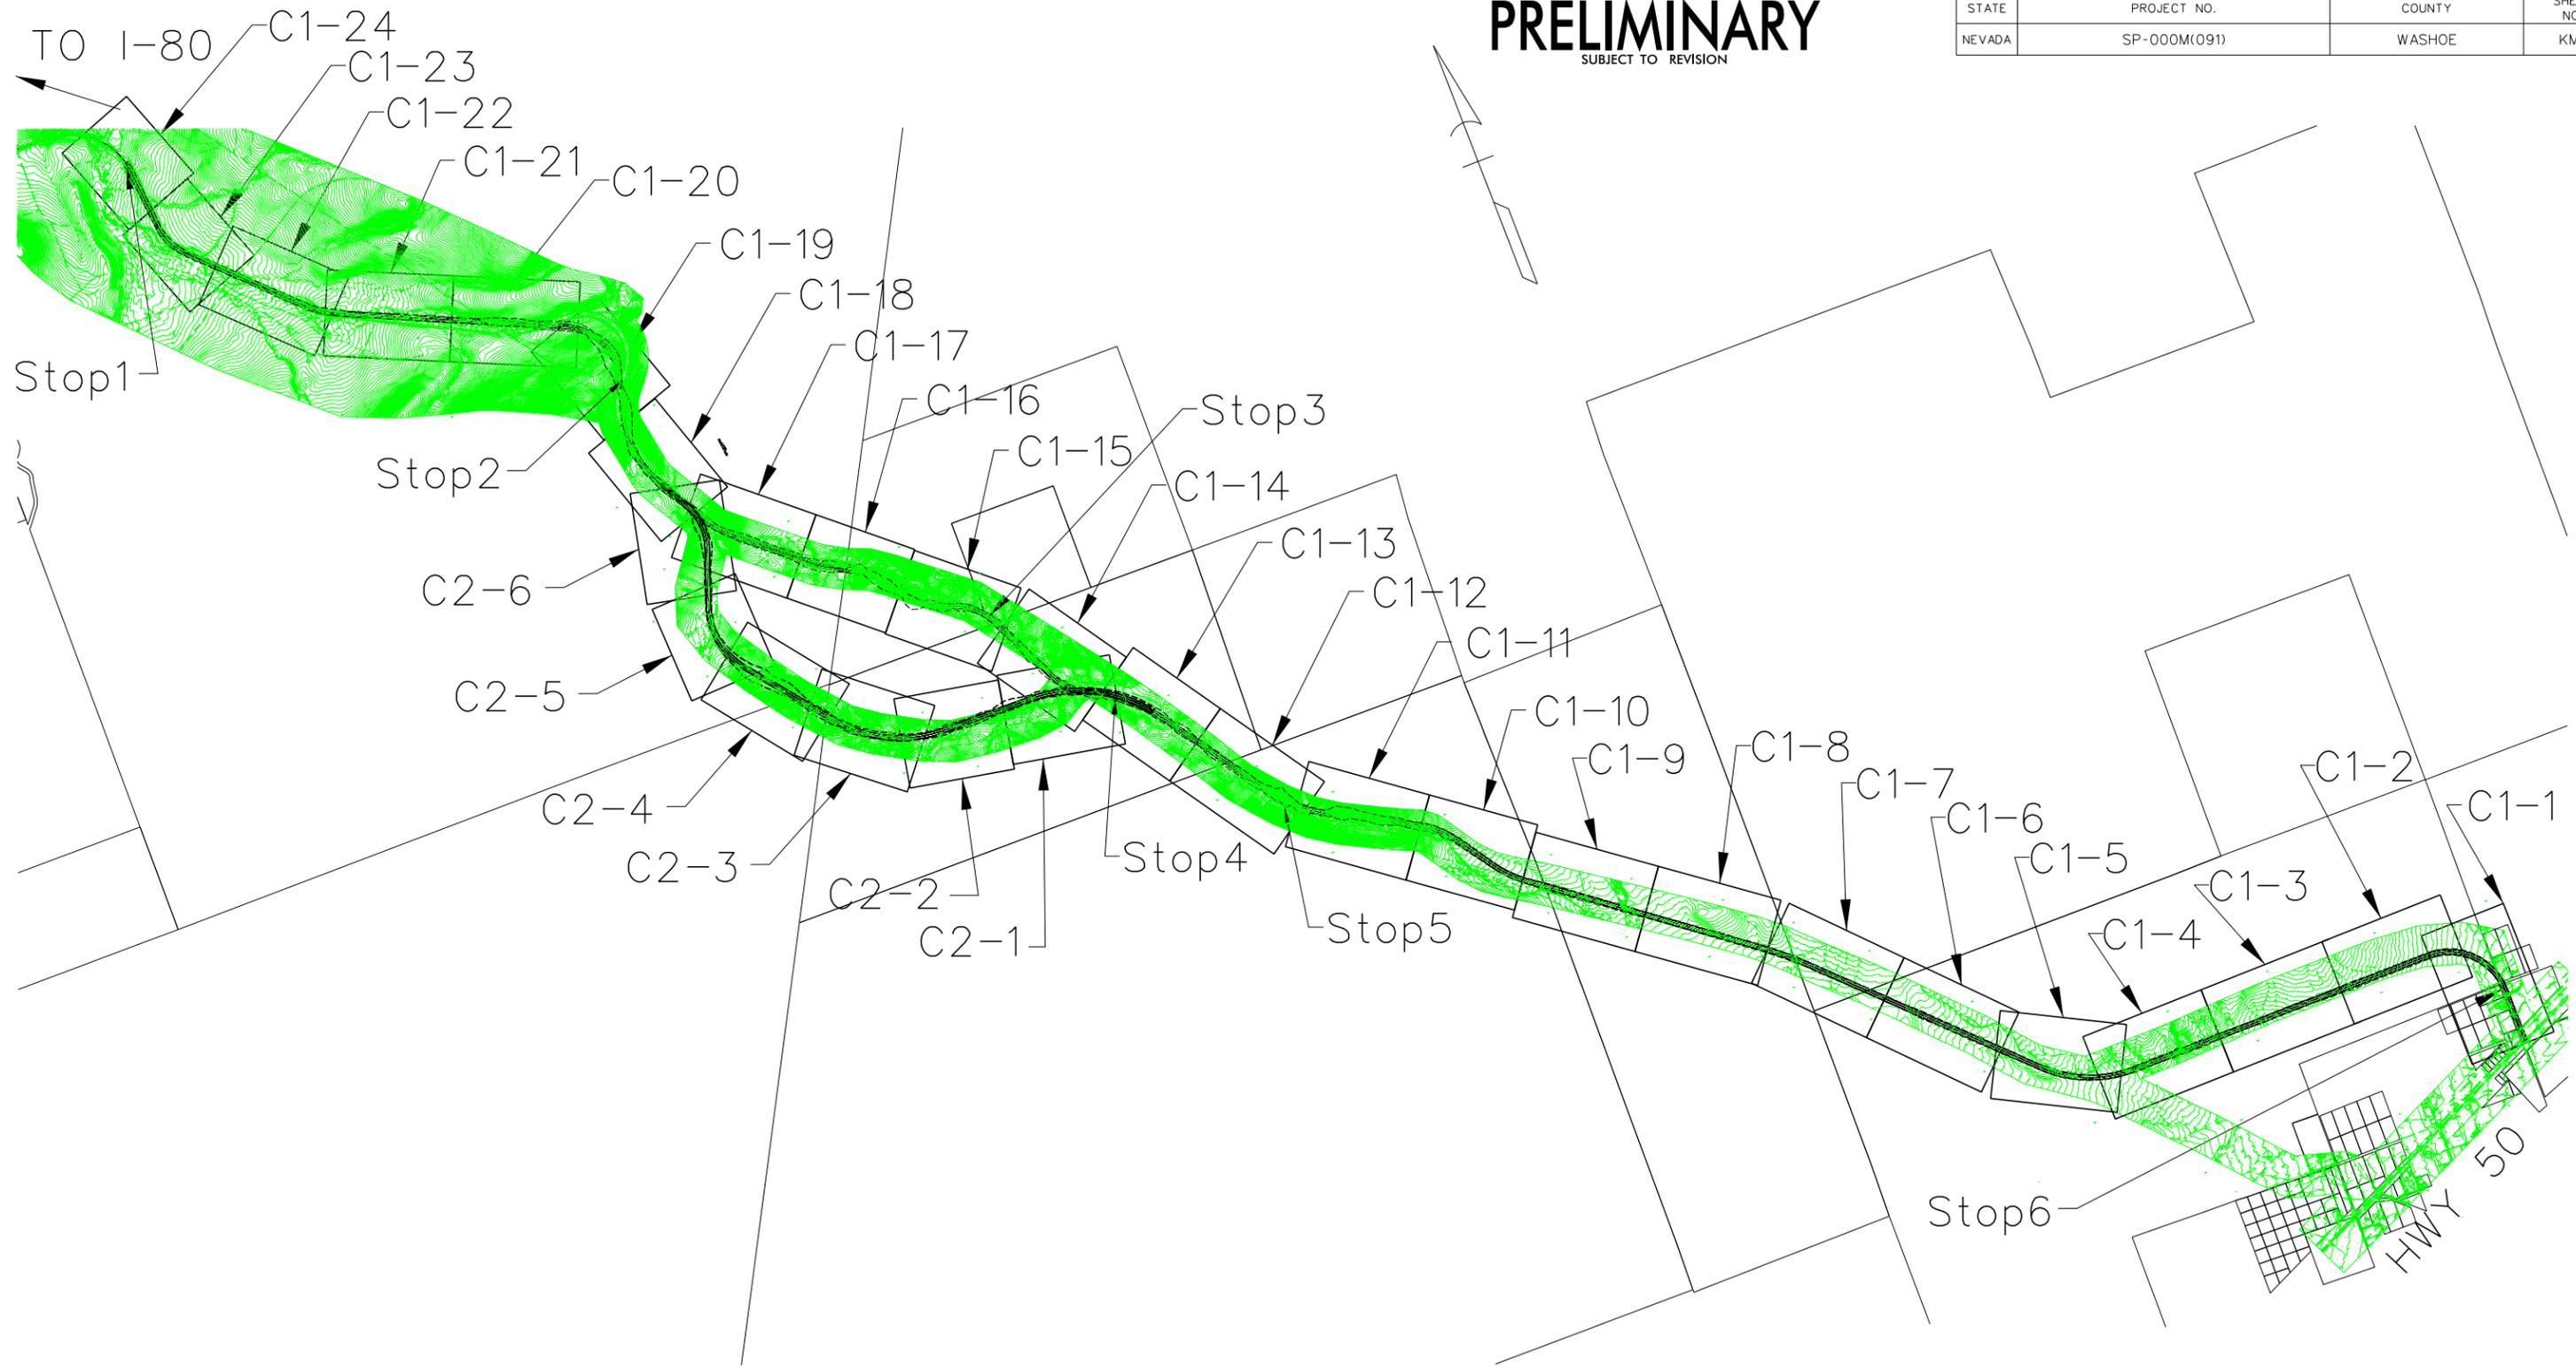

P:\Jobs\W4X54800 USA Parkway\NDOT Fold Structure\Sheets\key-map.dgn

3/12/2012
millerhc




USA Parkway
SR 439
JACOBS
985 DAMONTE RANCH PKWY, STE. 100
RENO, NEVADA 89521
(775) 850-5100 Fax (775) 850-5115

STATE OF NEVADA
DEPARTMENT OF TRANSPORTATION
USA PARKWAY
USA-PARKWAY
KEY MAP

PRELIMINARY

SUBJECT TO REVISION

STATE	PROJECT NO.	COUNTY	SHEET NO.
NEVADA	SP-000M(091)	WASHOE	

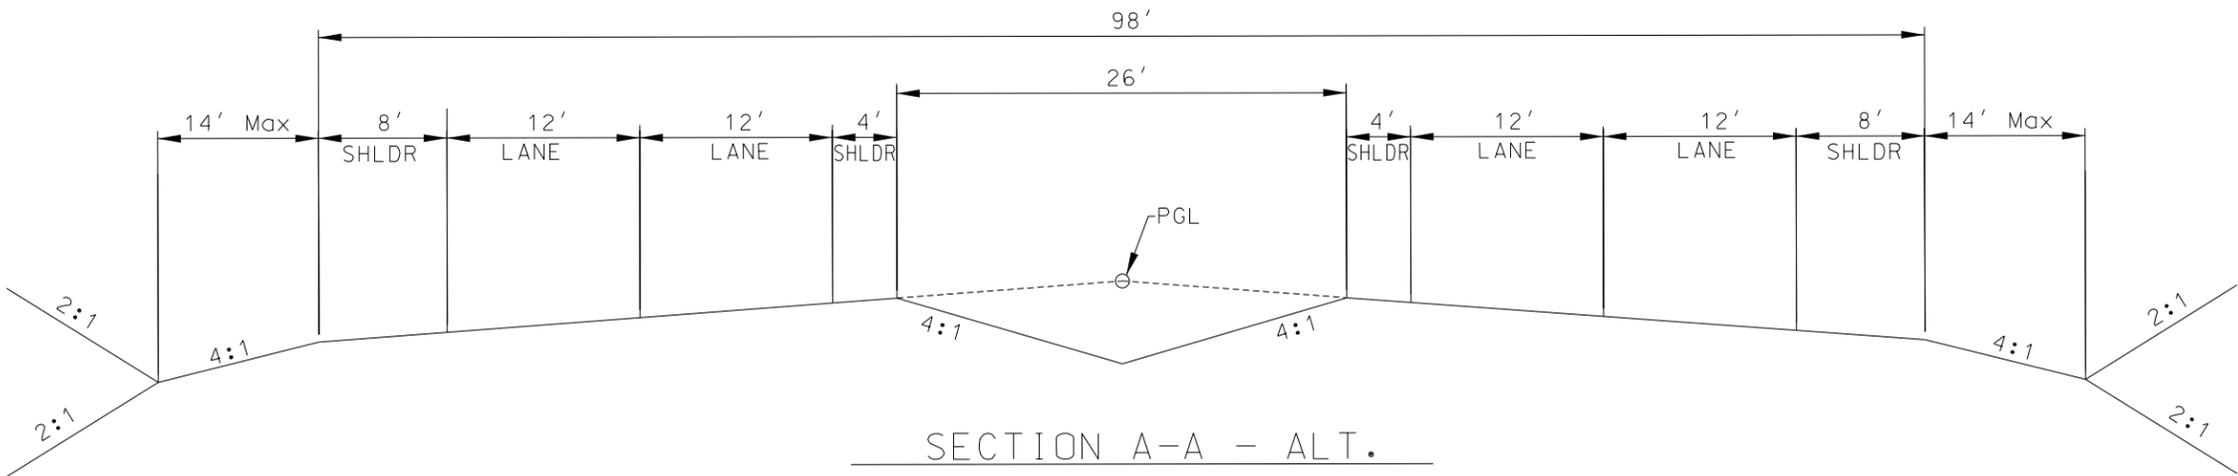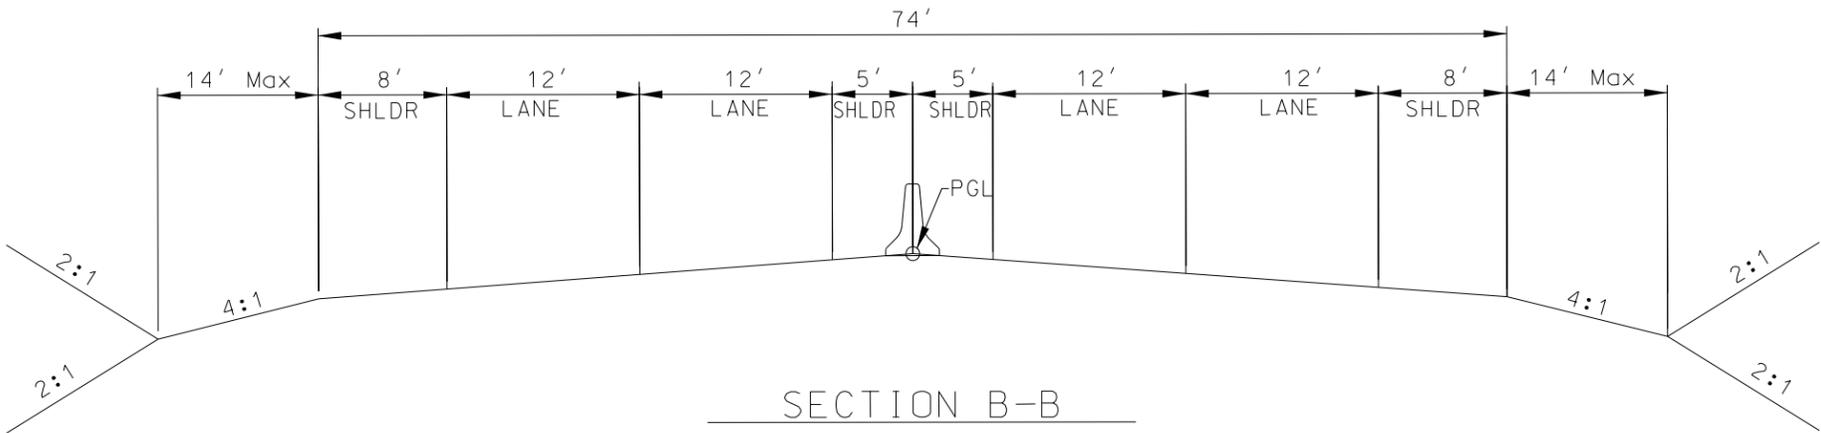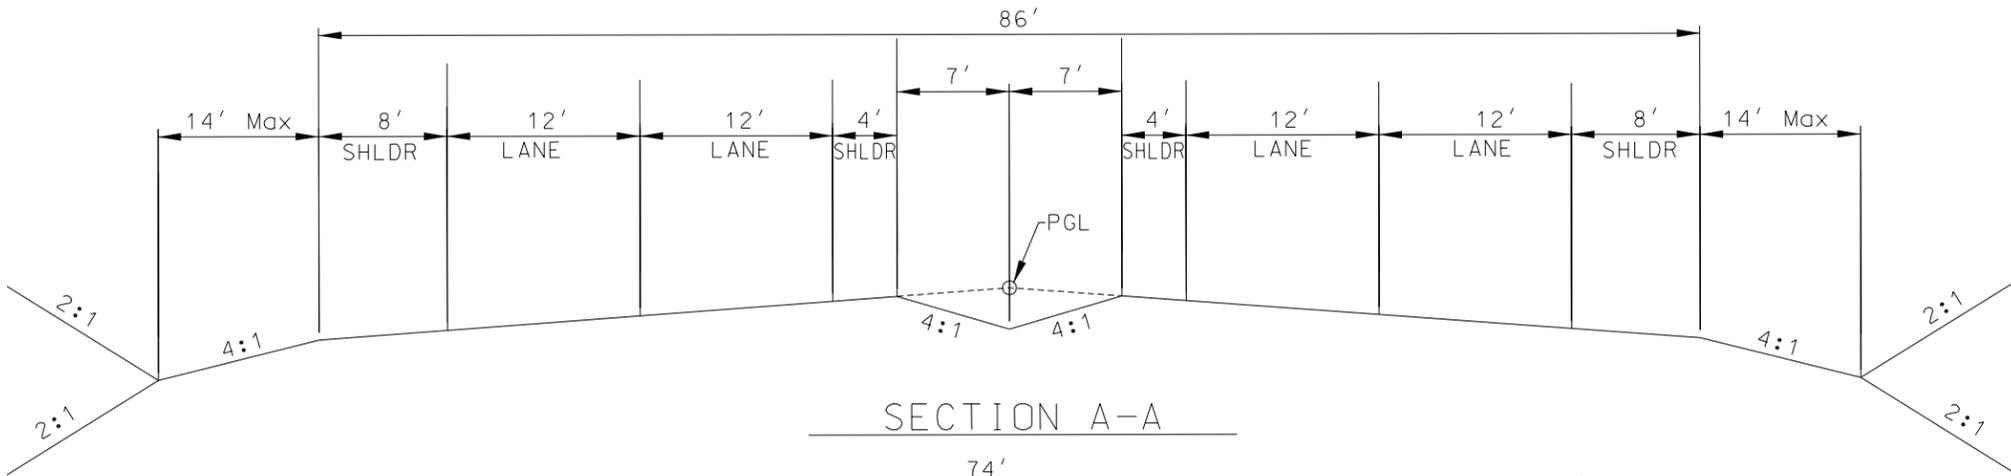

P:\Jobs\W4X54800 USA Parkway\NDOT Fold Structure\Sheets\2012-02-27-exhibit-overall.dgn

3/12/2012

millerc




985 DAMONTE RANCH PKWY, STE. 100
RENO, NEVADA 89521
(775) 850-5100 Fax (775) 850-5115

STATE OF NEVADA
DEPARTMENT OF TRANSPORTATION
USA PARKWAY
USA PARKWAY

PRELIMINARY

SUBJECT TO REVISION

STATE	PROJECT NO.	COUNTY	SHEET NO.
NEVADA	SP-000M(091)	WASHOE	C1-1

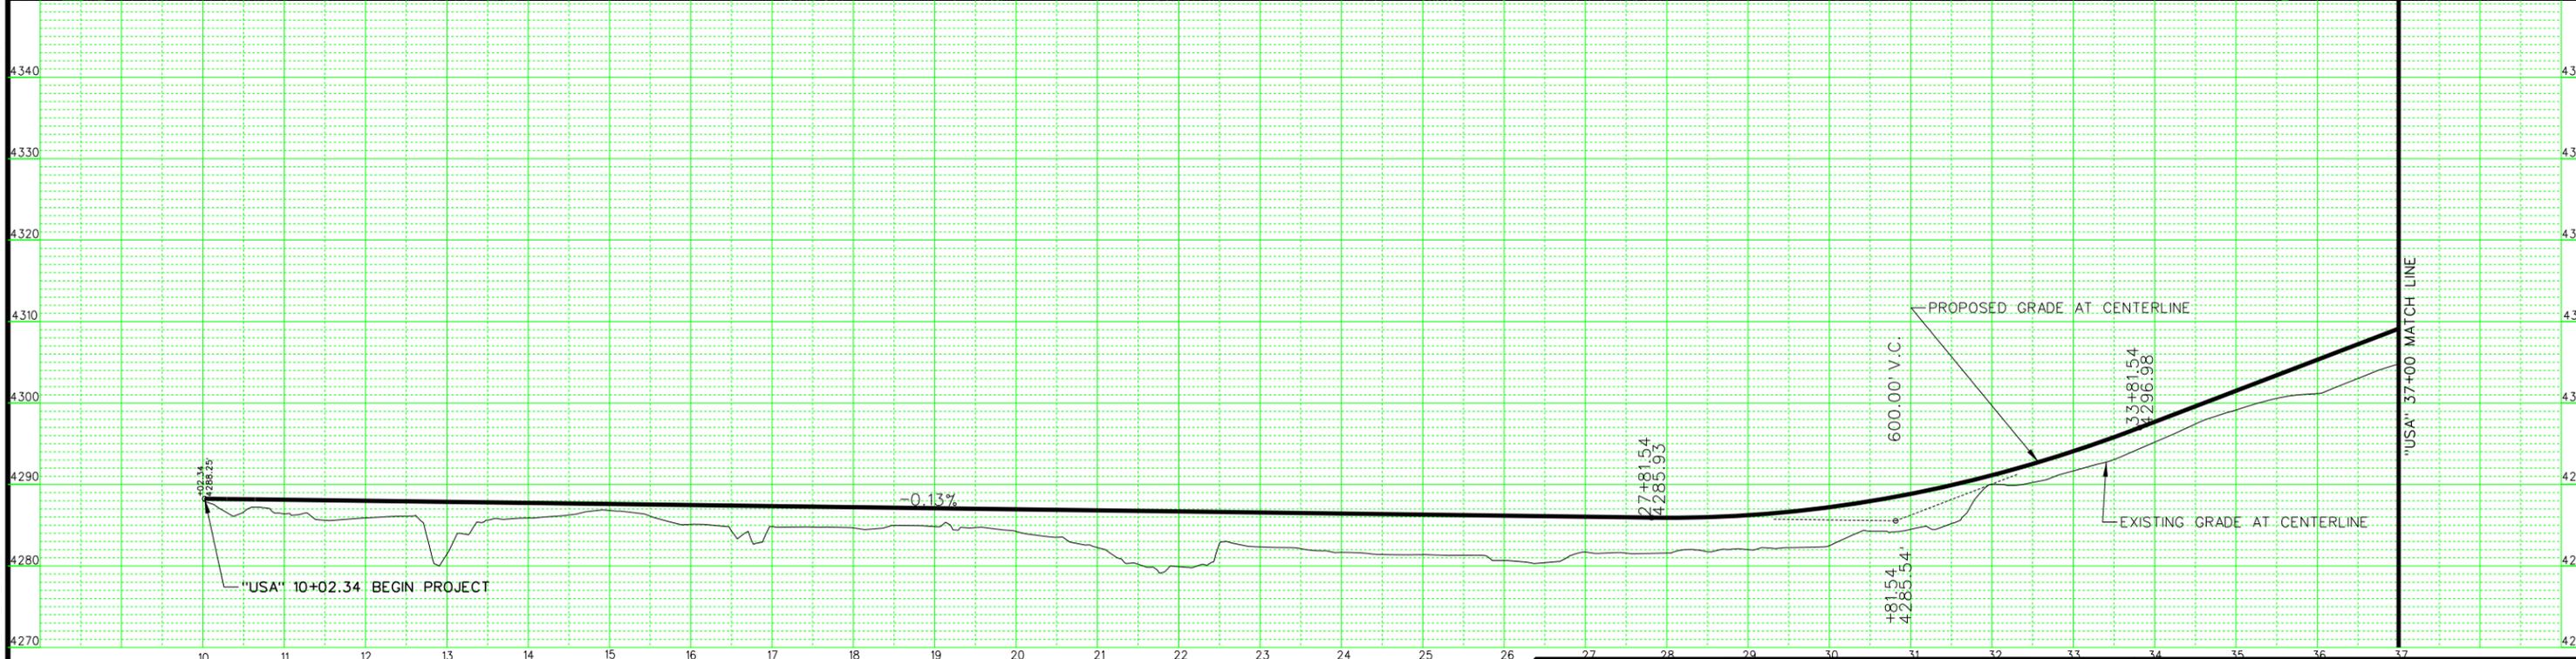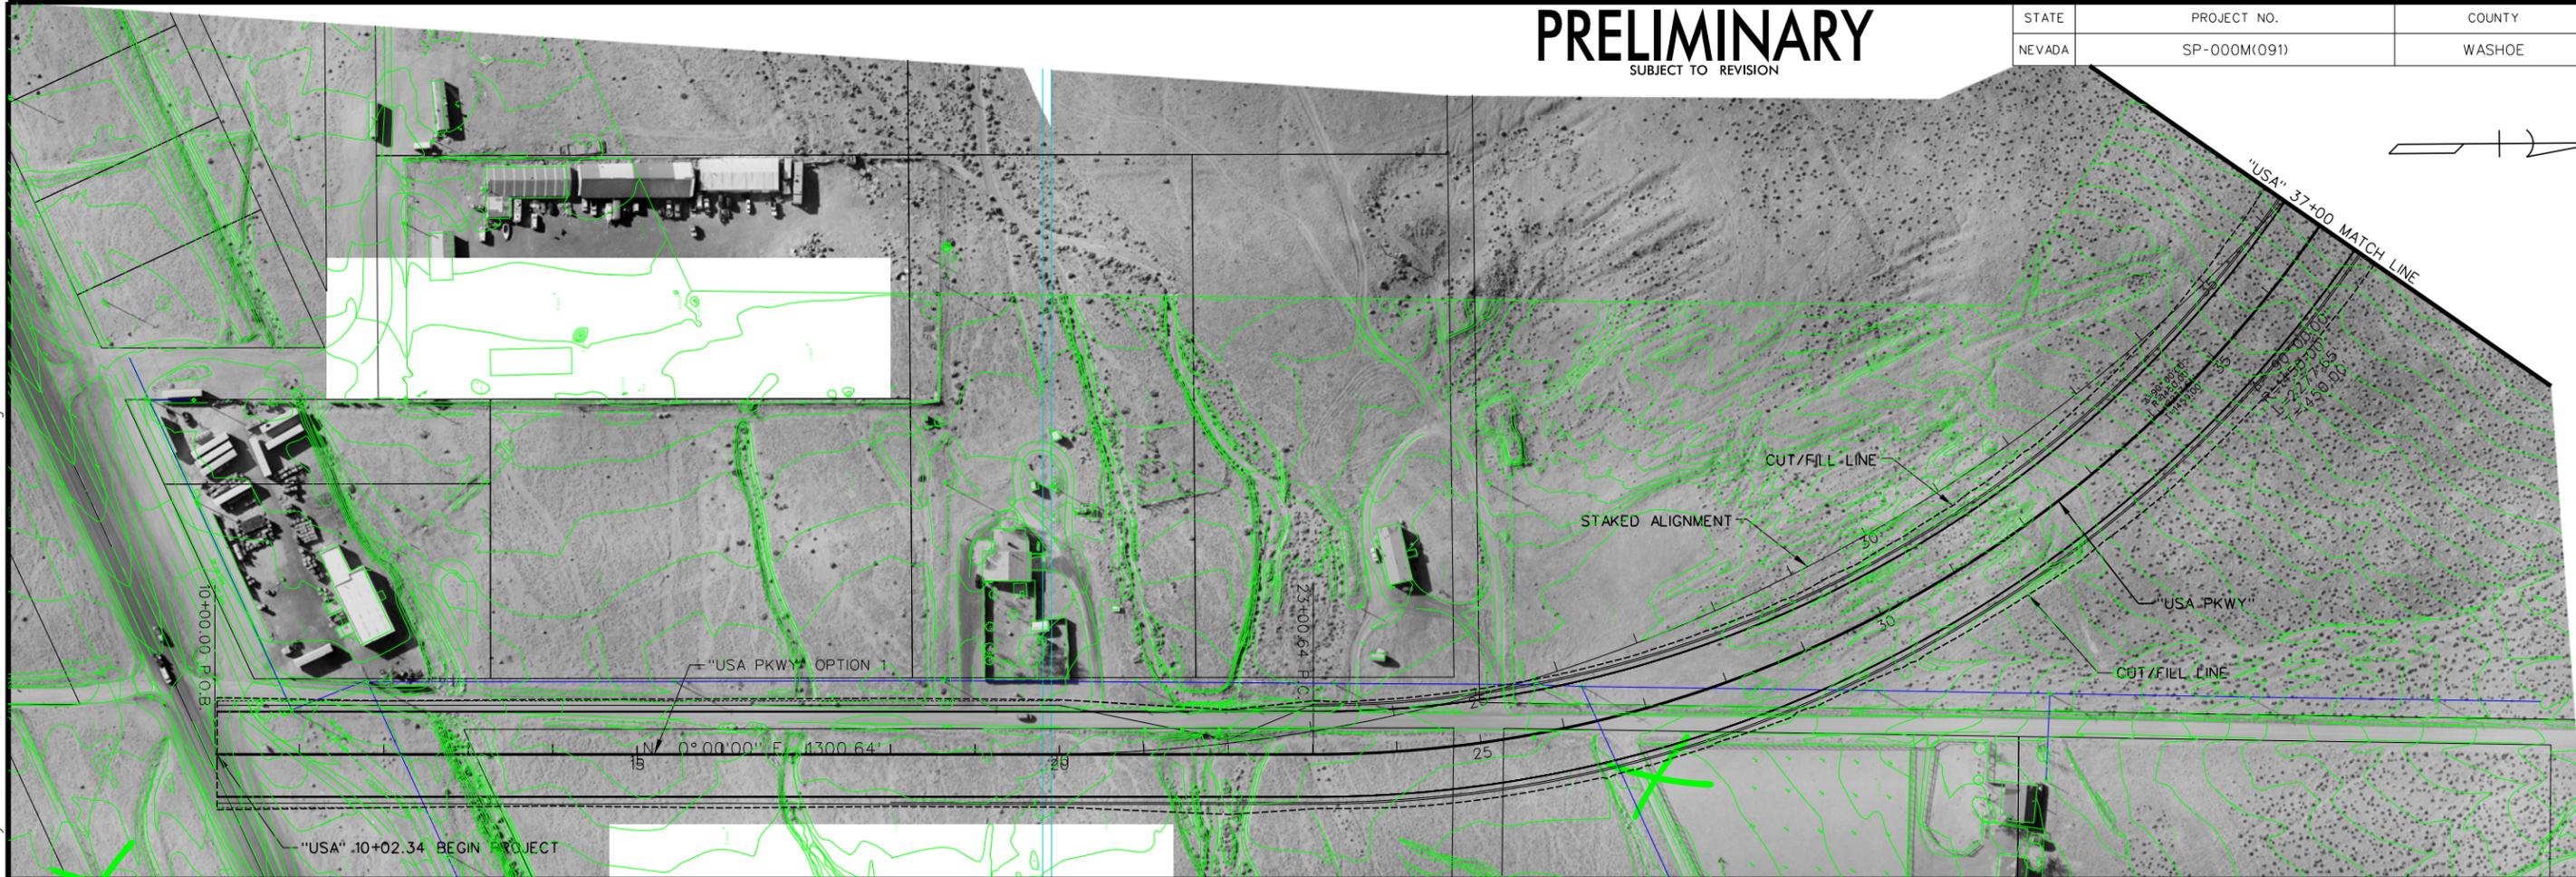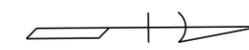

P:\Jobs\W4X54800 USA Parkway\DOT Fold Structure\Sheets\c1_Plan_01.dgn

3/12/2012 millerhc




JACOBS
 319 E. Warm Springs Road Ste. 200
 Las Vegas, NEVADA 89119
 (702) 938-5400 Fax (702) 938-5454

STATE OF NEVADA
 DEPARTMENT OF TRANSPORTATION

 USA PARKWAY
 ROADWAY PLAN AND PROFILE
 "USA" 10+00 TO 37+00

PRELIMINARY
SUBJECT TO REVISION

STATE	PROJECT NO.	COUNTY	SHEET NO.
NEVADA	SP-000M(091)	WASHOE	C1-2

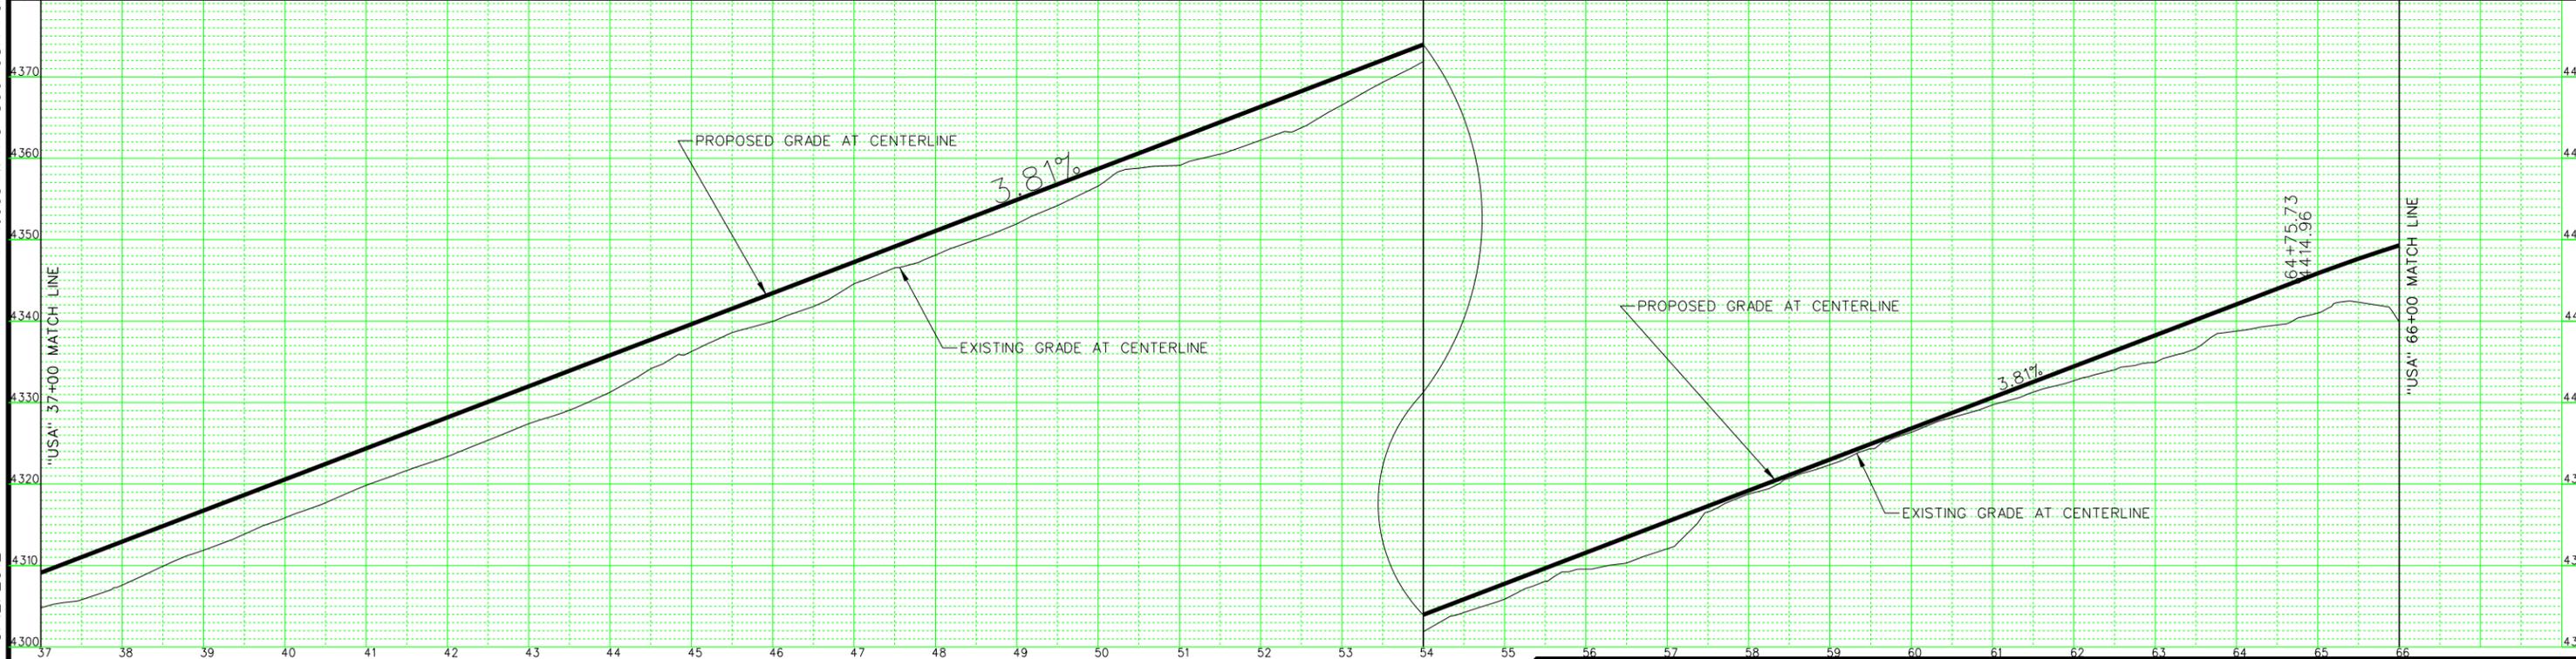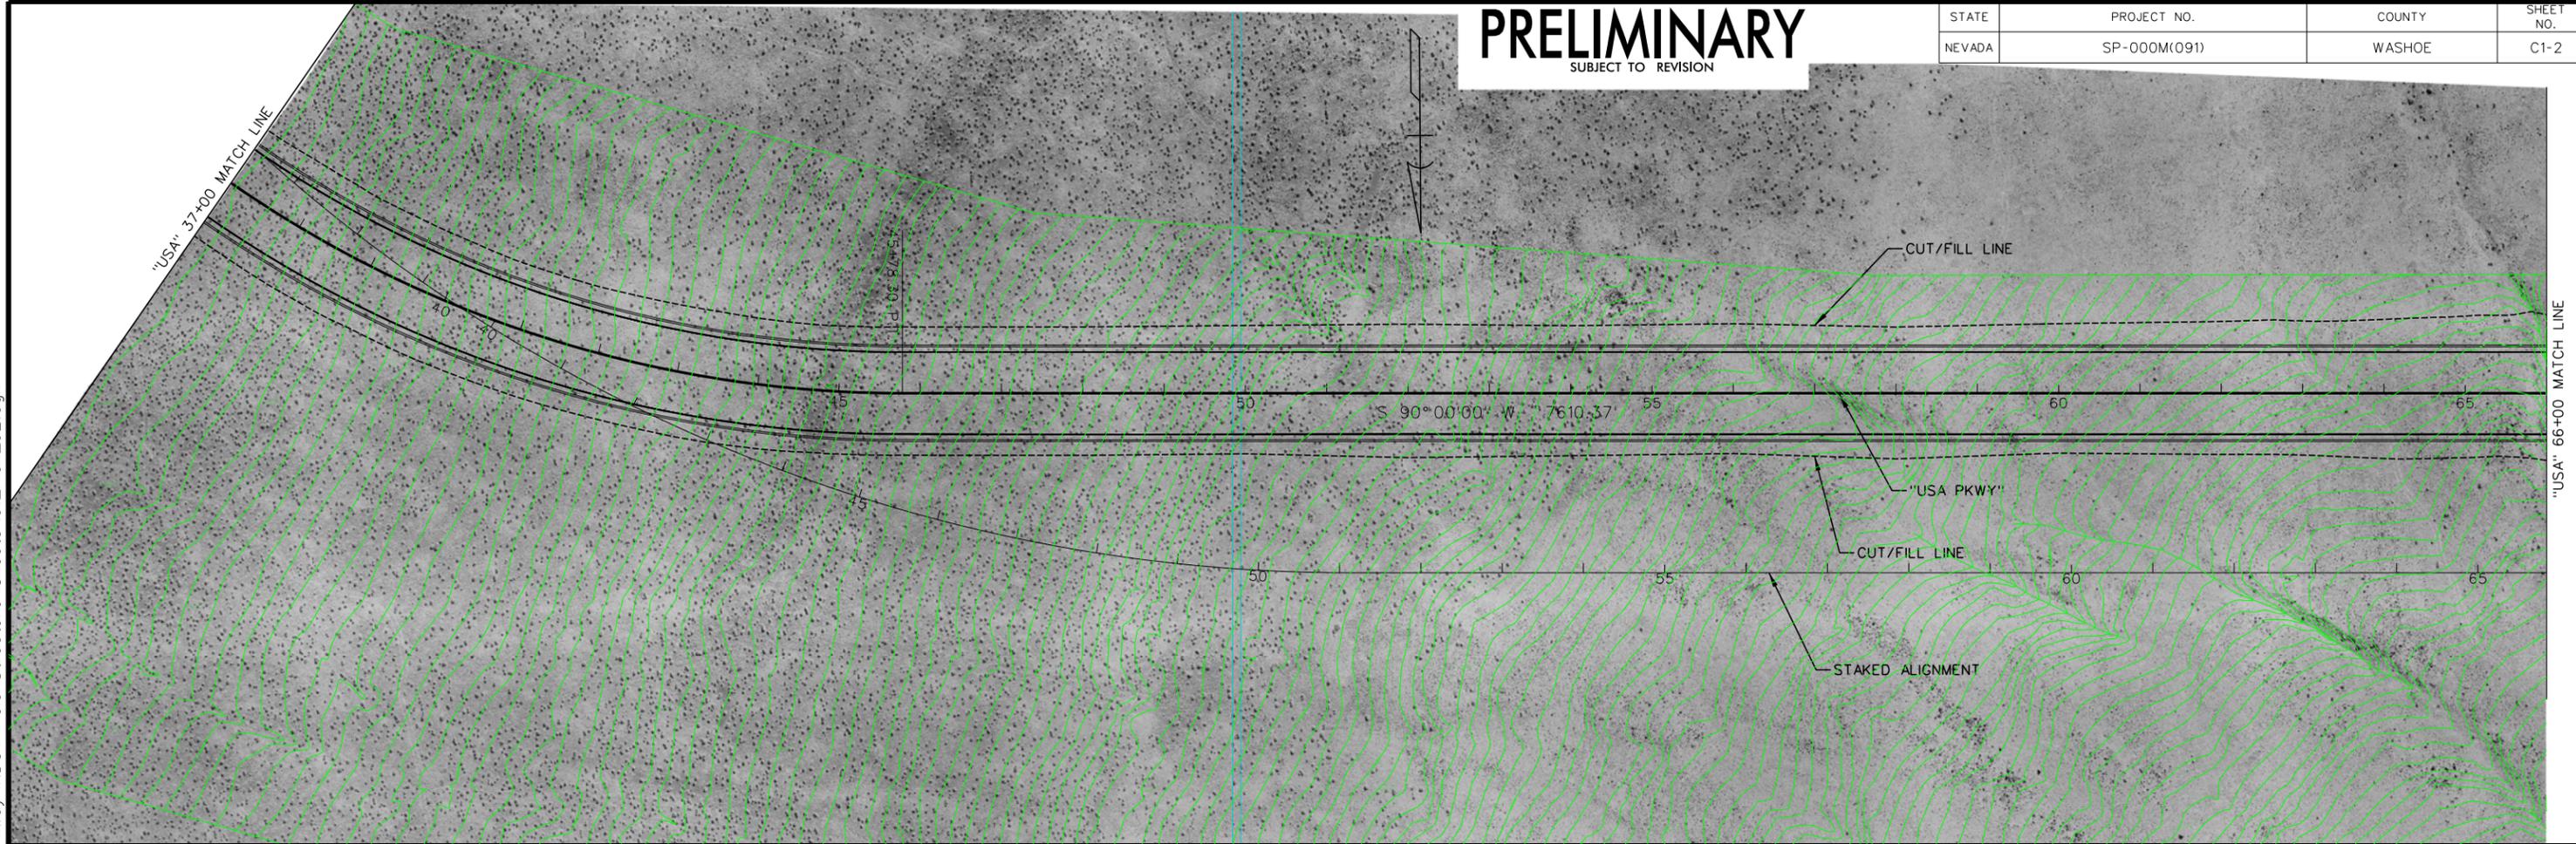

P:\Jobs\W4X54800 USA Parkway\DOT Fold Structure\Sheets\c1_Plan_02.dgn
3/12/2012
millerhc

USA Parkway
SR 439
JACOBS
319 E. Warm Springs Road Ste. 200
Las Vegas, NEVADA 89119
(702) 938-5400 Fax (702) 938-5454



STATE OF NEVADA
DEPARTMENT OF TRANSPORTATION
USA PARKWAY
ROADWAY PLAN AND PROFILE
"USA" 37+00 TO 66+00

P:\Jobs\W4X54800 USA Parkway\NDOT Fold Structure\Sheets\c1_Plan_03.dgn

3/12/2012
millerhc

PRELIMINARY
SUBJECT TO REVISION

STATE	PROJECT NO.	COUNTY	SHEET NO.
NEVADA	SP-000M(091)	WASHOE	C1-3

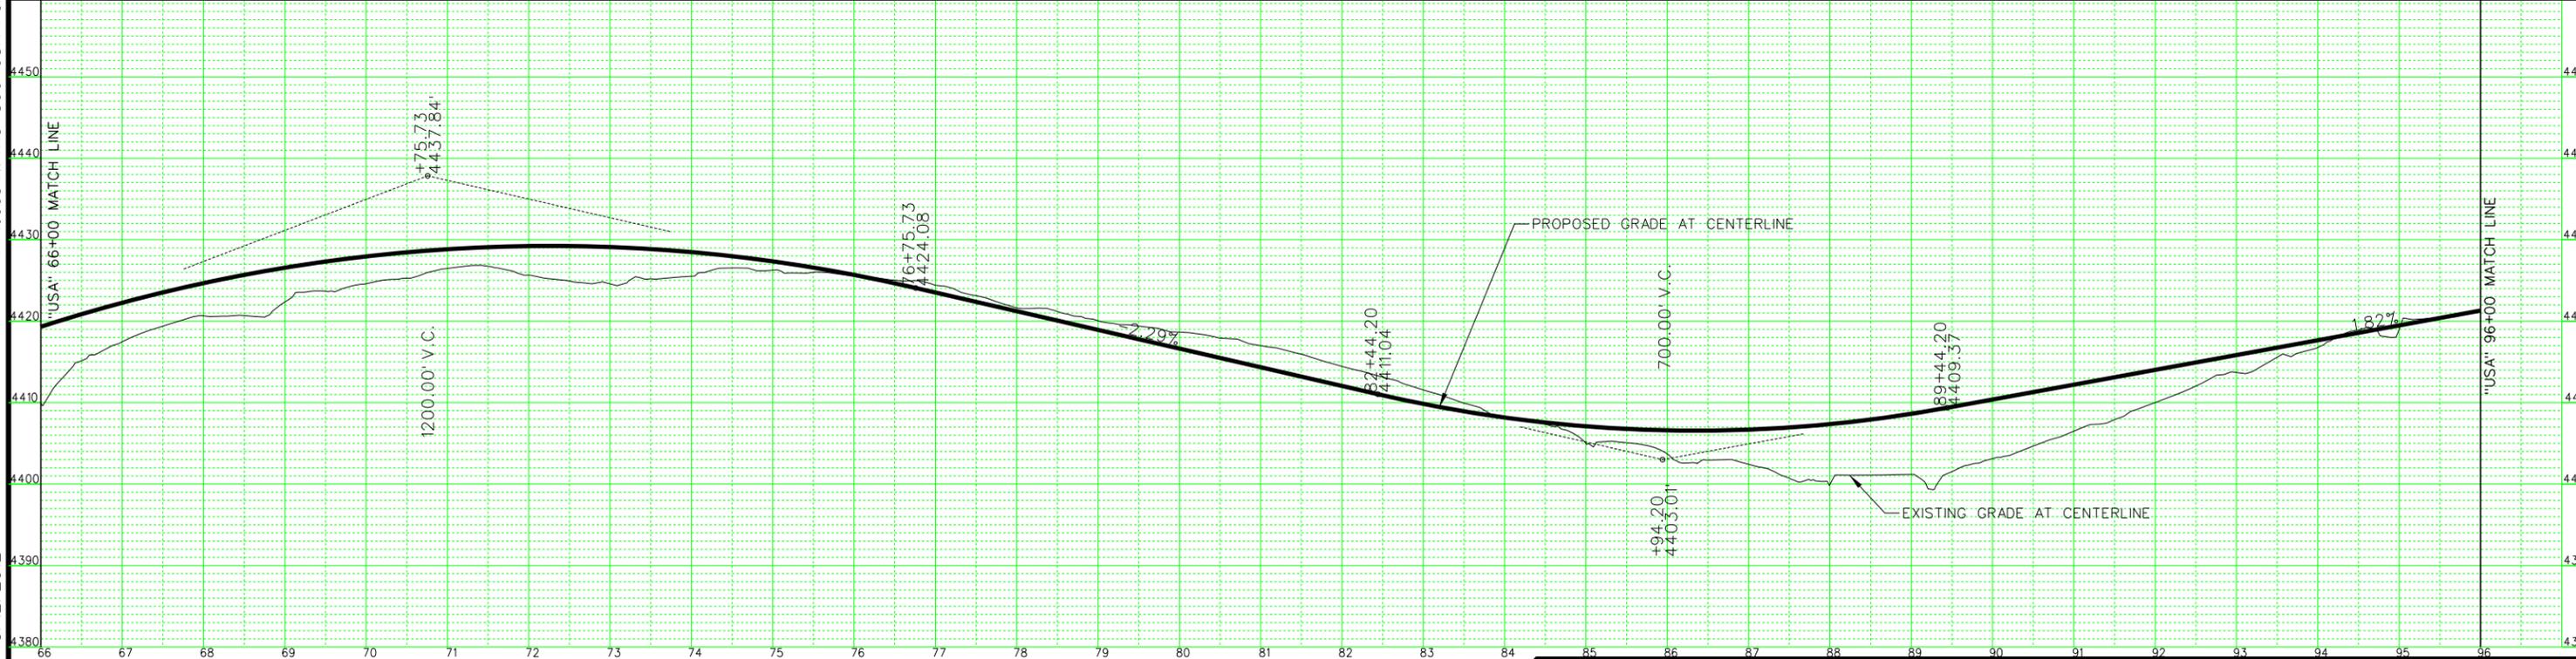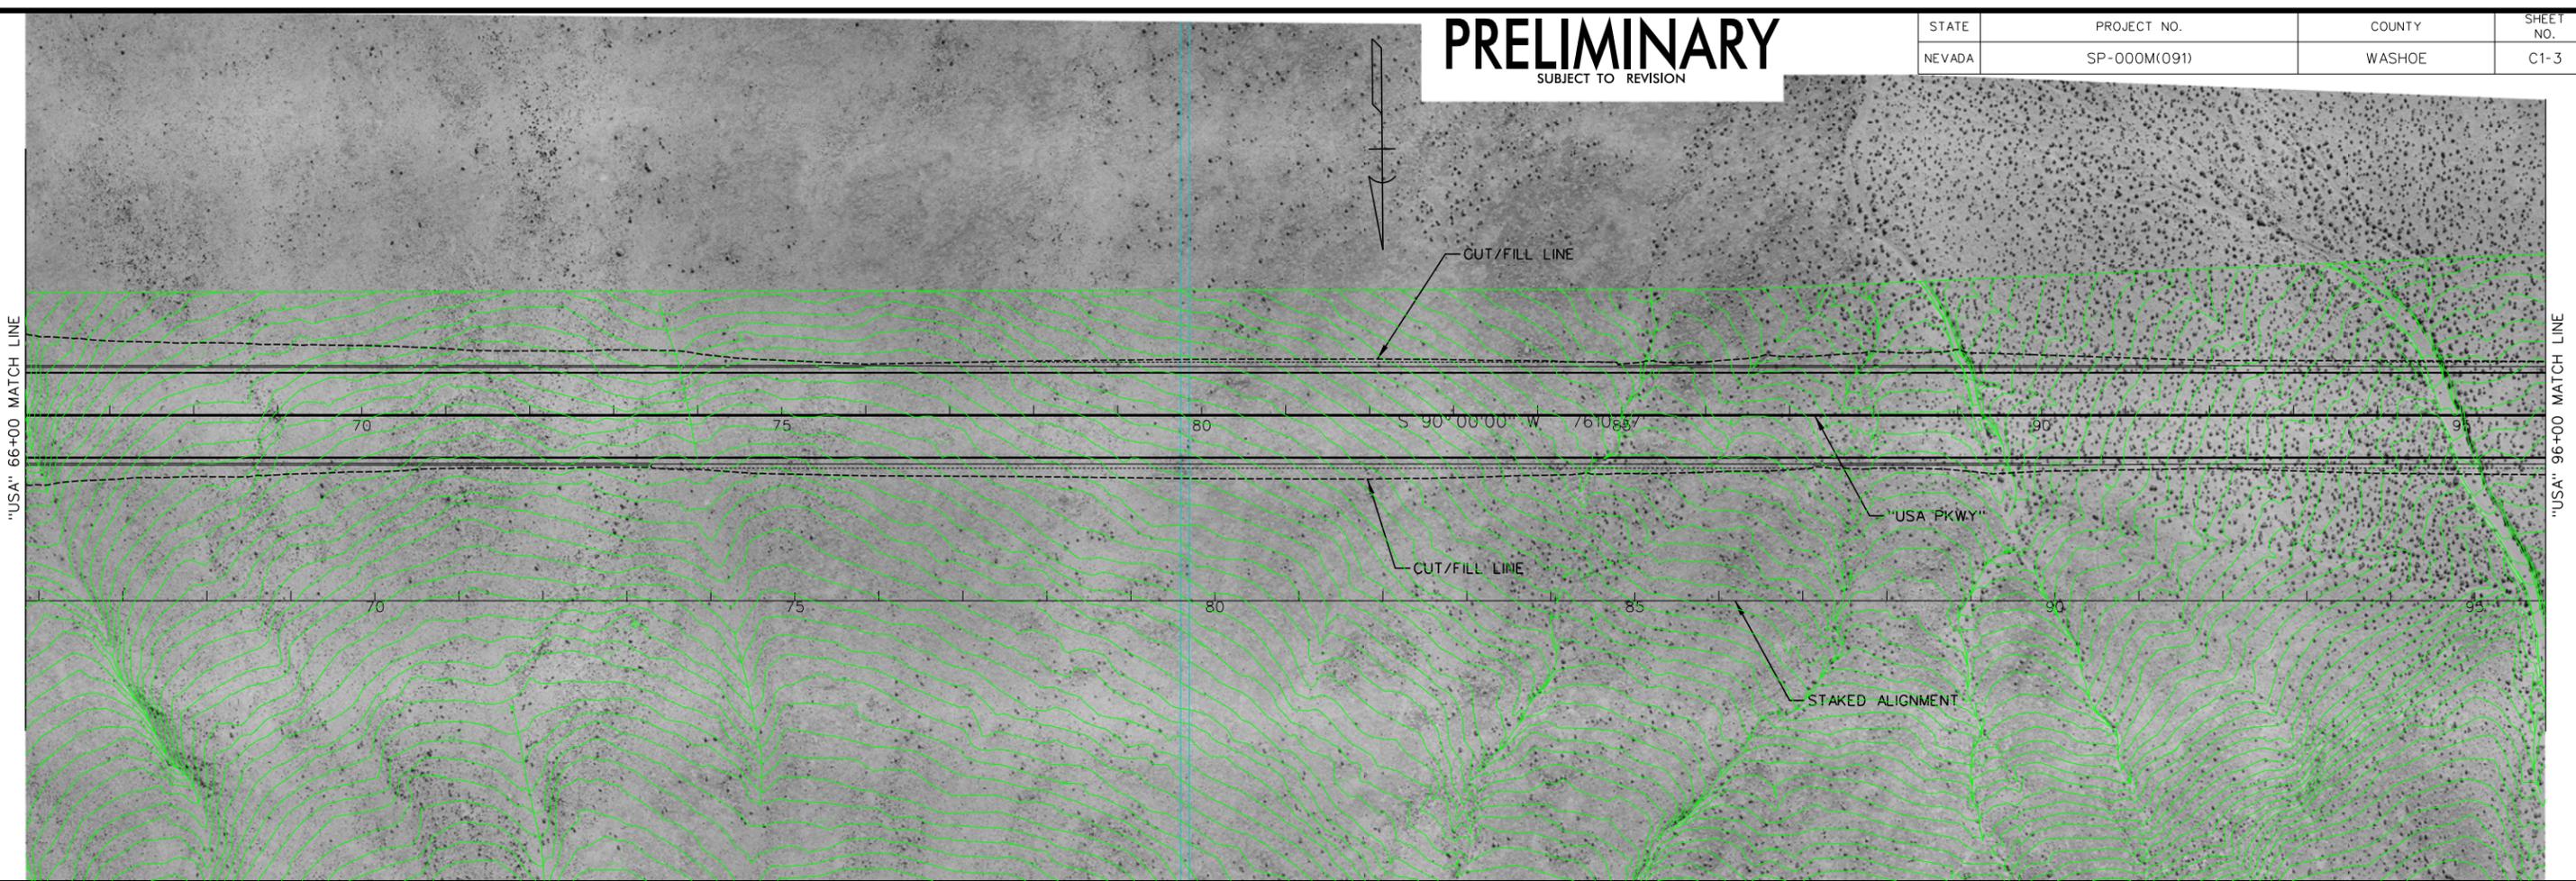

USA Parkway
SR 439

JACOBS

319 E. Warm Springs Road Ste. 200
Las Vegas, NEVADA 89119
(702) 938-5400 Fax (702) 938-5454


STATE OF NEVADA
DEPARTMENT OF TRANSPORTATION

USA PARKWAY

ROADWAY PLAN AND PROFILE
"USA" 66+00 TO 96+00


PRELIMINARY
SUBJECT TO REVISION

STATE	PROJECT NO.	COUNTY	SHEET NO.
NEVADA	SP-000M(091)	WASHOE	C1-4

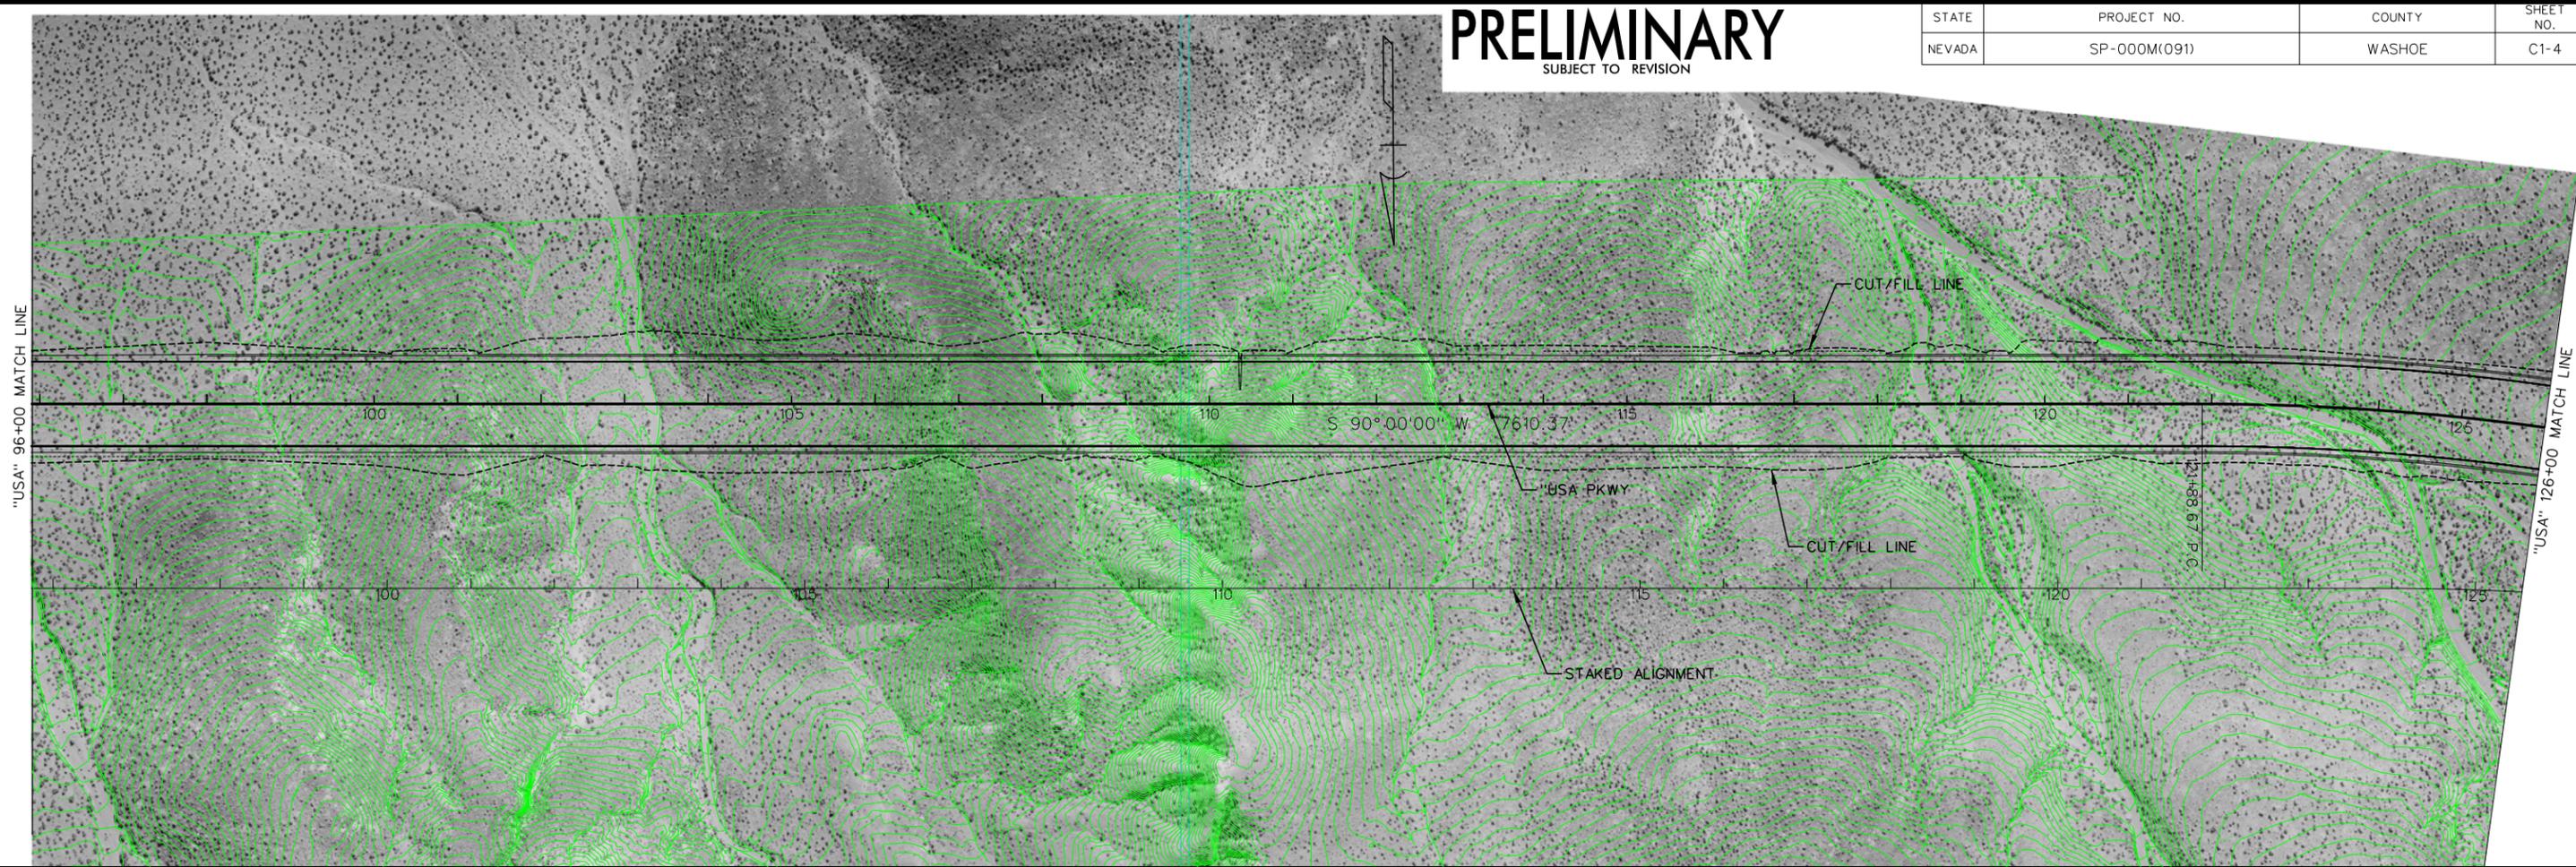

P:\Jobs\W4X54800 USA Parkway\DOT Fold Structure\Sheets\c1_Plan_04.dgn

3/12/2012 millerhc

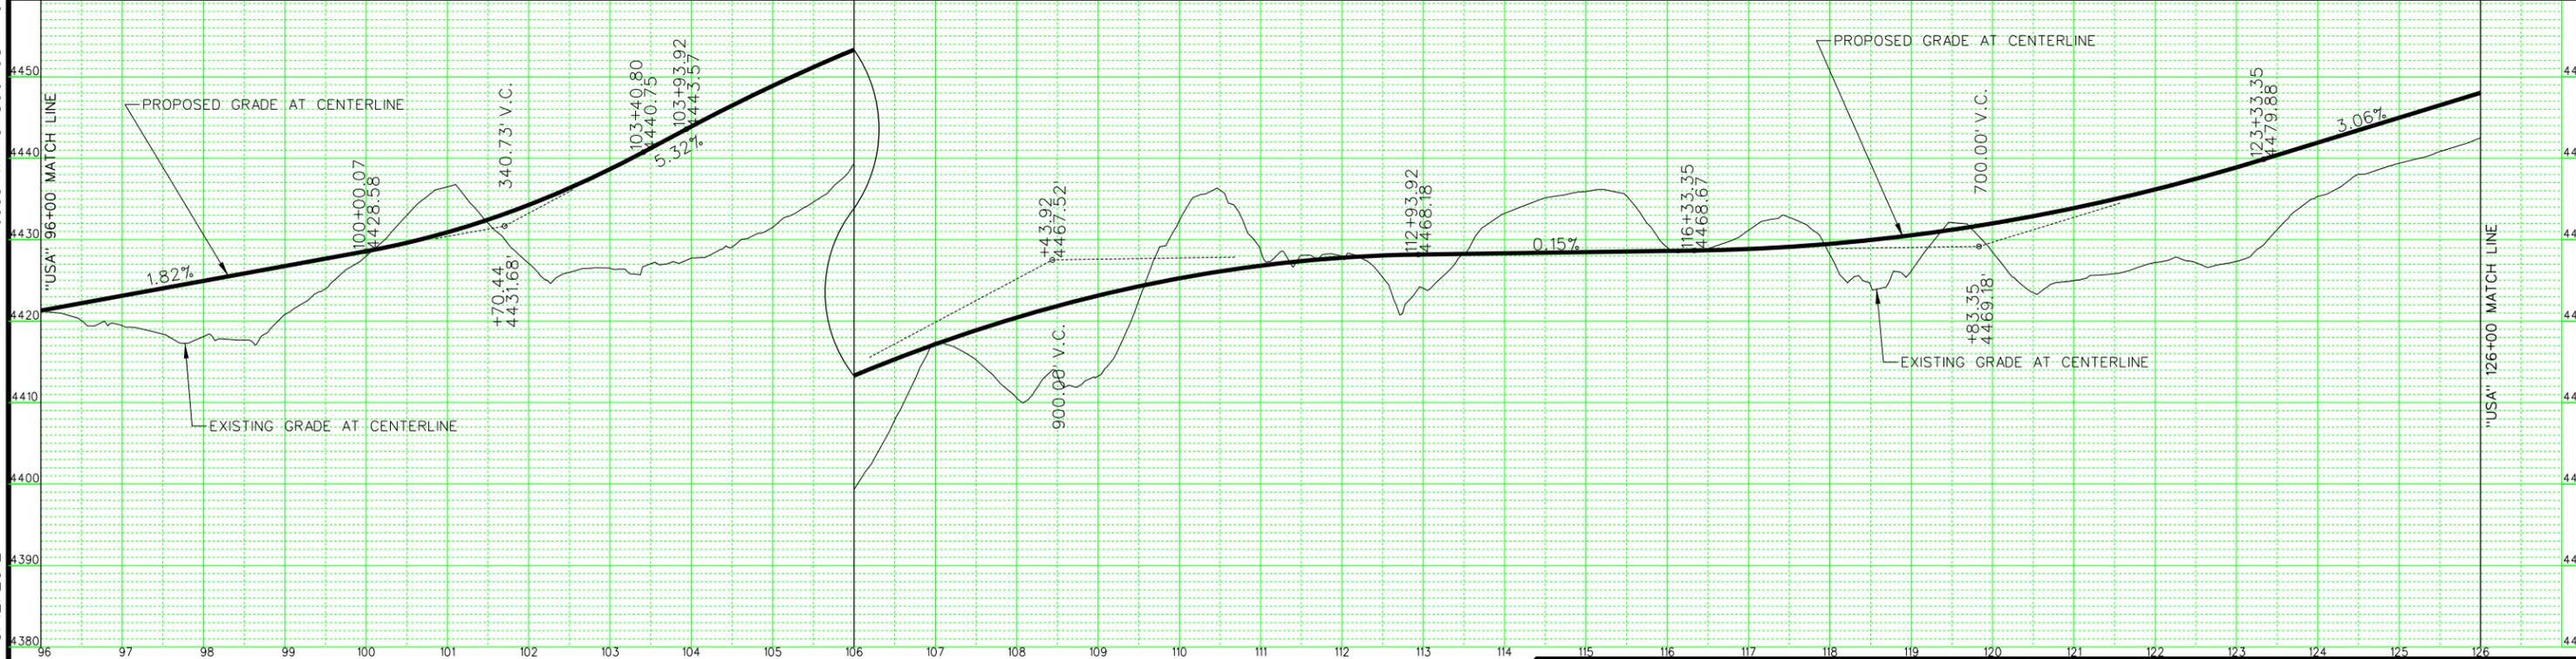

USA Parkway
SR 439

JACOBS

319 E. Warm Springs Road Ste. 200
Las Vegas, NEVADA 89119
(702) 938-5400 Fax (702) 938-5454

STATE OF NEVADA
DEPARTMENT OF TRANSPORTATION

USA PARKWAY

ROADWAY PLAN AND PROFILE
"USA" 96+00 TO 126+00



P:\Jobs\W4X54800 USA Parkway\DOT Fold Structure\Sheets\c1_Plan_05.dgn

3/12/2012
millerhc

PRELIMINARY

SUBJECT TO REVISION

STATE	PROJECT NO.	COUNTY	SHEET NO.
NEVADA	SP-000M(091)	WASHOE	C1-5

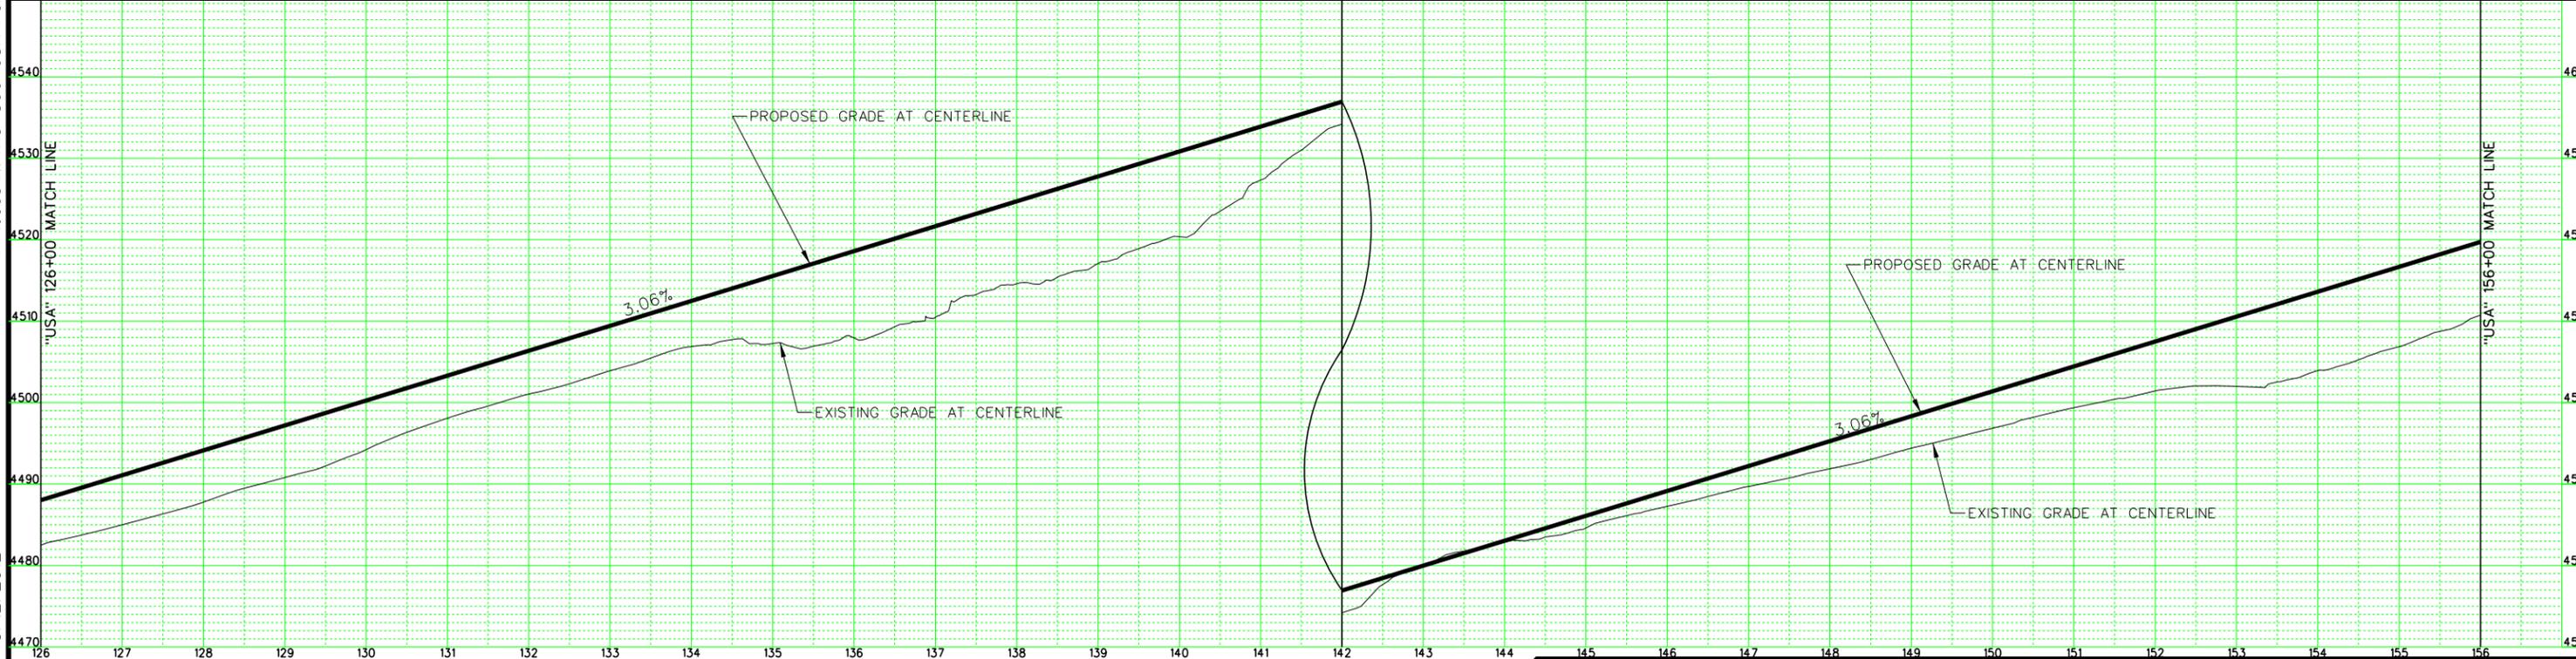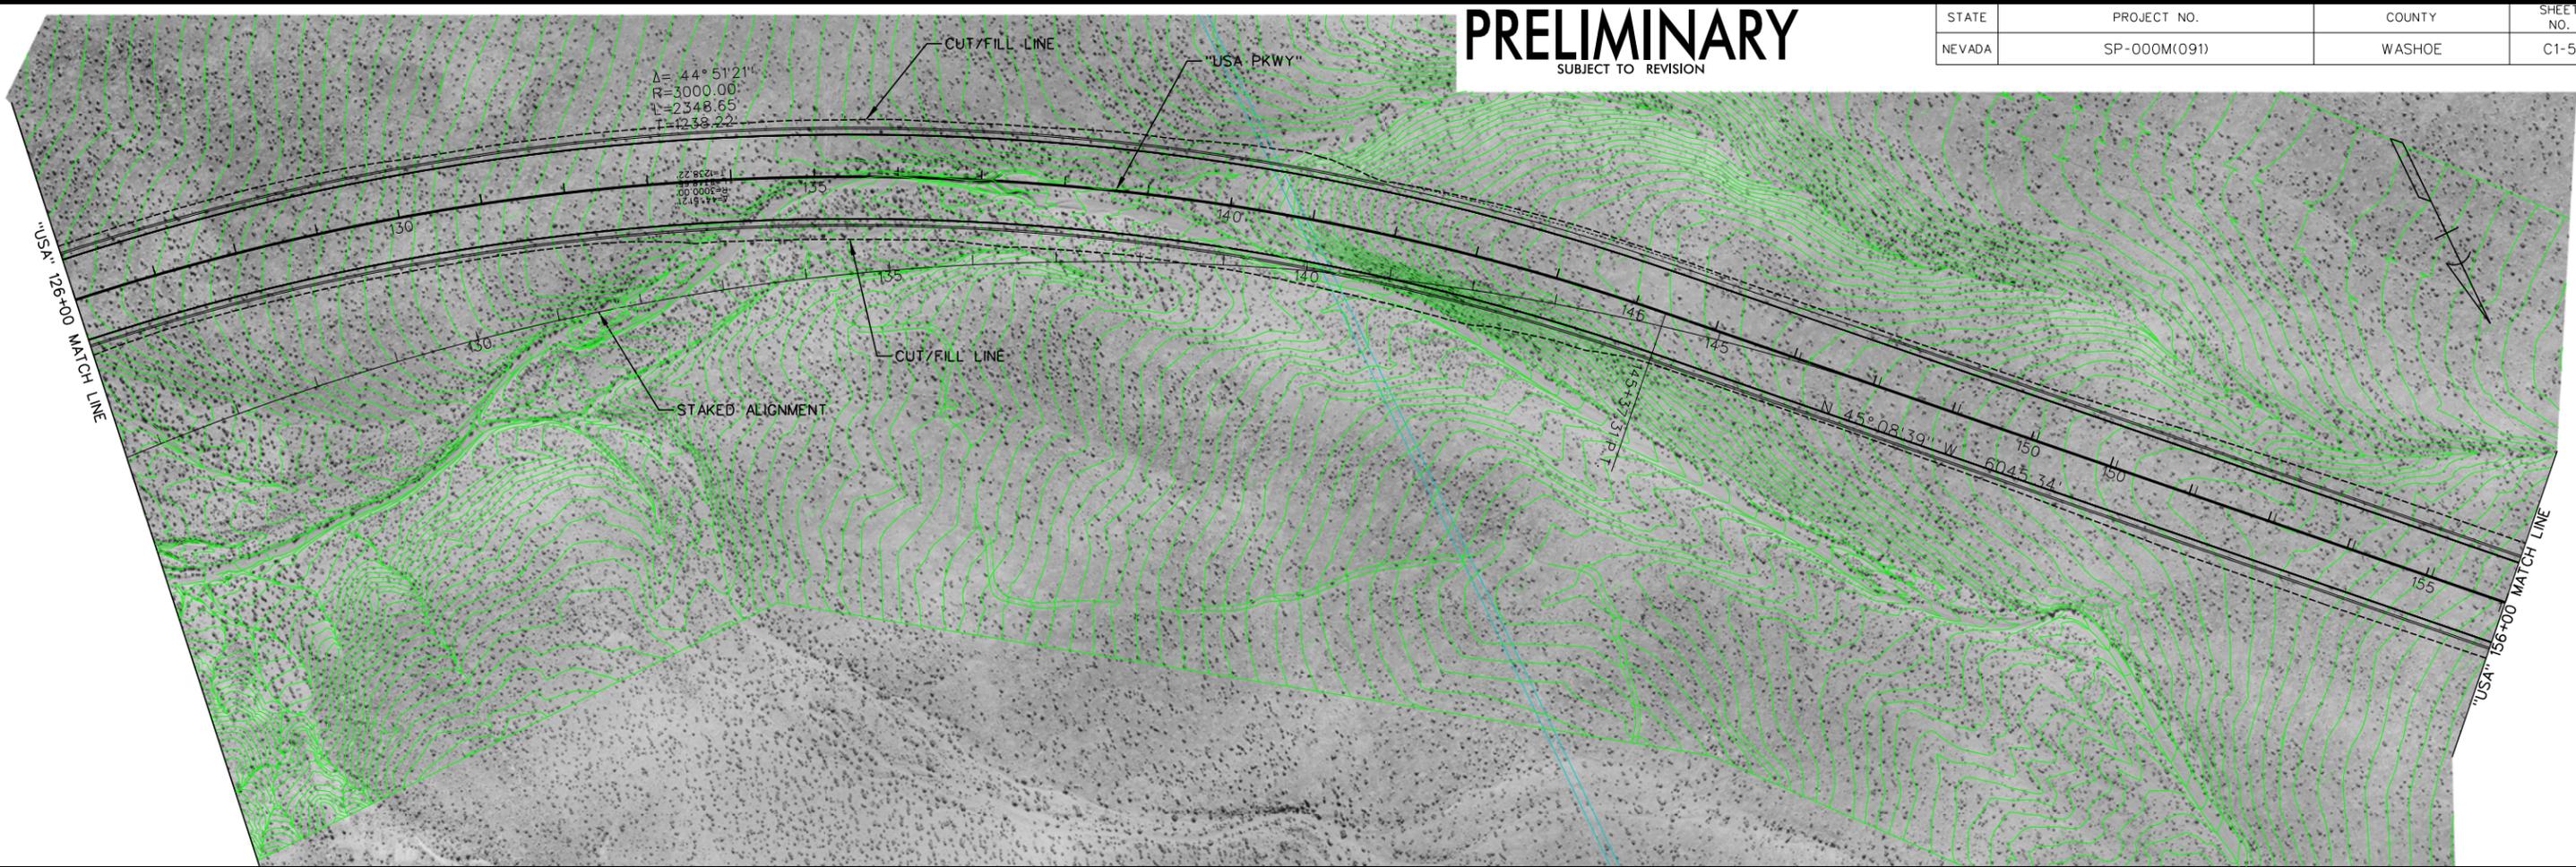

USA Parkway
SR 439

JACOBS

319 E. Warm Springs Road Ste. 200
Las Vegas, NEVADA 89119
(702) 938-5400 Fax (702) 938-5454

STATE OF NEVADA
DEPARTMENT OF TRANSPORTATION



USA PARKWAY

ROADWAY PLAN AND PROFILE
"USA" 126+00 TO 156+00

PRELIMINARY
SUBJECT TO REVISION

STATE	PROJECT NO.	COUNTY	SHEET NO.
NEVADA	SP-000M(091)	WASHOE	C1-6

P:\Jobs\W4X54800 USA Parkway\NDOT Fold Structure\Sheets\c1_Plan_06.dgn
3/12/2012
millerhc

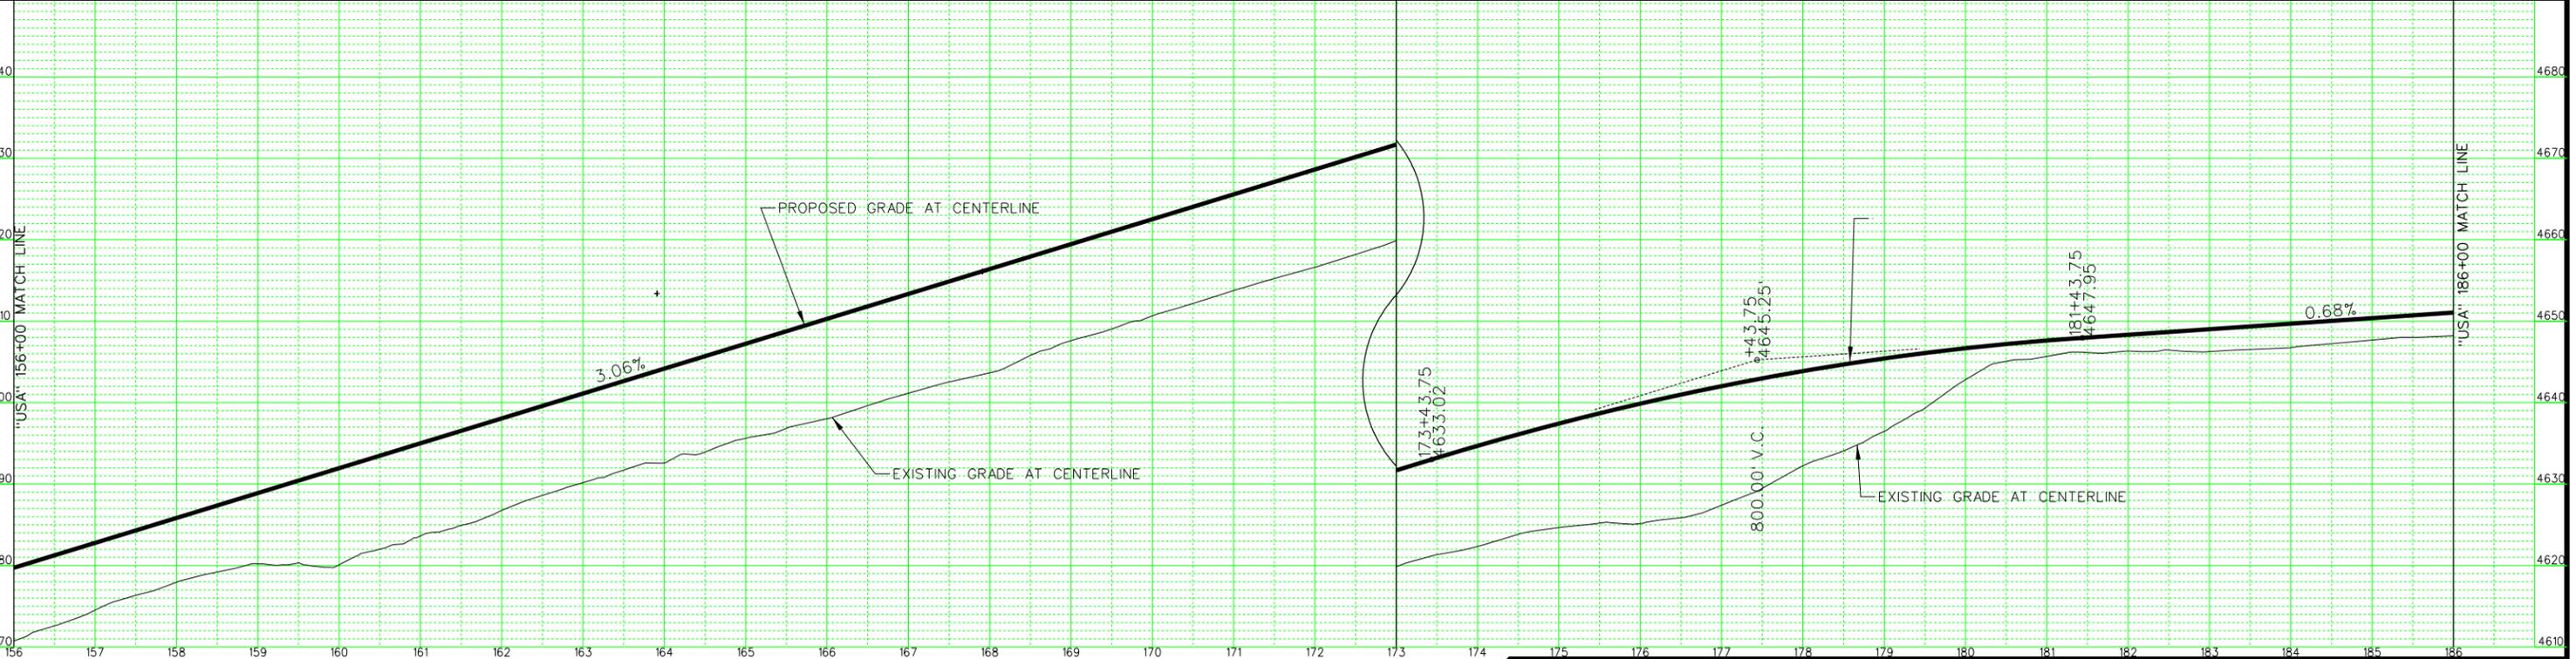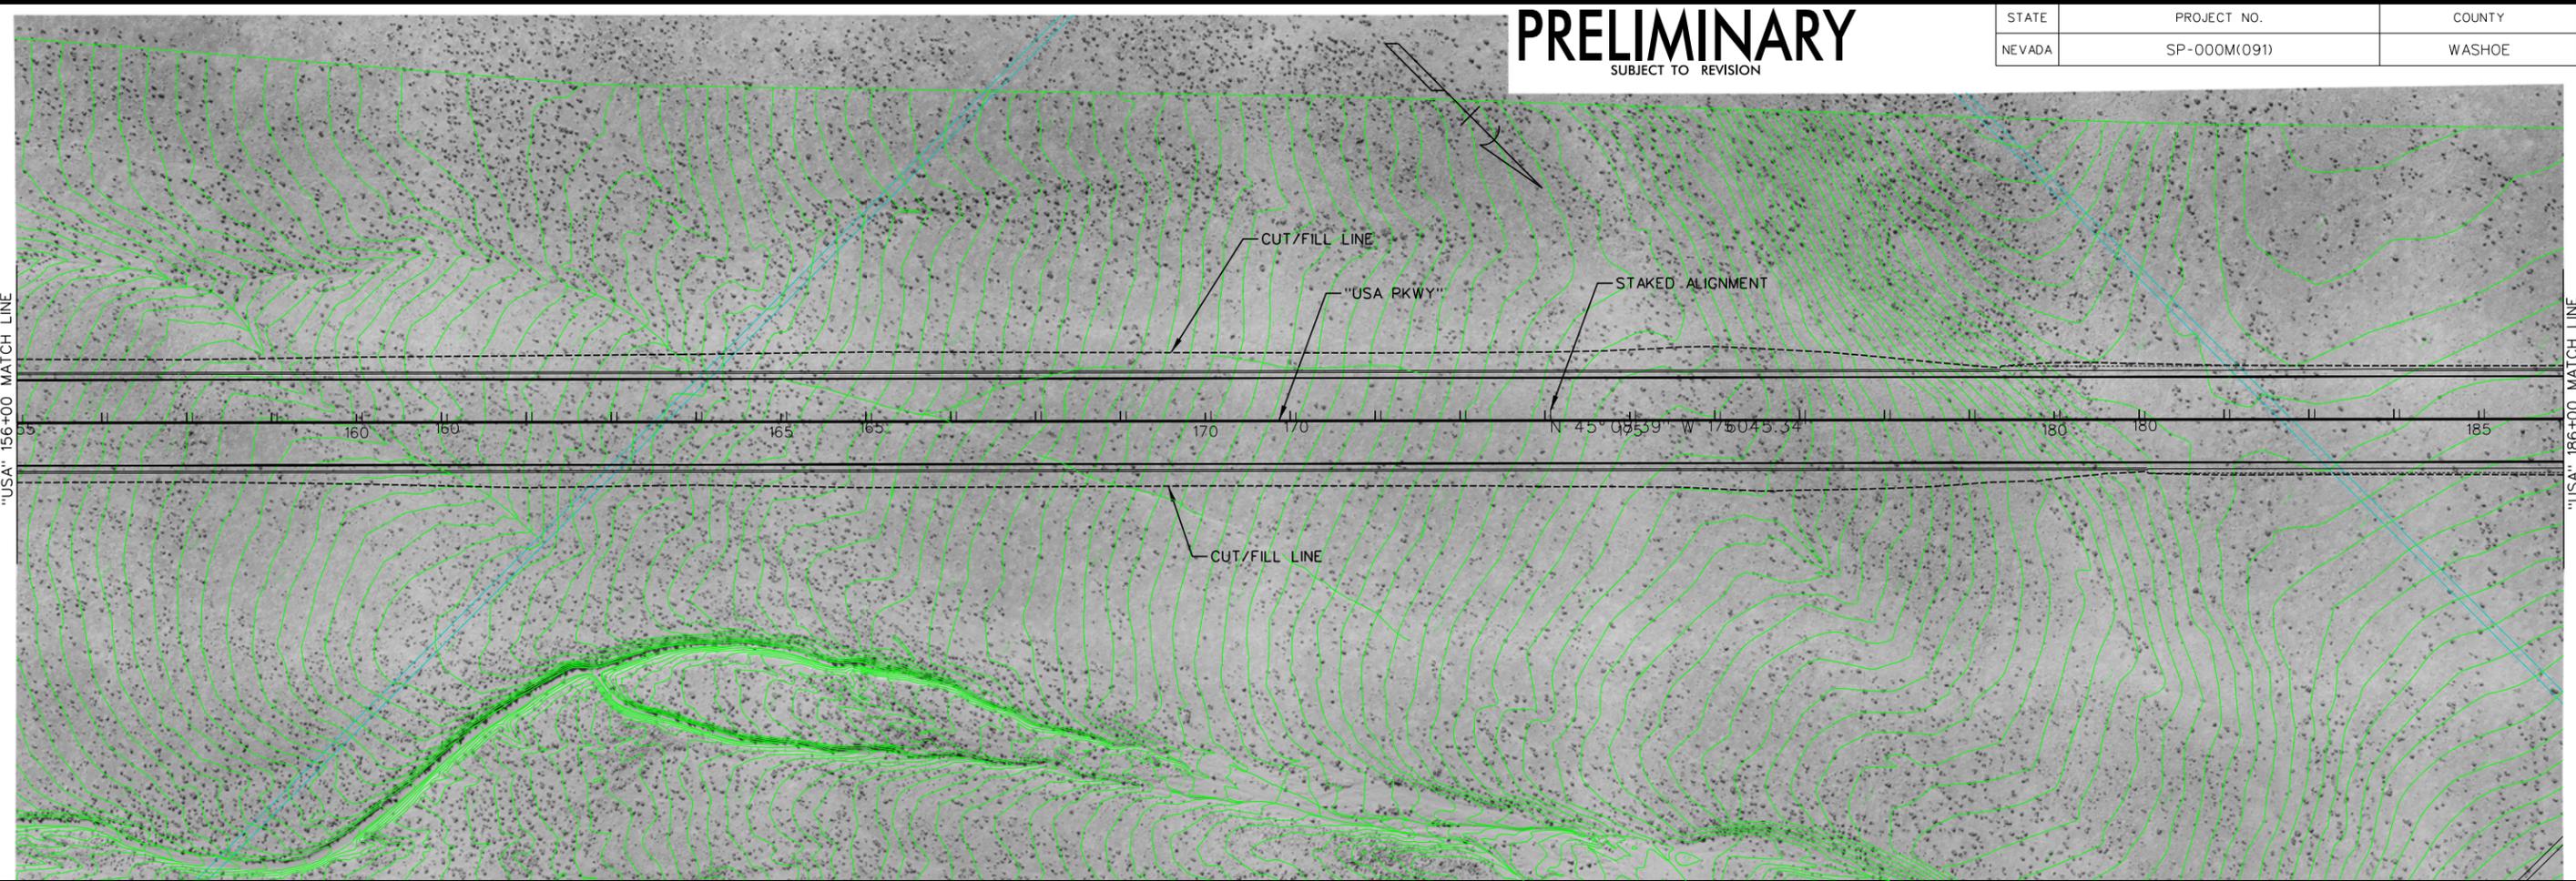

USA Parkway
SR 439

JACOBS

319 E. Warm Springs Road Ste. 200
Las Vegas, NEVADA 89119
(702) 938-5400 Fax (702) 938-5454

STATE OF NEVADA
DEPARTMENT OF TRANSPORTATION



USA PARKWAY

ROADWAY PLAN AND PROFILE
"USA" 156+00 TO 186+00

PRELIMINARY

SUBJECT TO REVISION

STATE	PROJECT NO.	COUNTY	SHEET NO.
NEVADA	SP-000M(091)	WASHOE	C1-7

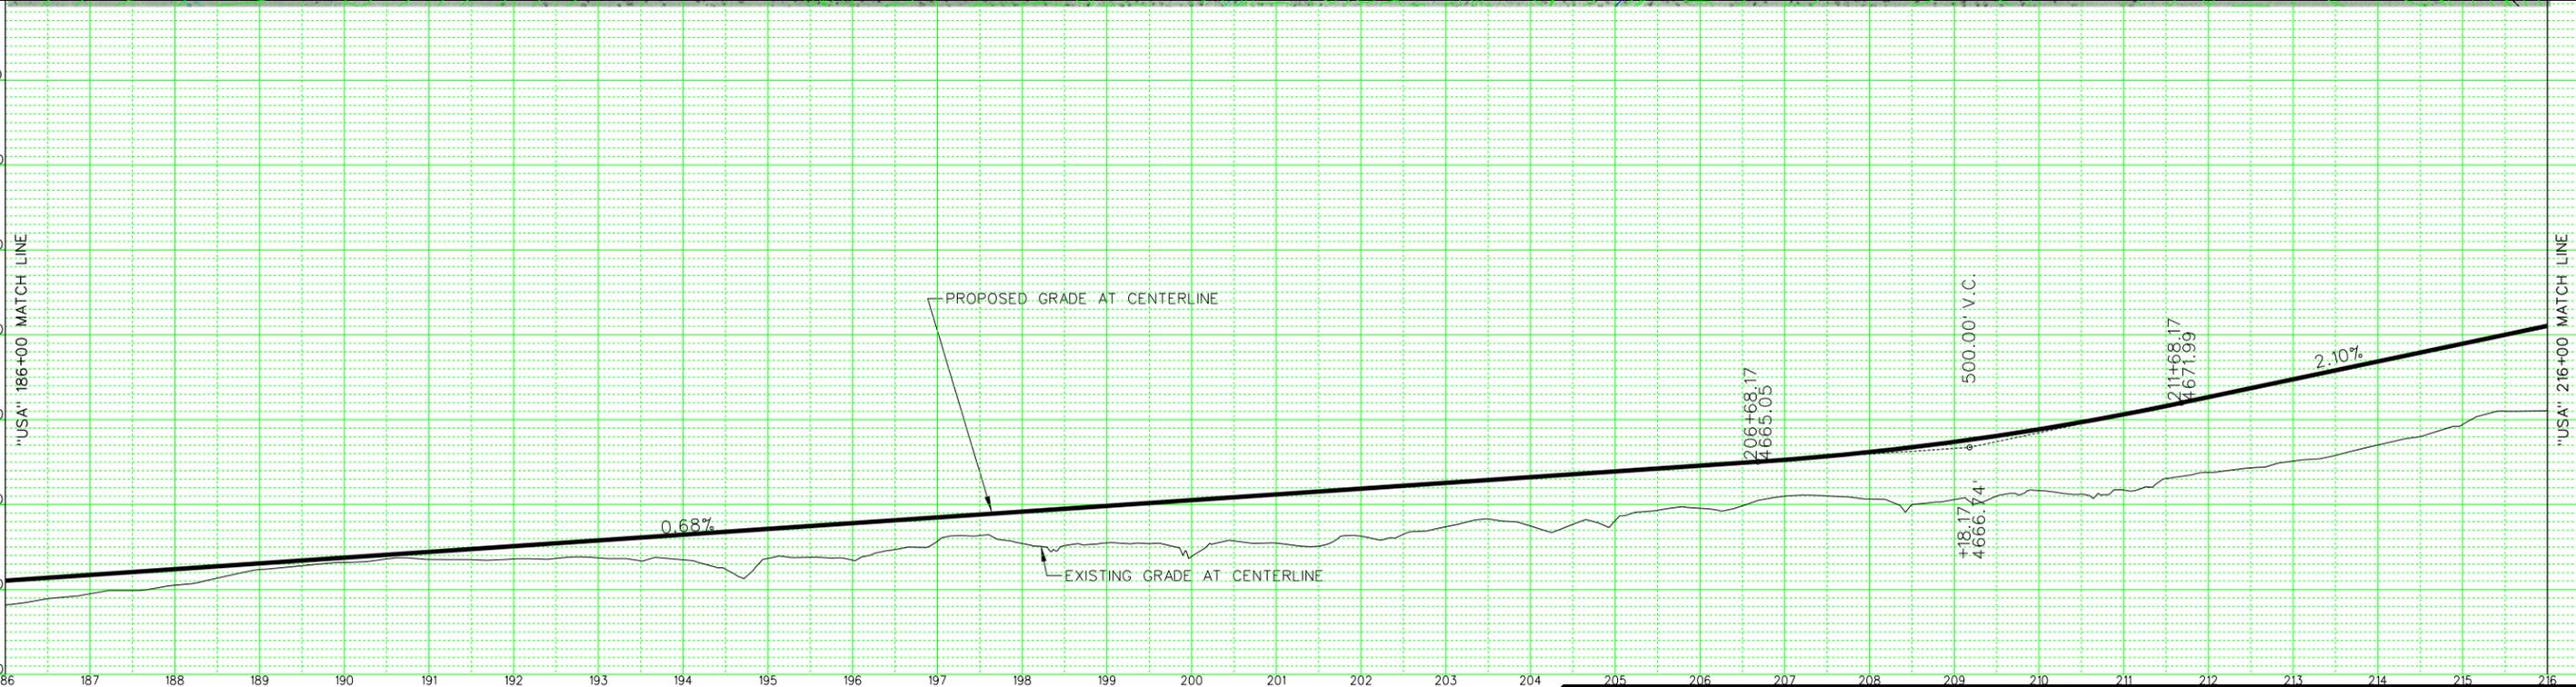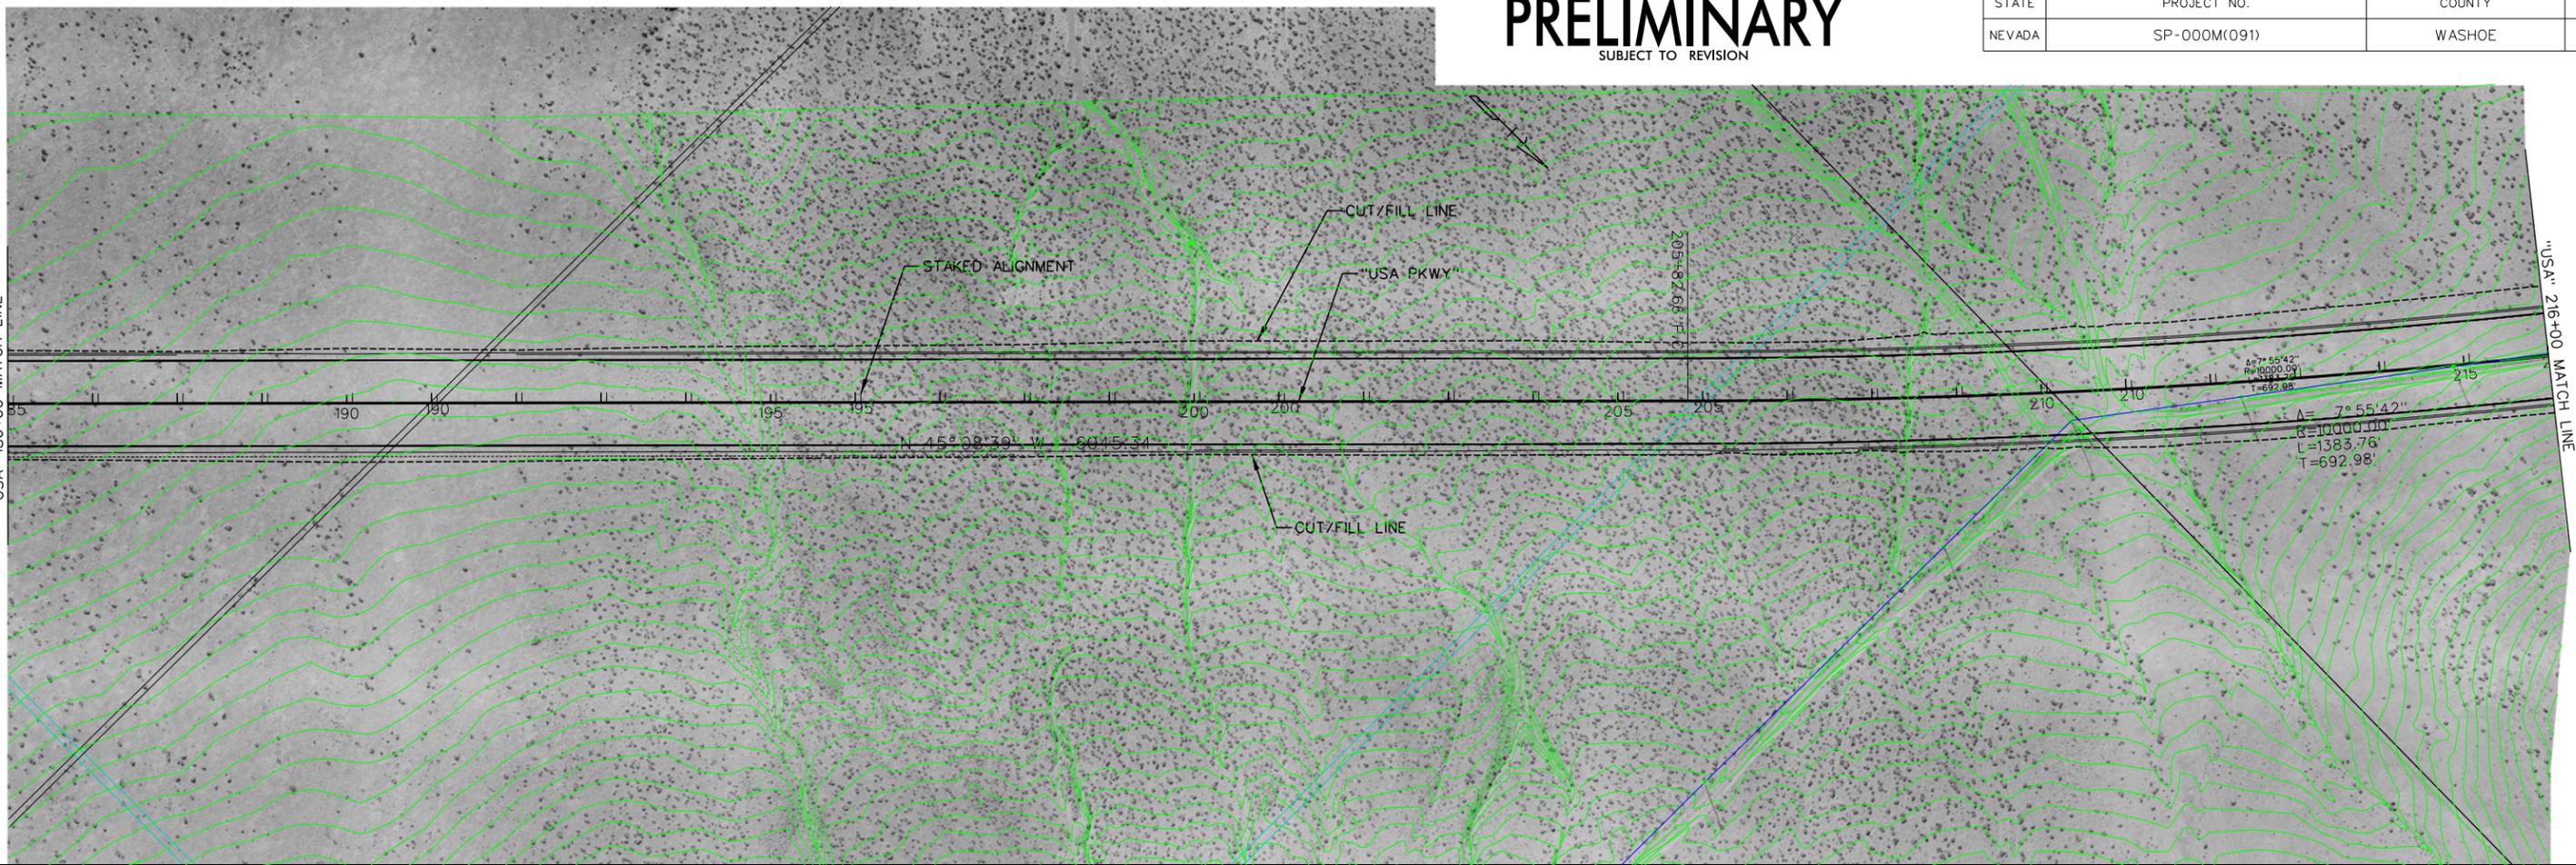

P:\Jobs\W4X54800 USA Parkway\DOT Fold Structure\Sheets\c1_Plan_07.dgn
3/13/2012
millerhc

USA Parkway
SR 439
JACOBS
319 E. Warm Springs Road Ste. 200
Las Vegas, NEVADA 89119
(702) 938-5400 Fax (702) 938-5454

STATE OF NEVADA
DEPARTMENT OF TRANSPORTATION
USA PARKWAY
ROADWAY PLAN AND PROFILE
"USA" 186+00 TO 216+00



PRELIMINARY

SUBJECT TO REVISION

STATE	PROJECT NO.	COUNTY	SHEET NO.
NEVADA	SP-000M(091)	WASHOE	C1-8

P:\Jobs\W4\X54800 USA Parkway\DOT Fold Structure\Sheets\c1_Plan_08.dgn

3/12/2012
millerhc

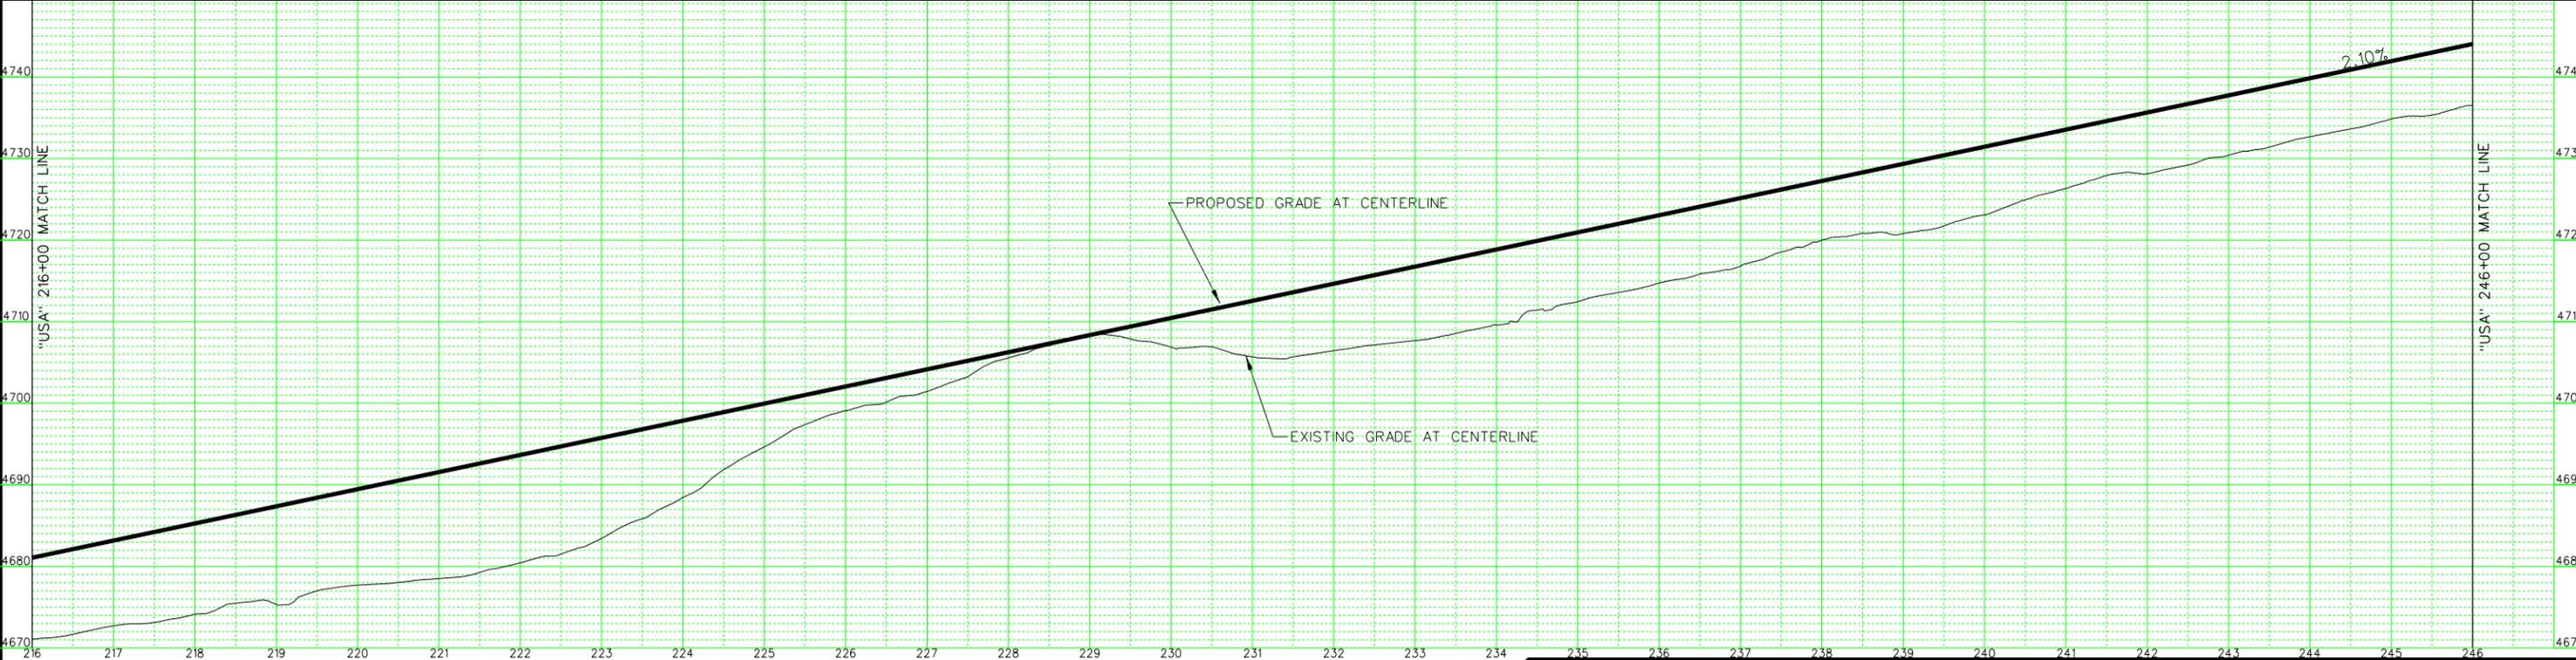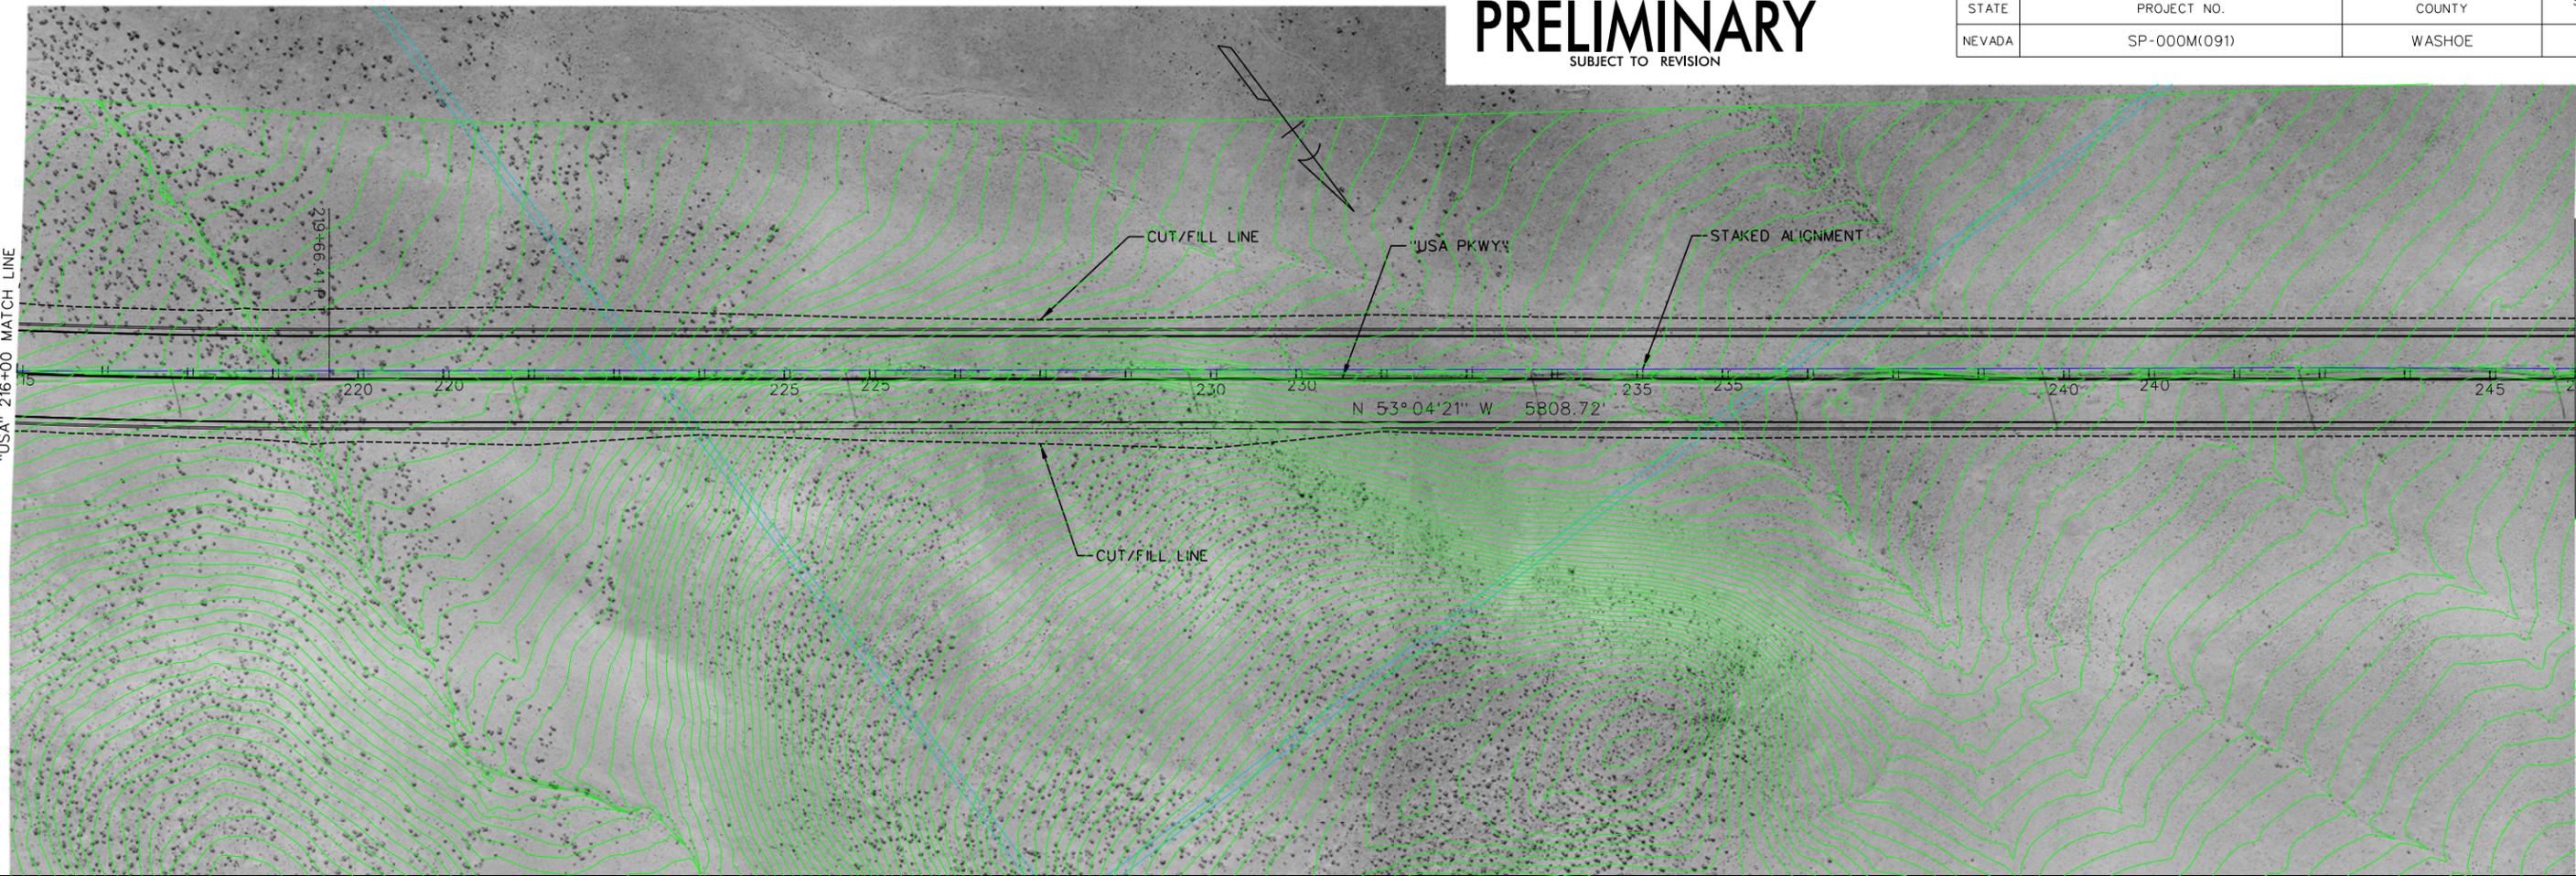

USA Parkway
SR 439
JACOBS
319 E. Warm Springs Road Ste. 200
Las Vegas, NEVADA 89119
(702) 938-5400 Fax (702) 938-5454



STATE OF NEVADA
DEPARTMENT OF TRANSPORTATION
USA PARKWAY
ROADWAY PLAN AND PROFILE
"USA" 216+00 TO 246+00

PRELIMINARY

SUBJECT TO REVISION

STATE	PROJECT NO.	COUNTY	SHEET NO.
NEVADA	SP-000M(091)	WASHOE	C1-9

P:\Jobs\W4X54800 USA Parkway\NDOT Fold Structure\Sheets\c1_Plan_09.dgn
3/12/2012
millerhc

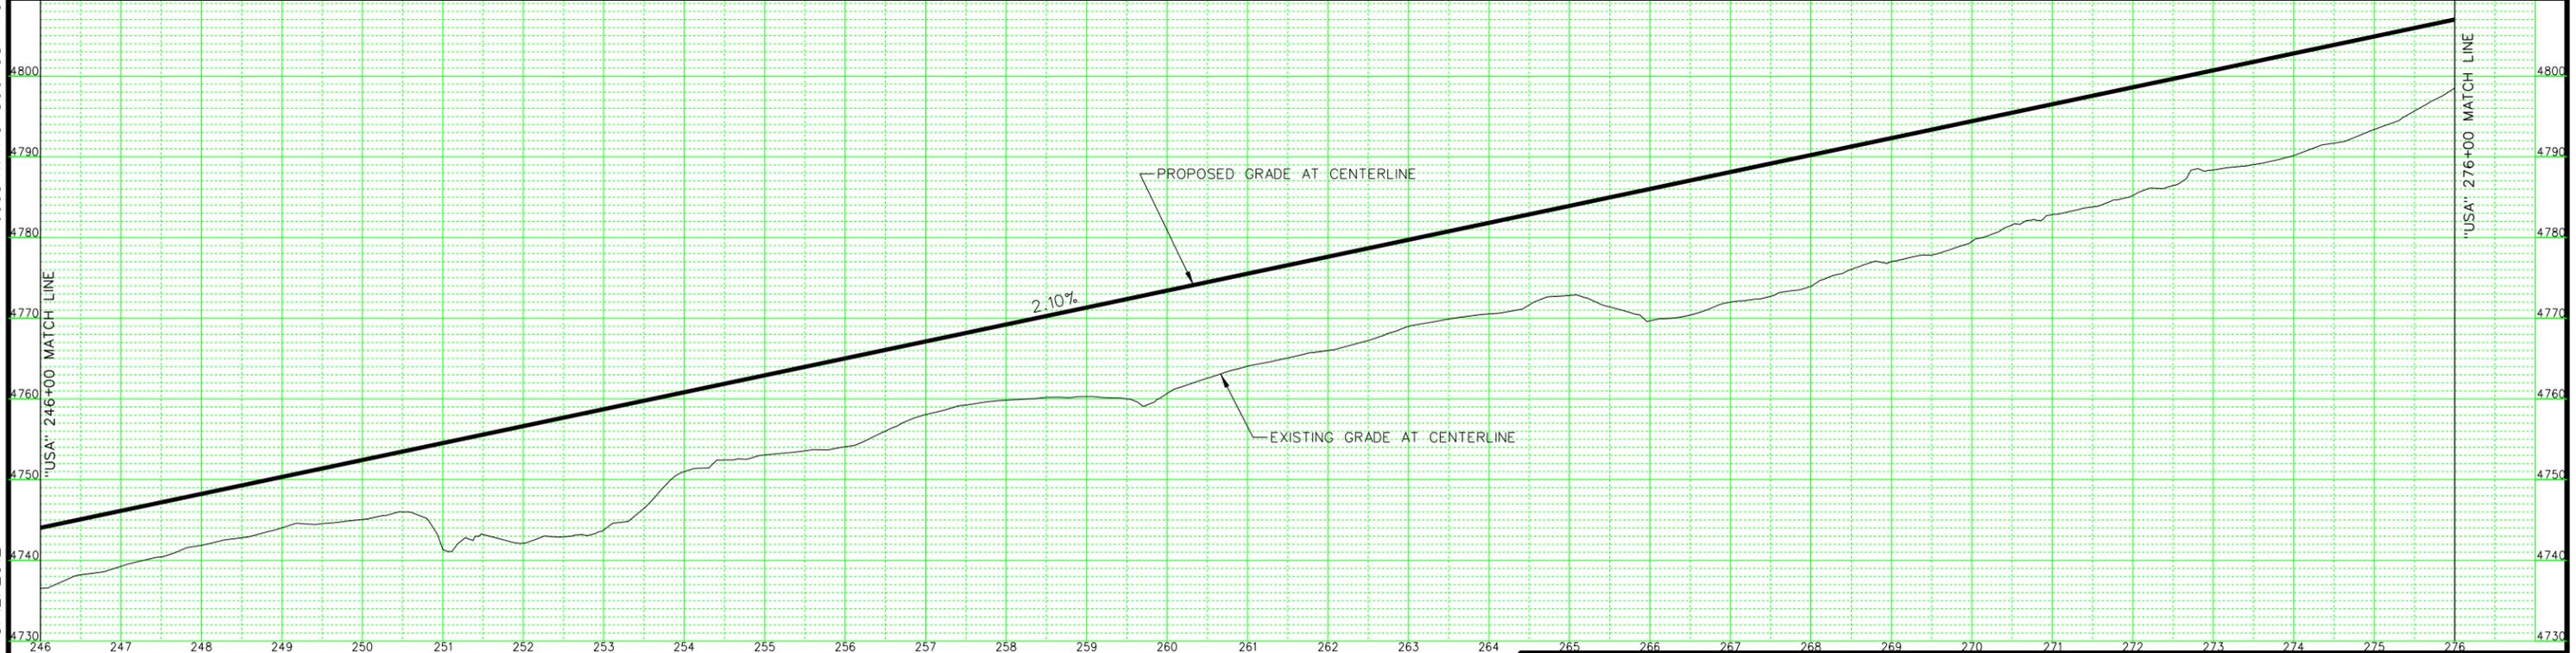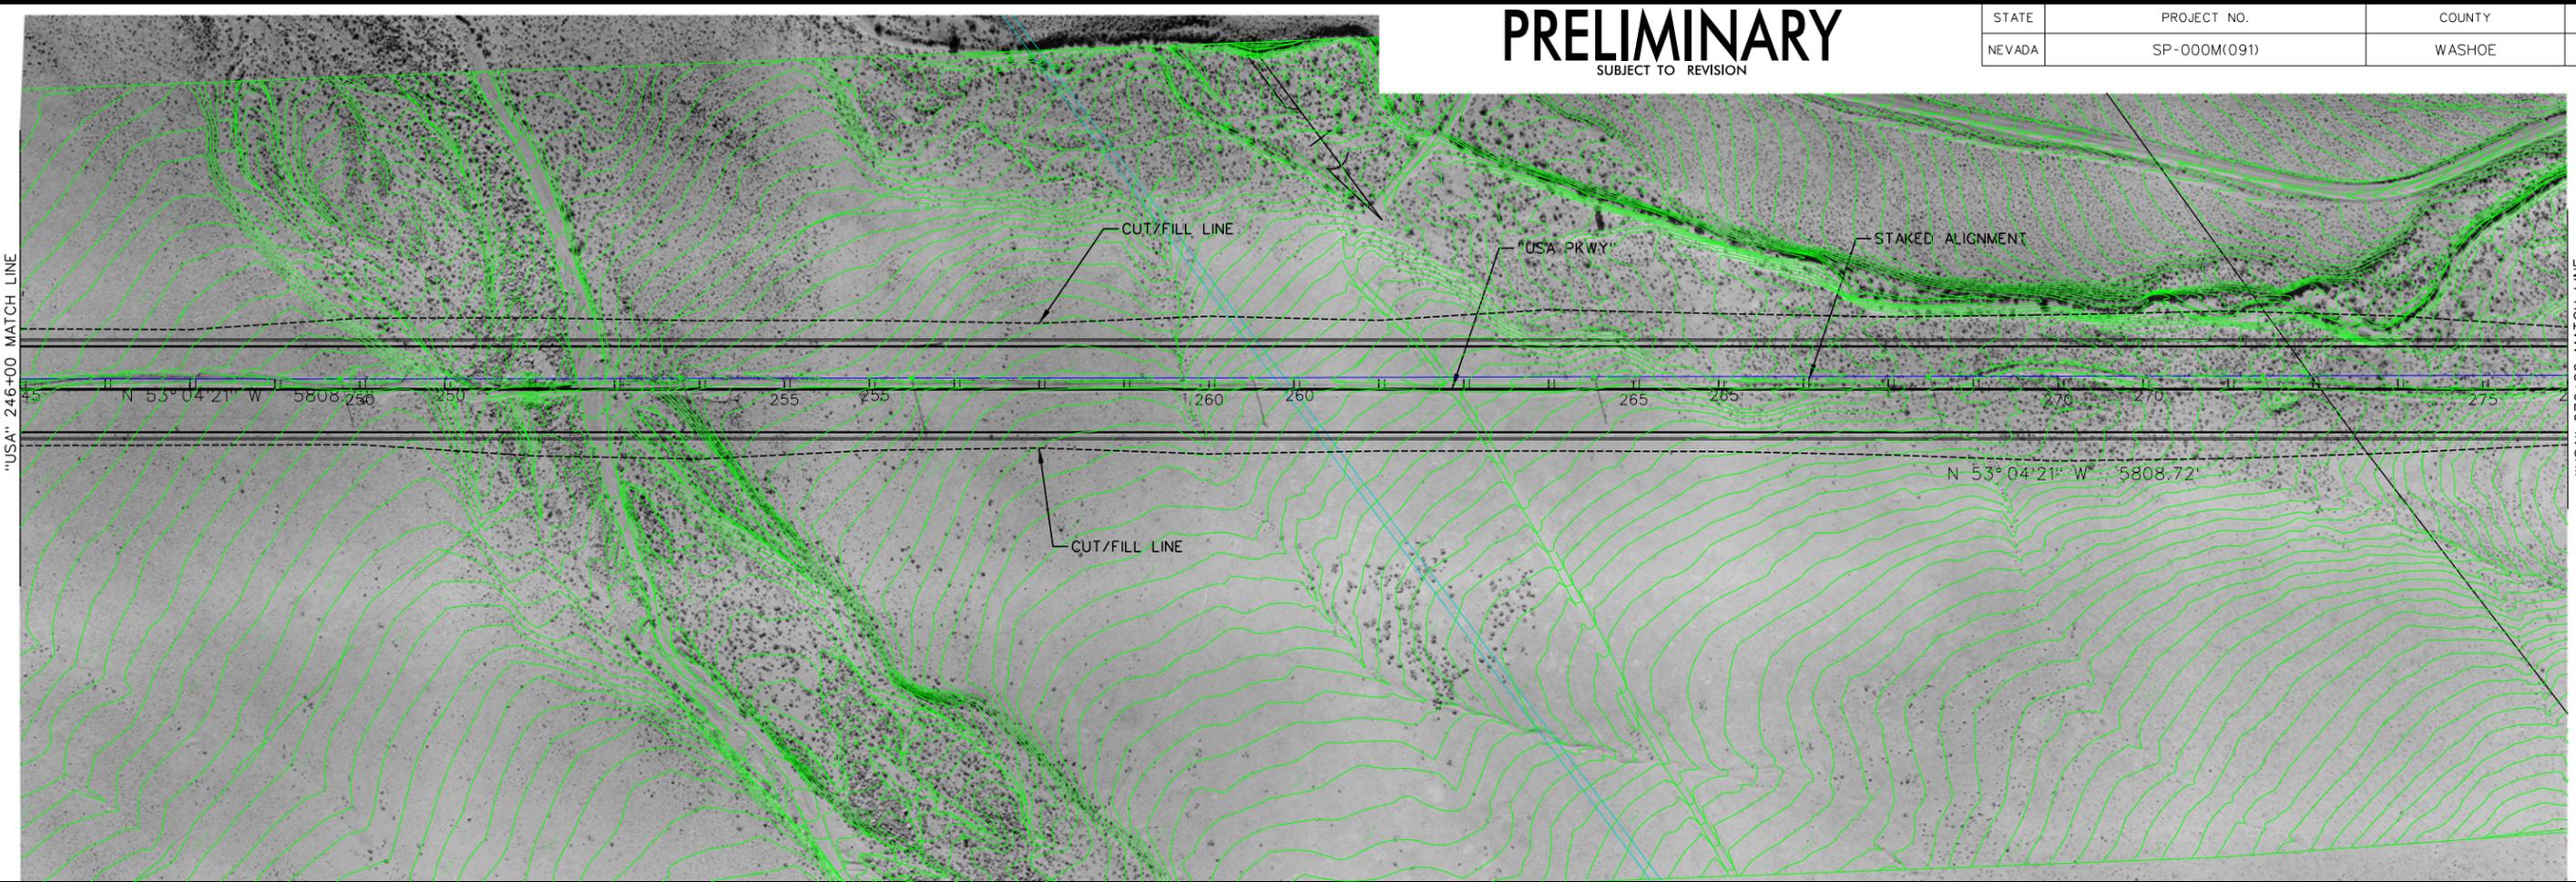

USA Parkway
SR 439

JACOBS

319 E. Warm Springs Road Ste. 200
Las Vegas, NEVADA 89119
(702) 938-5400 Fax (702) 938-5454

STATE OF NEVADA
DEPARTMENT OF TRANSPORTATION



USA PARKWAY

ROADWAY PLAN AND PROFILE
"USA" 246+00 TO 276+00

PRELIMINARY

SUBJECT TO REVISION

STATE	PROJECT NO.	COUNTY	SHEET NO.
NEVADA	SP-000M(091)	WASHOE	C1-10

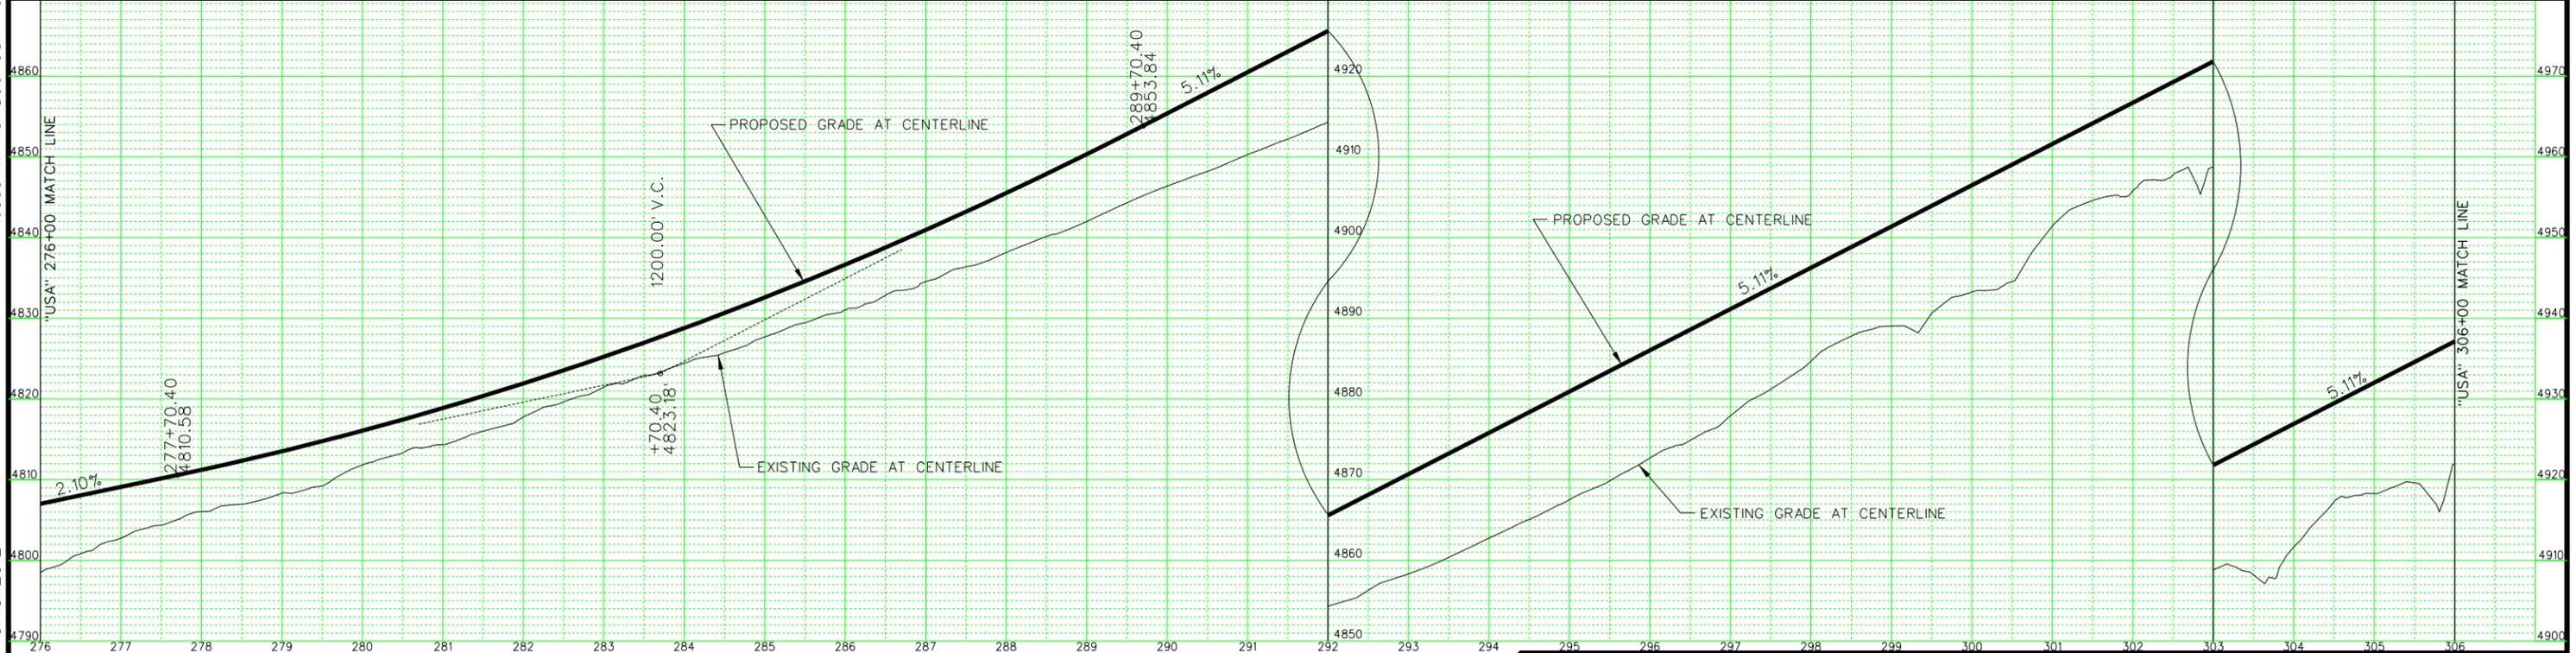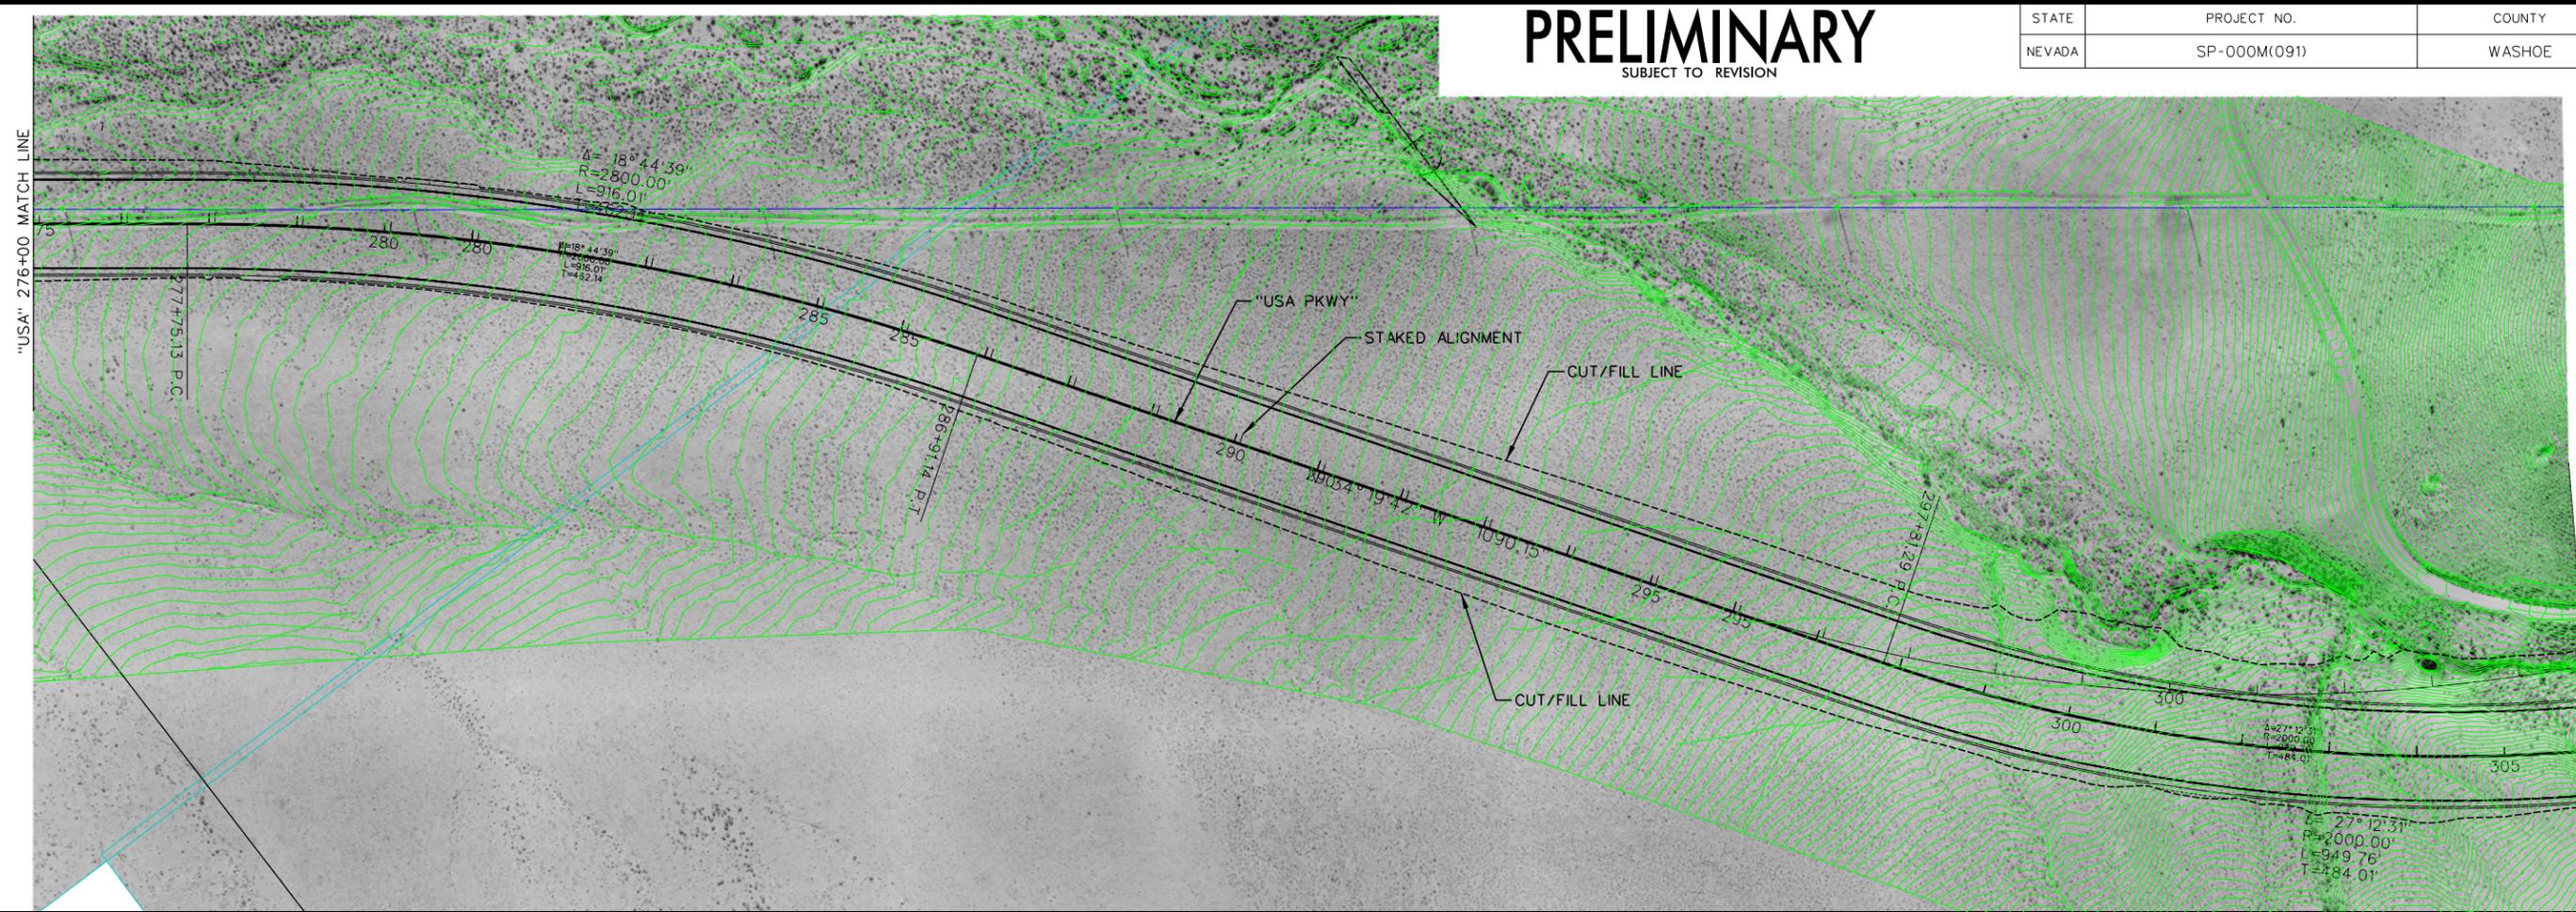

P:\Jobs\W4X54800 USA Parkway\NDOT Fold Structure\Sheets\c1_Plan_10.dgn
3/13/2012
millerhc

USA Parkway
SR 439

JACOBS

319 E. Warm Springs Road Ste. 200
Las Vegas, NEVADA 89119
(702) 938-5400 Fax (702) 938-5454

STATE OF NEVADA
DEPARTMENT OF TRANSPORTATION


USA PARKWAY

ROADWAY PLAN AND PROFILE
"USA" 276+00 TO 306+00


PRELIMINARY
SUBJECT TO REVISION

STATE	PROJECT NO.	COUNTY	SHEET NO.
NEVADA	SP-000M(091)	WASHOE	C1-11

P:\Jobs\W4X54800 USA Parkway\NDOT Fold Structure\Sheets\c1_Plan_11.dgn

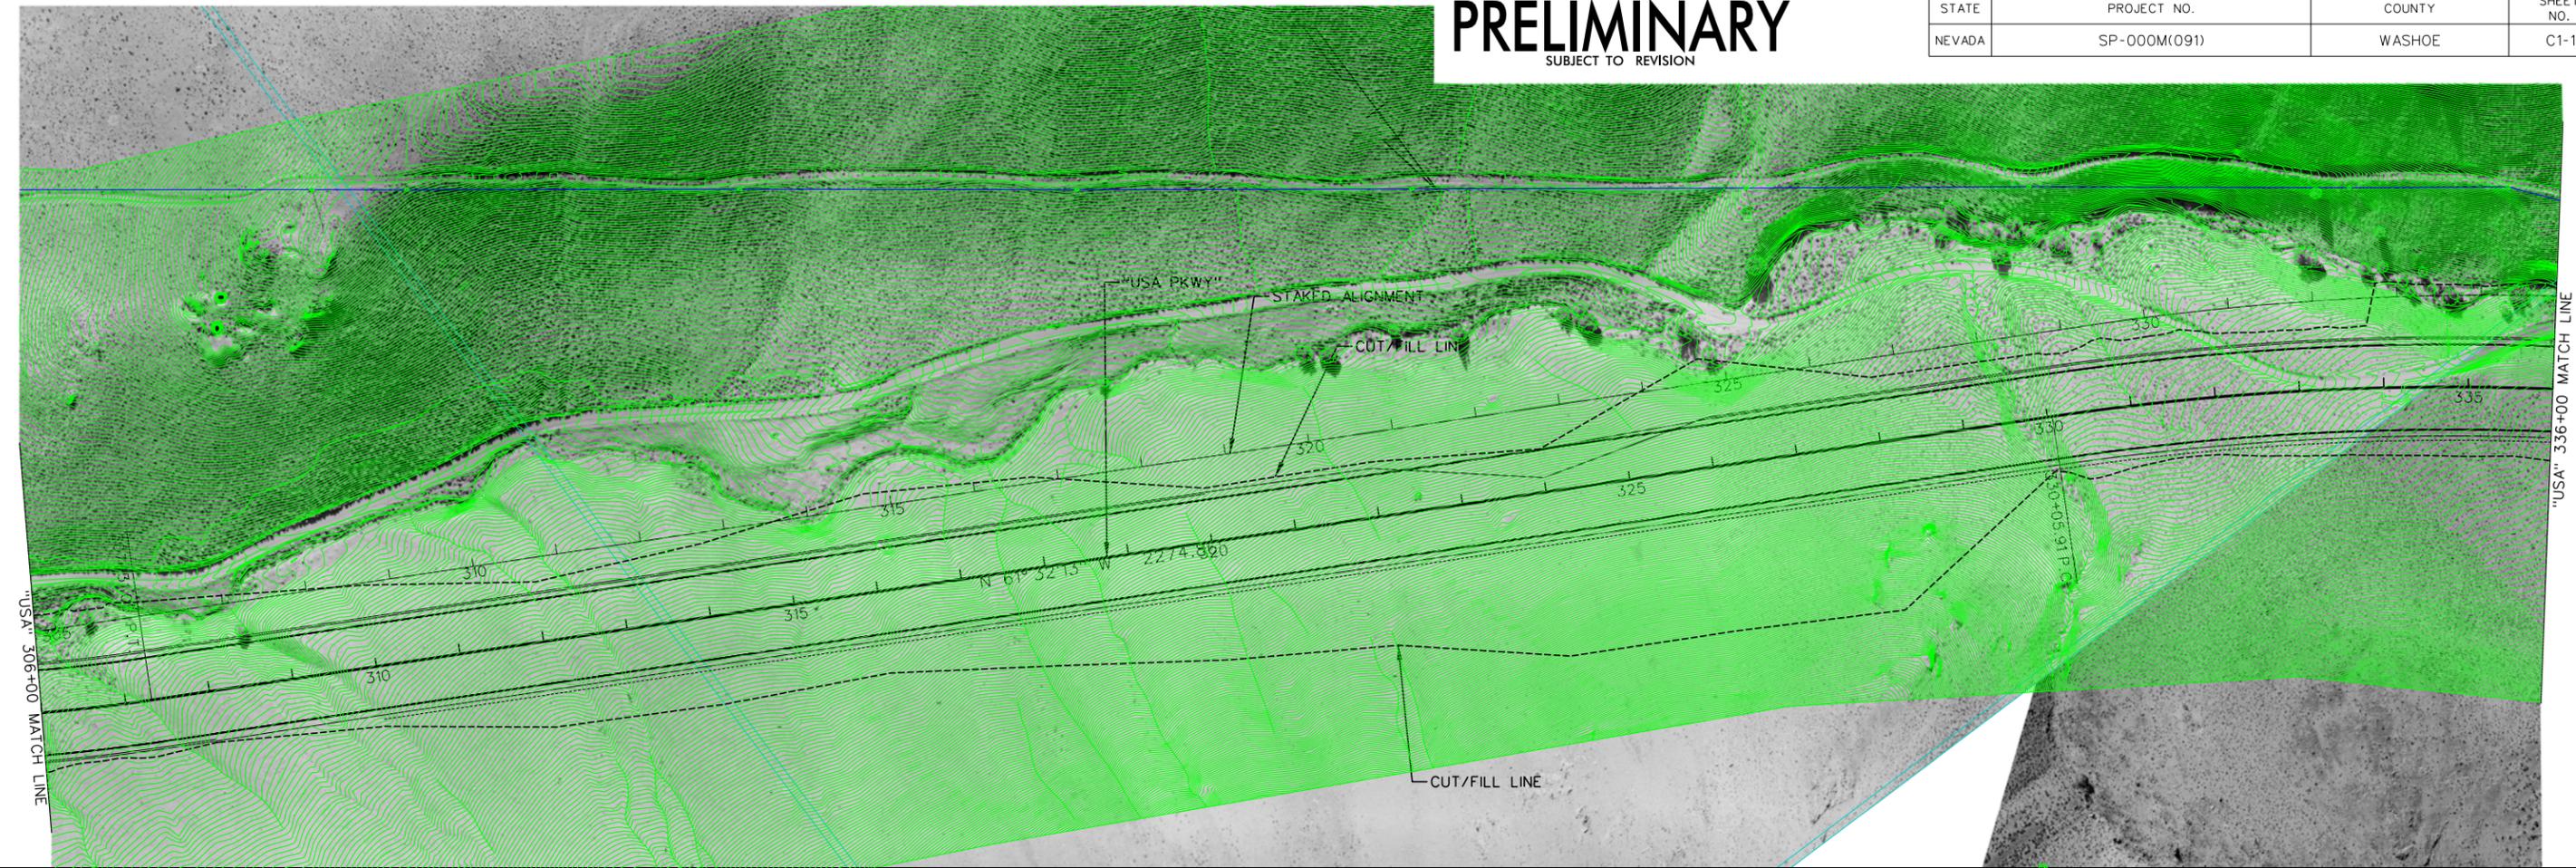

3/12/2012
millerhc

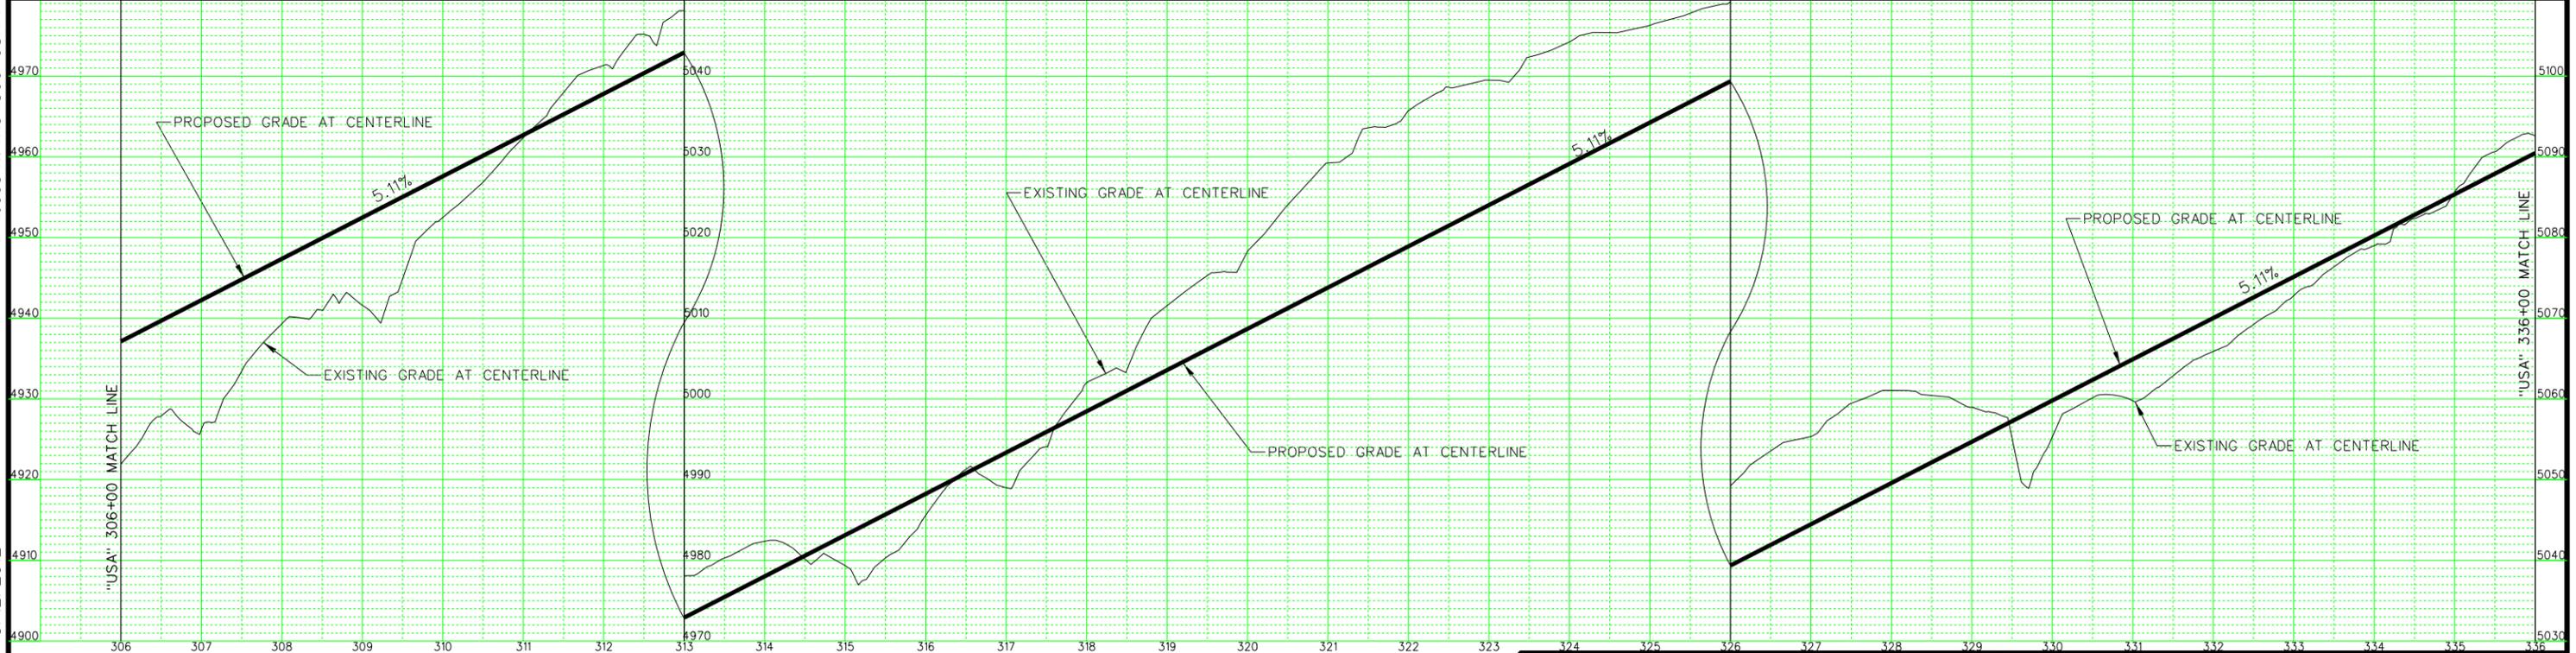

USA Parkway
SR 439

JACOBS

319 E. Warm Springs Road Ste. 200
Las Vegas, NEVADA 89119
(702) 938-5400 Fax (702) 938-5454

STATE OF NEVADA
DEPARTMENT OF TRANSPORTATION

USA PARKWAY

ROADWAY PLAN AND PROFILE
"USA" 306+00 TO 336+00



P:\Jobs\W4X54800 USA Parkway\NDOT Fold Structure\Sheets\c1_Plan_12.dgn

3/13/2012
millerhc

PRELIMINARY

SUBJECT TO REVISION

STATE	PROJECT NO.	COUNTY	SHEET NO.
NEVADA	SP-000M(091)	WASHOE	C1-12

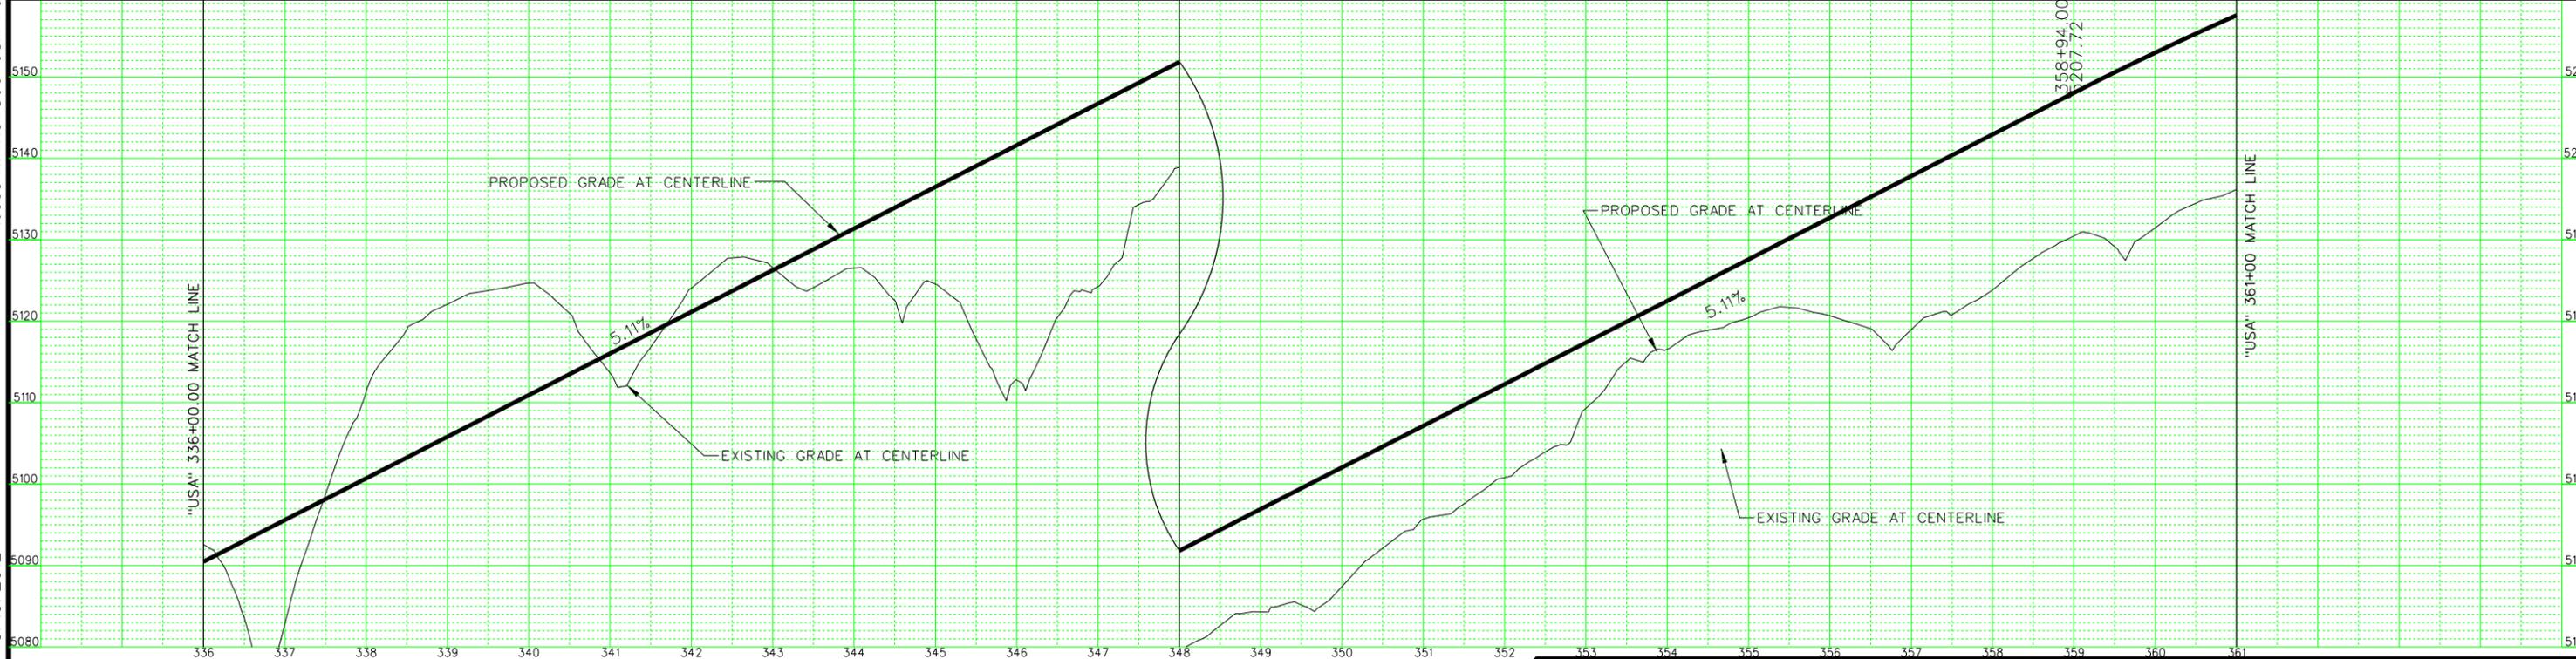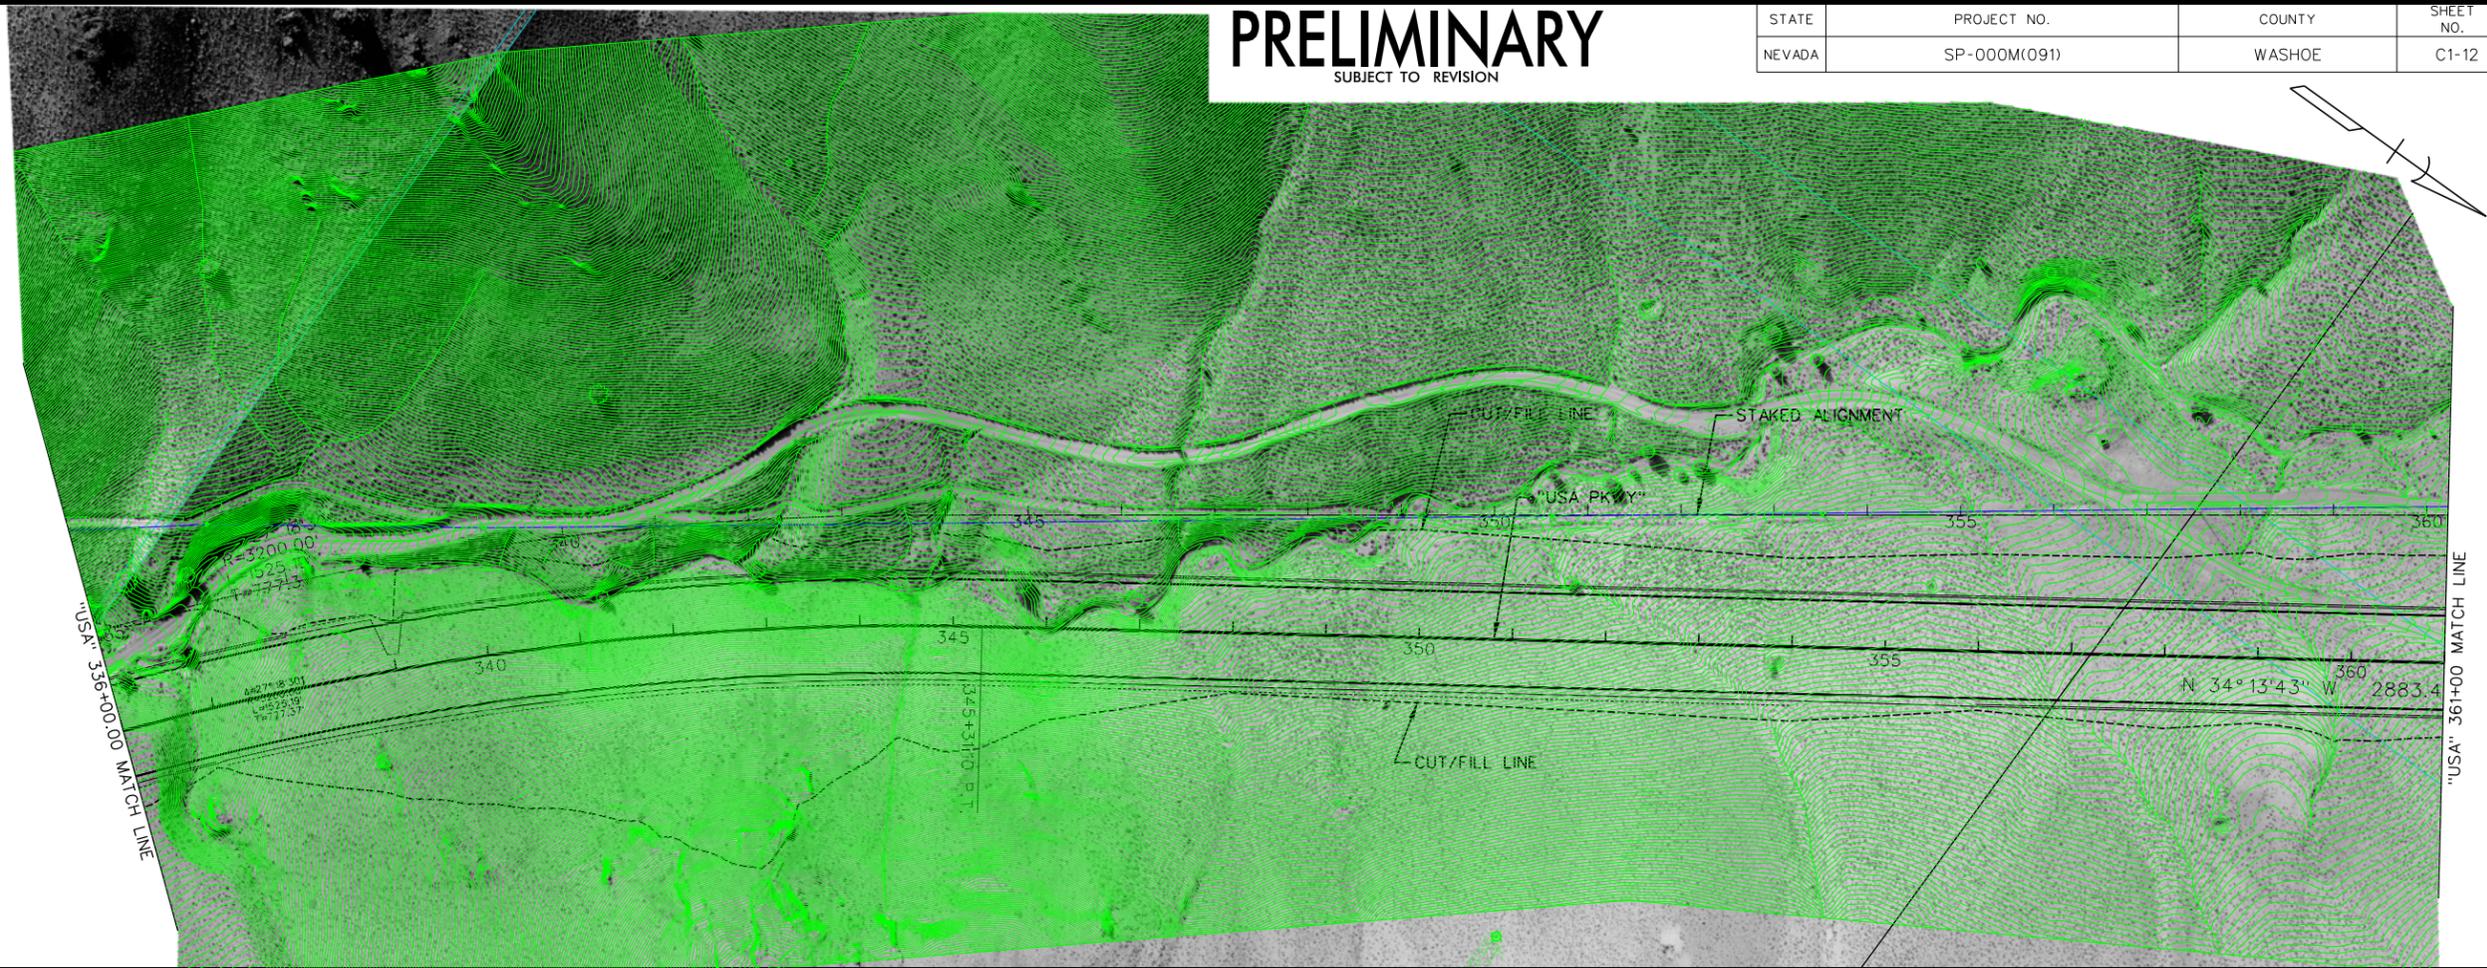

USA Parkway
SR 439

JACOBS

319 E. Warm Springs Road Ste. 200
Las Vegas, NEVADA 89119
(702) 938-5400 Fax (702) 938-5454



STATE OF NEVADA
DEPARTMENT OF TRANSPORTATION

USA PARKWAY

ROADWAY PLAN AND PROFILE
"USA" 336+00 TO 361+00


PRELIMINARY
SUBJECT TO REVISION

STATE	PROJECT NO.	COUNTY	SHEET NO.
NEVADA	SP-000M(091)	WASHOE	C1-13

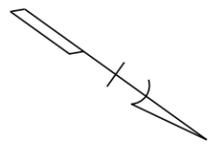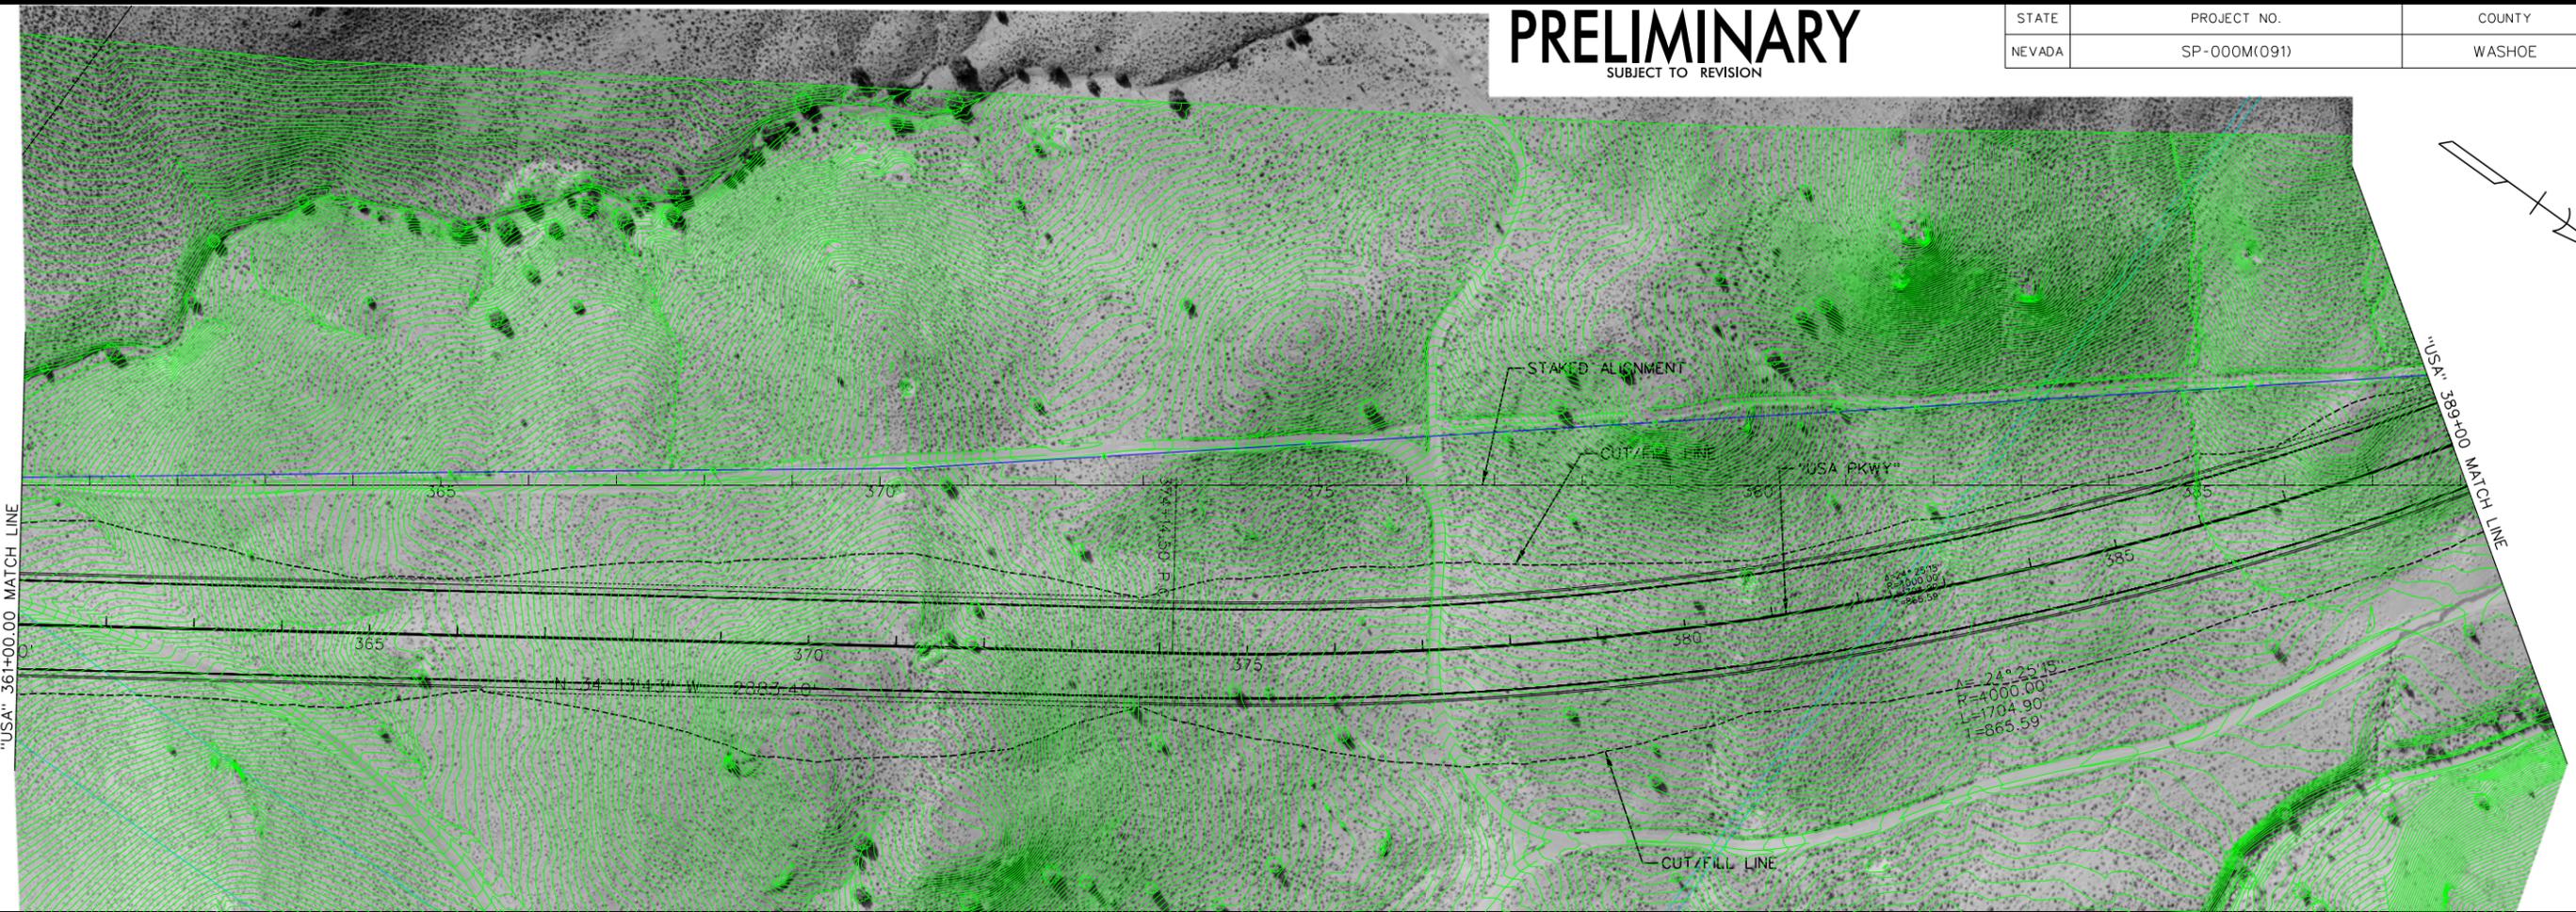

P:\Jobs\W4X54800 USA Parkway\NDOT Fold Structure\Sheets\c1_Plan_13.dgn

3/12/2012
millerhc

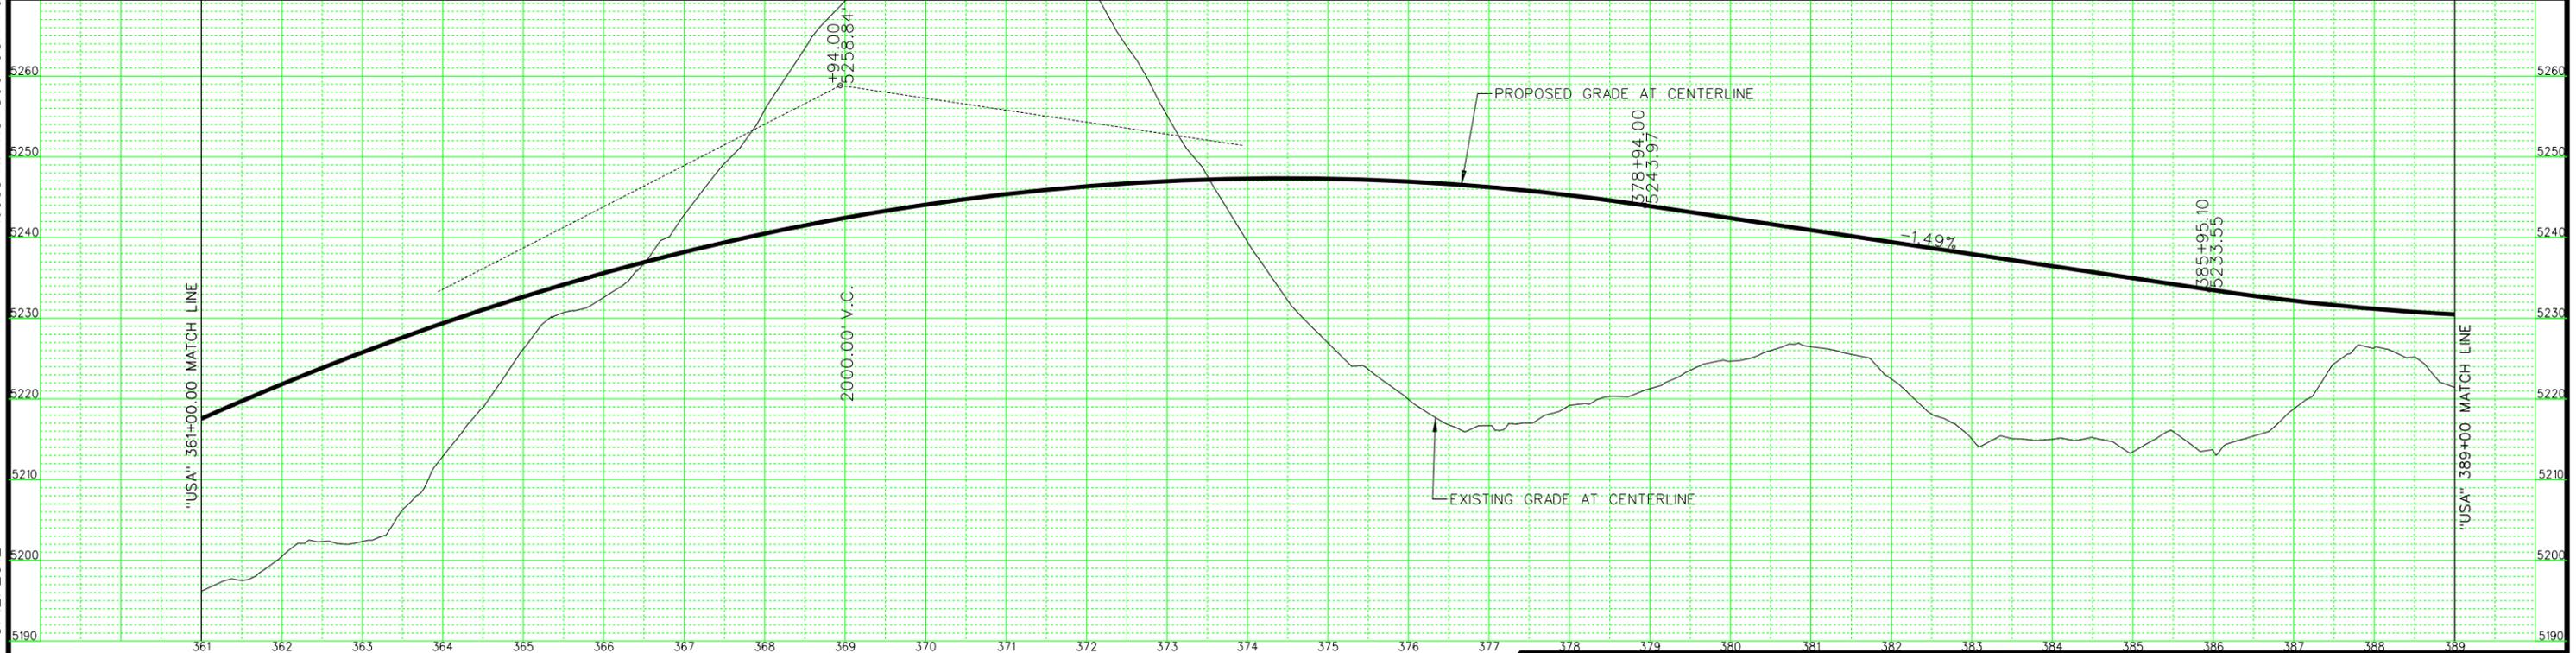

USA Parkway
SR 439
JACOBS
319 E. Warm Springs Road Ste. 200
Las Vegas, NEVADA 89119
(702) 938-5400 Fax (702) 938-5454

STATE OF NEVADA
DEPARTMENT OF TRANSPORTATION
USA PARKWAY
ROADWAY PLAN AND PROFILE
"USA" 360+59.95 TO 389+00



P:\Jobs\W4X54800 USA Parkway\DOT Fold Structure\Sheets\cl_Plan_14.dgn

3/12/2012
millerhc

PRELIMINARY

SUBJECT TO REVISION

STATE	PROJECT NO.	COUNTY	SHEET NO.
NEVADA	SP-000M(091)	WASHOE	C1-14

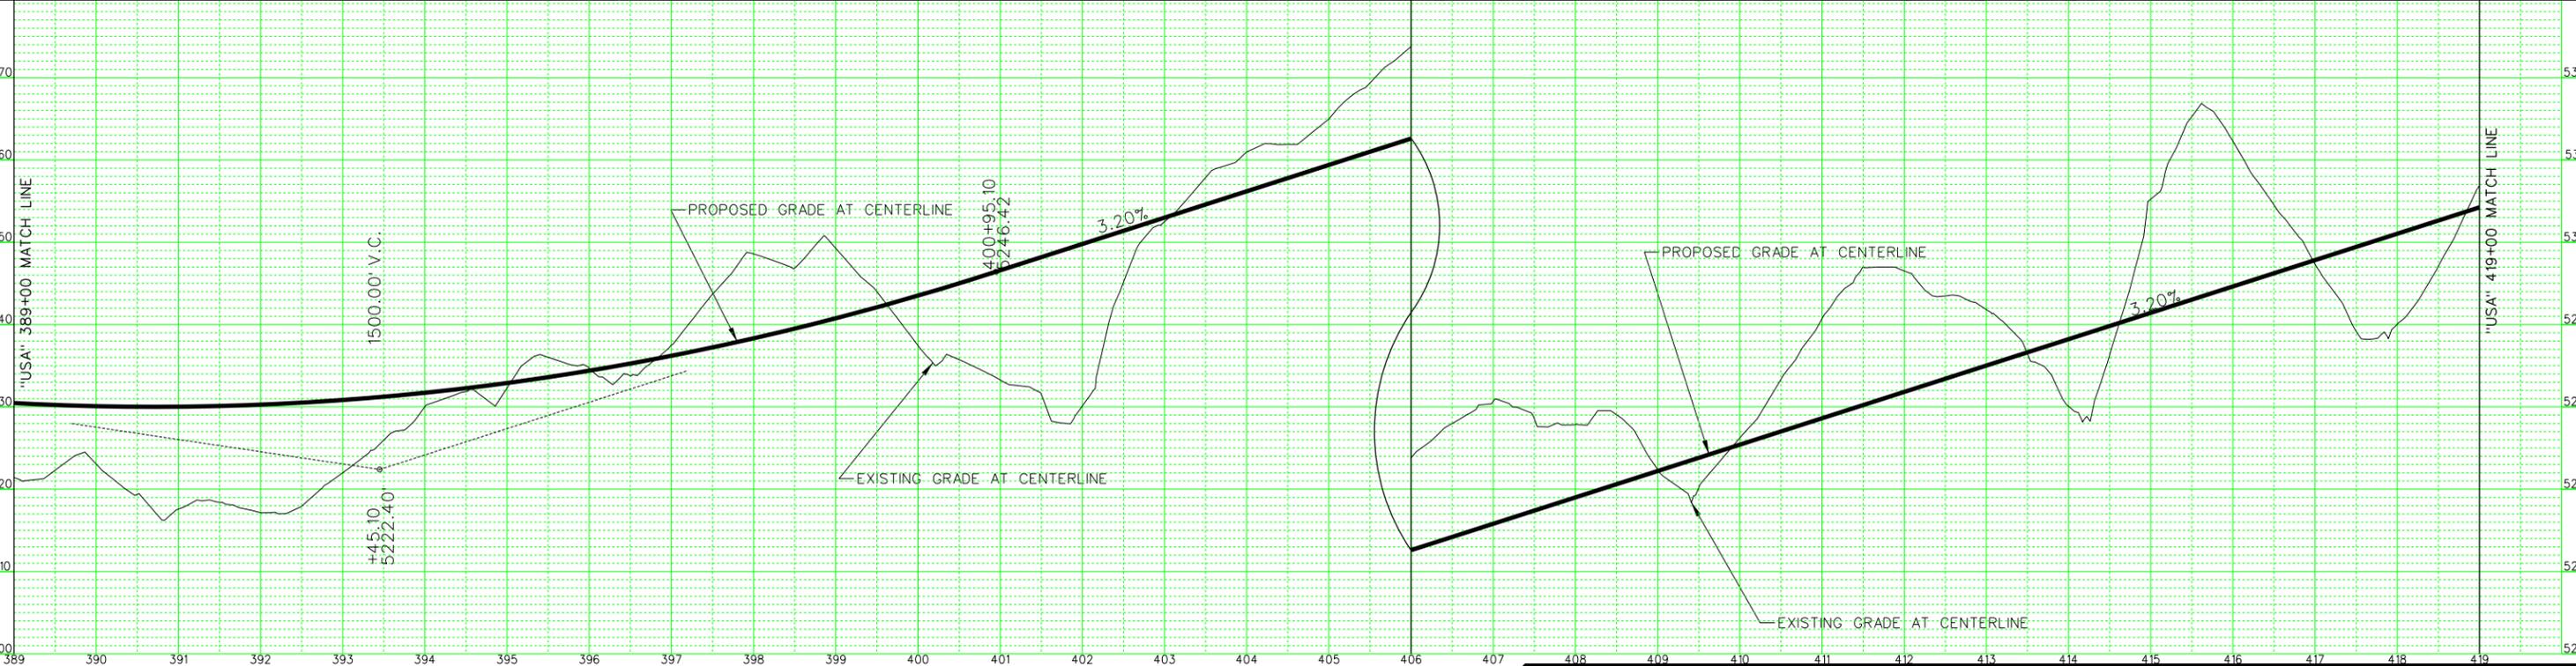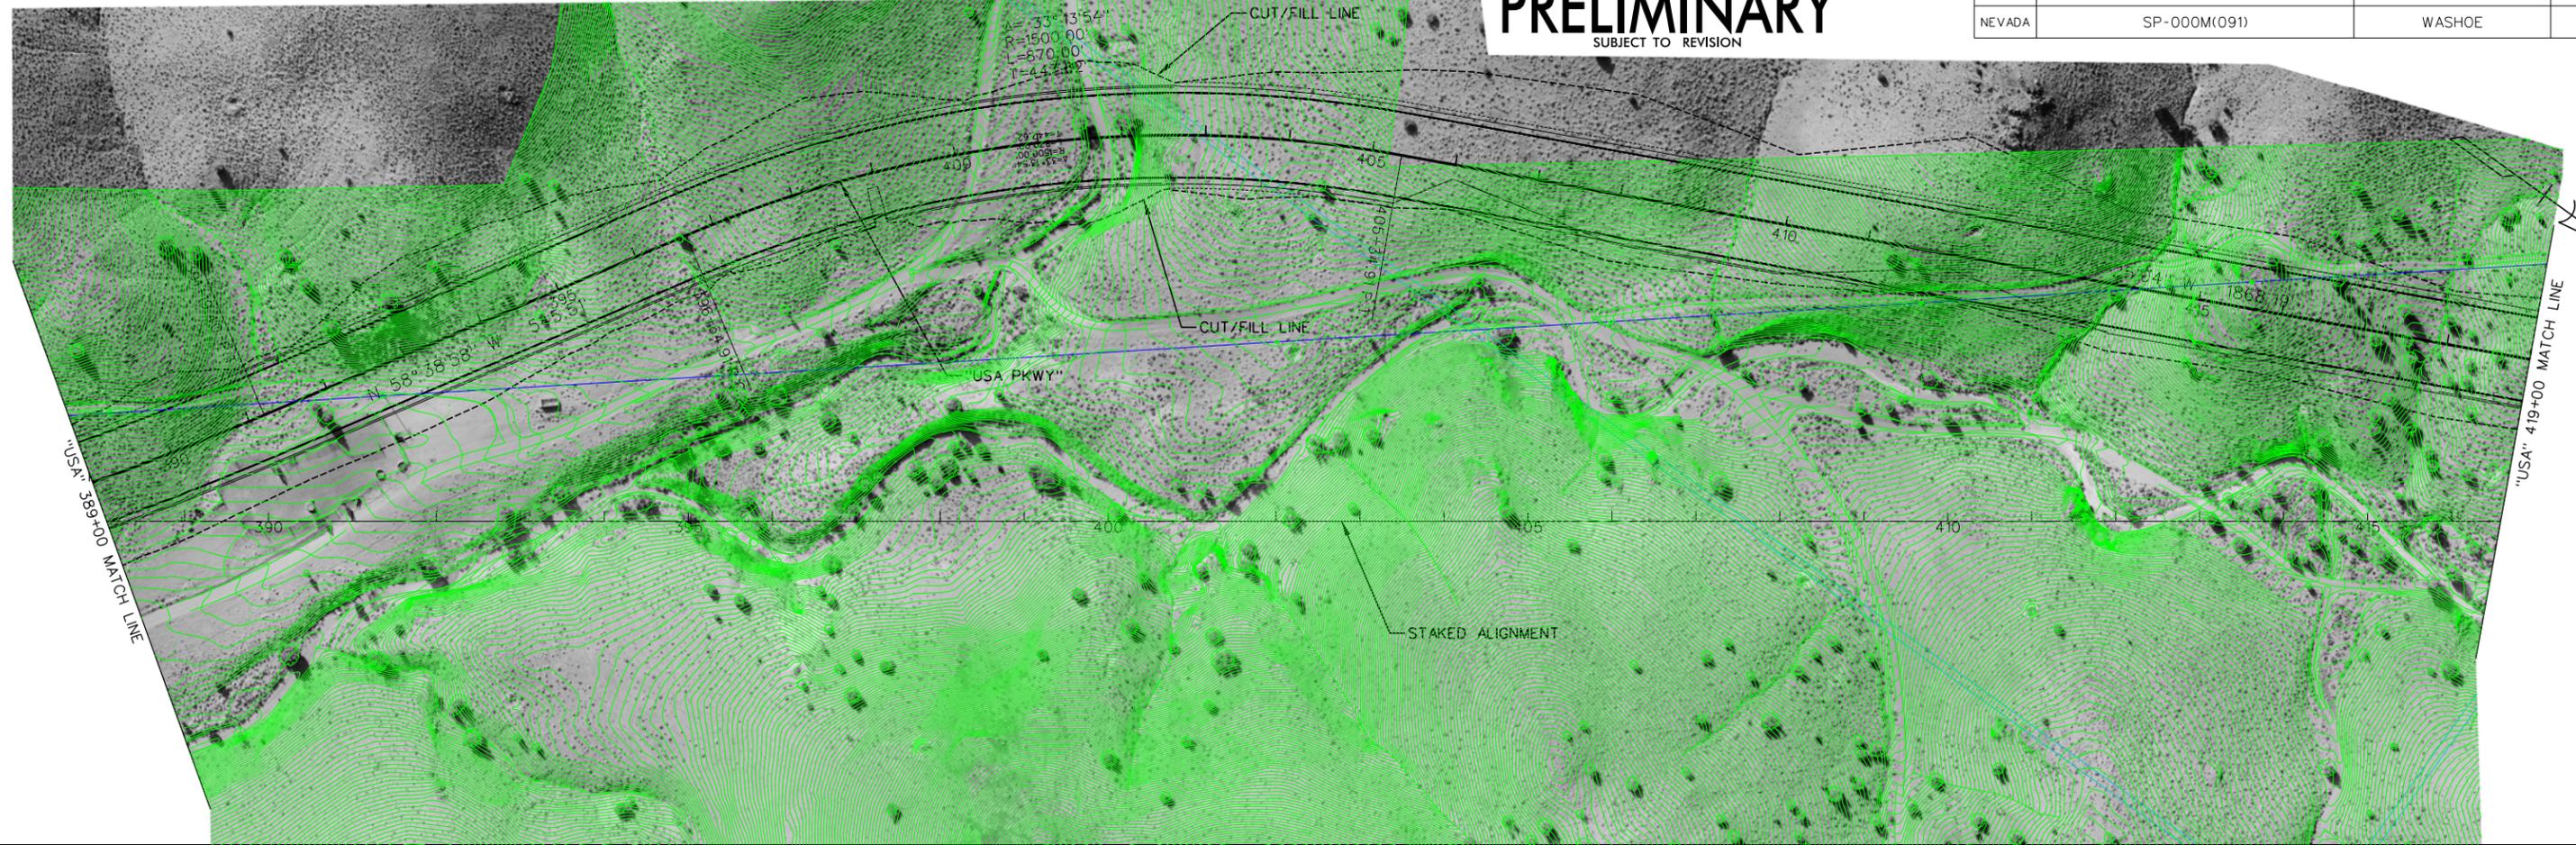


USA Parkway
SR 439
JACOBS
319 E. Warm Springs Road Ste. 200
Las Vegas, NEVADA 89119
(702) 938-5400 Fax (702) 938-5454

STATE OF NEVADA
DEPARTMENT OF TRANSPORTATION
USA PARKWAY
ROADWAY PLAN AND PROFILE
"USA" 389+00 TO 419+00

PRELIMINARY


SUBJECT TO REVISION

STATE	PROJECT NO.	COUNTY	SHEET NO.
NEVADA	SP-000M(091)	WASHOE	C1-15

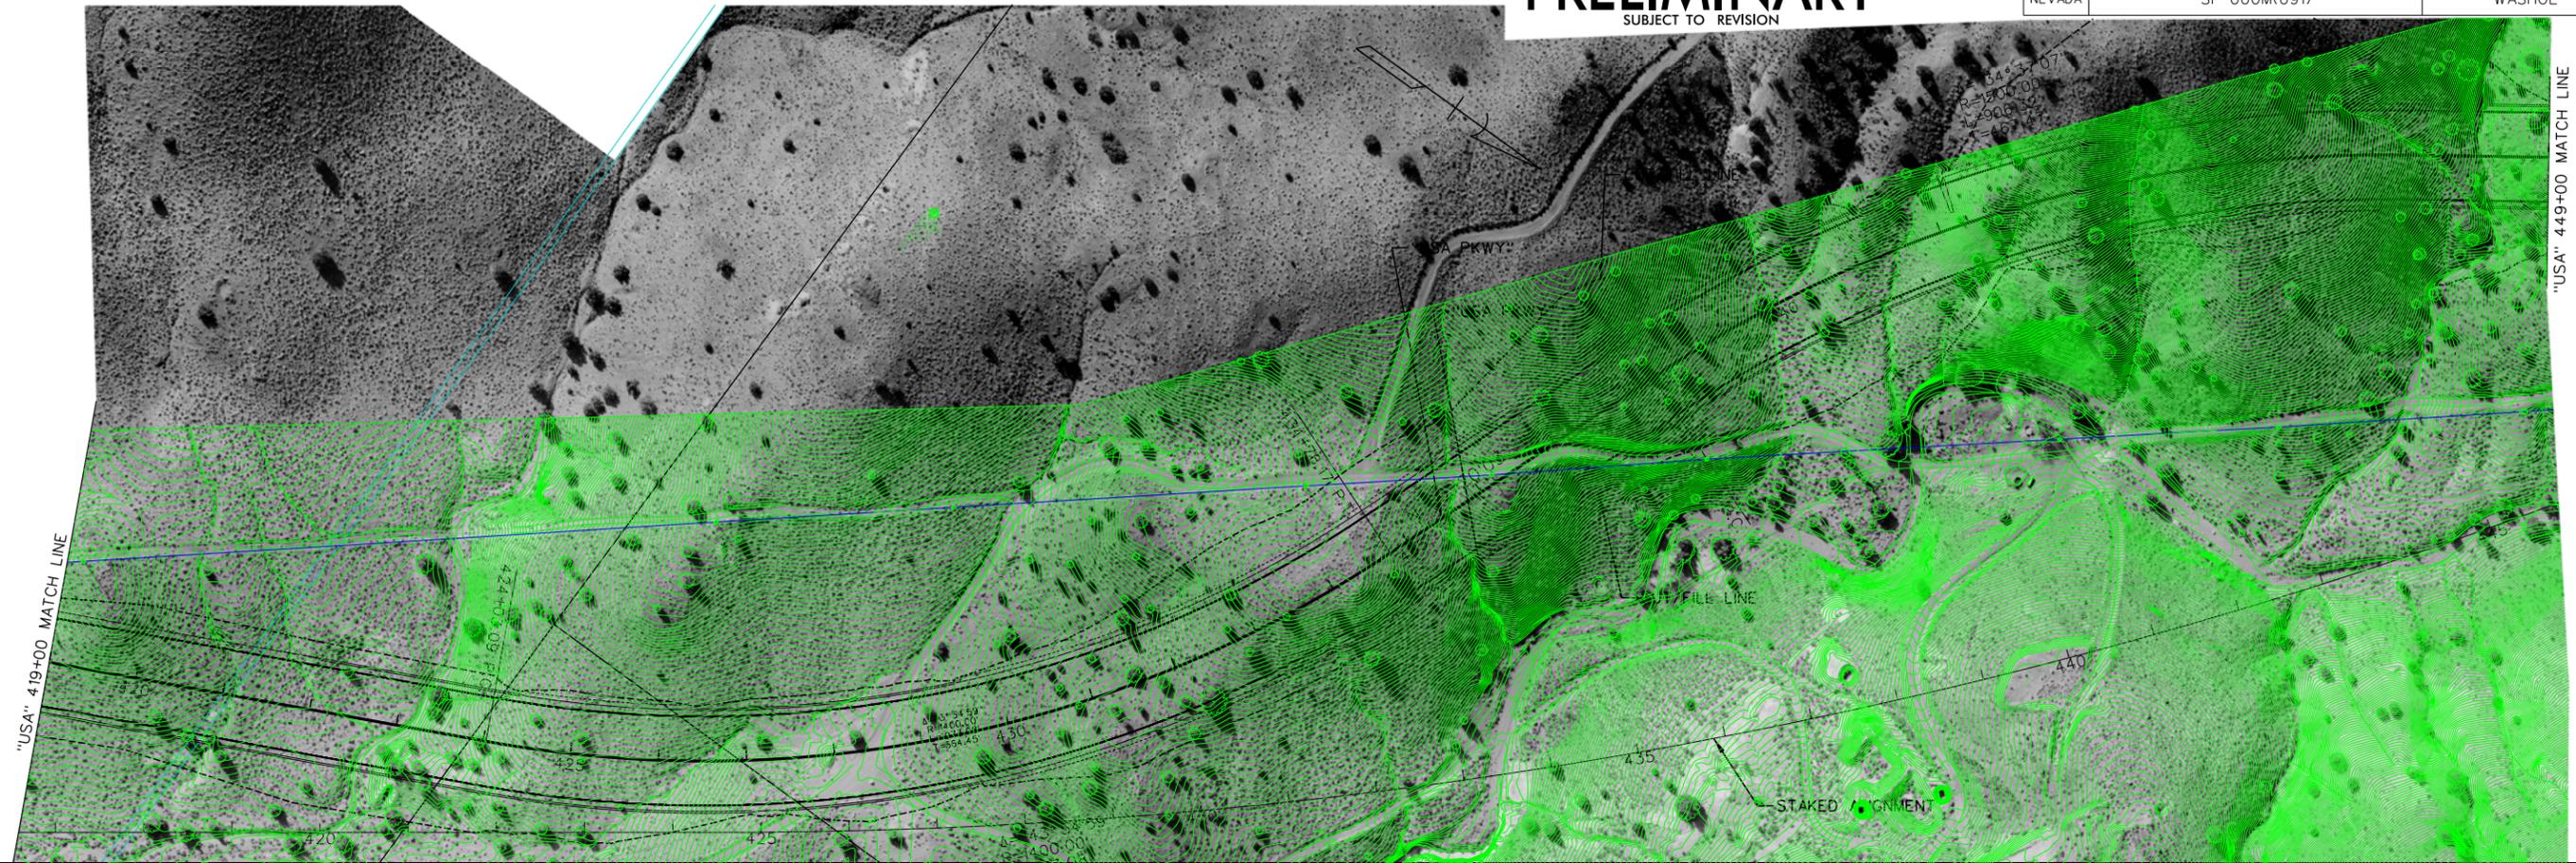

P:\Jobs\W4X54800 USA Parkway\DOT Fold Structure\Sheets\c1_Plan_15.dgn

3/13/2012 millerhc

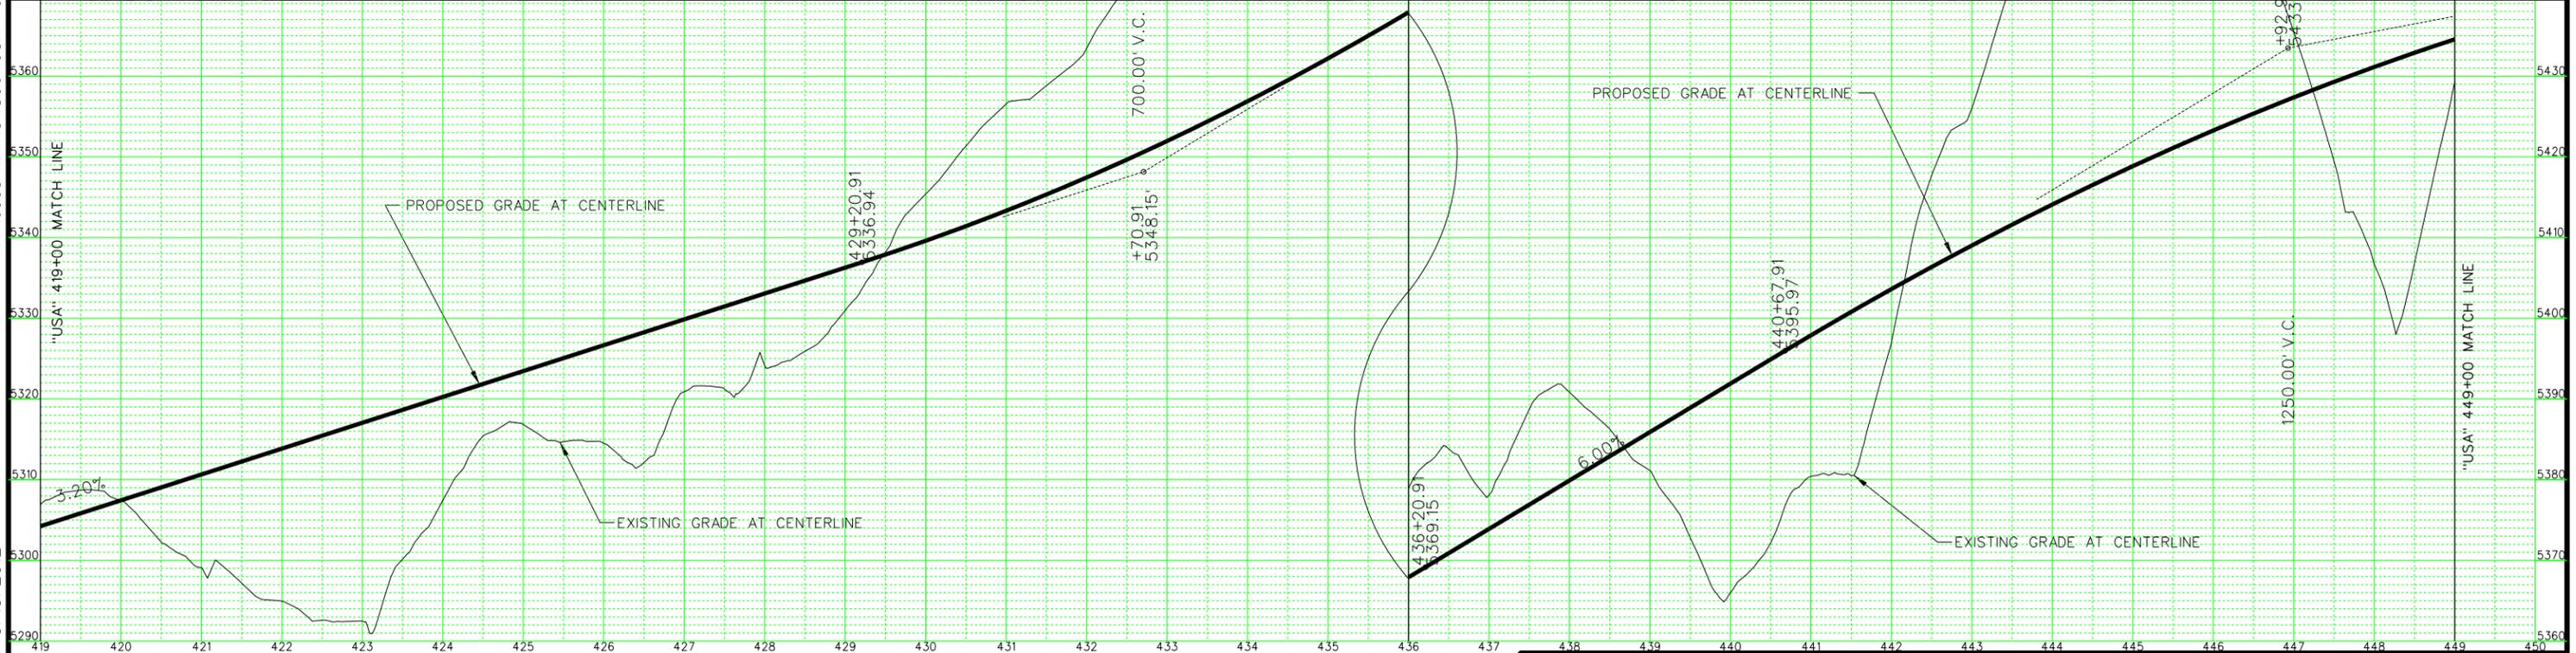

USA Parkway
SR 439

JACOBS

319 E. Warm Springs Road Ste. 200
Las Vegas, NEVADA 89119
(702) 938-5400 Fax (702) 938-5454

STATE OF NEVADA
DEPARTMENT OF TRANSPORTATION



USA PARKWAY

ROADWAY PLAN AND PROFILE
"USA" 419+00 TO 449+00

PRELIMINARY


SUBJECT TO REVISION

STATE	PROJECT NO.	COUNTY	SHEET NO.
NEVADA	SP-000M(091)	WASHOE	C1-16

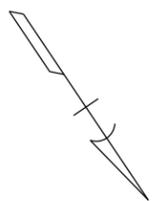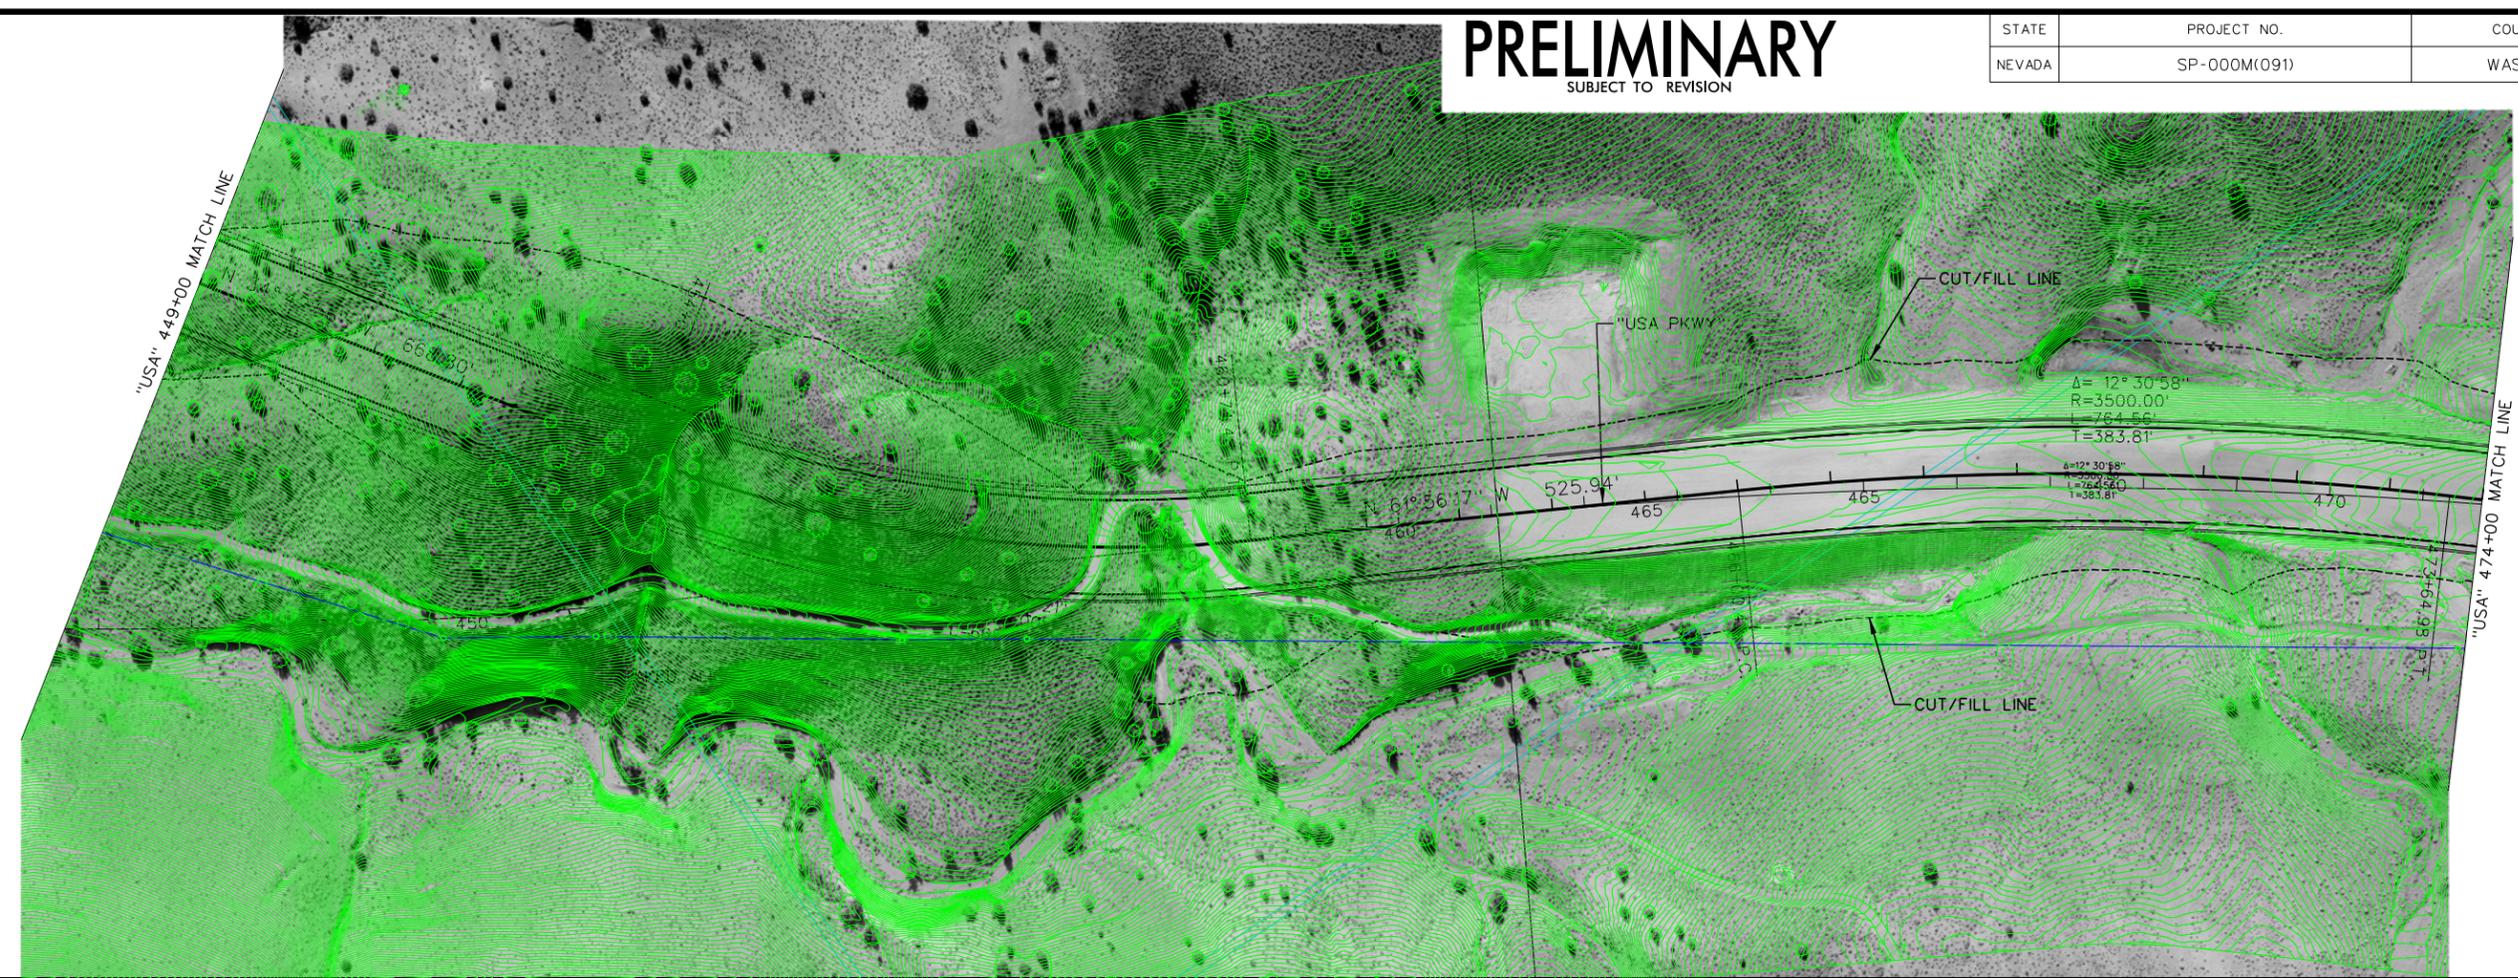

P:\Jobs\W4X54800 USA Parkway\NDOT Fold Structure\Sheets\c1_Plan_16.dgn

3/12/2012 millerhc

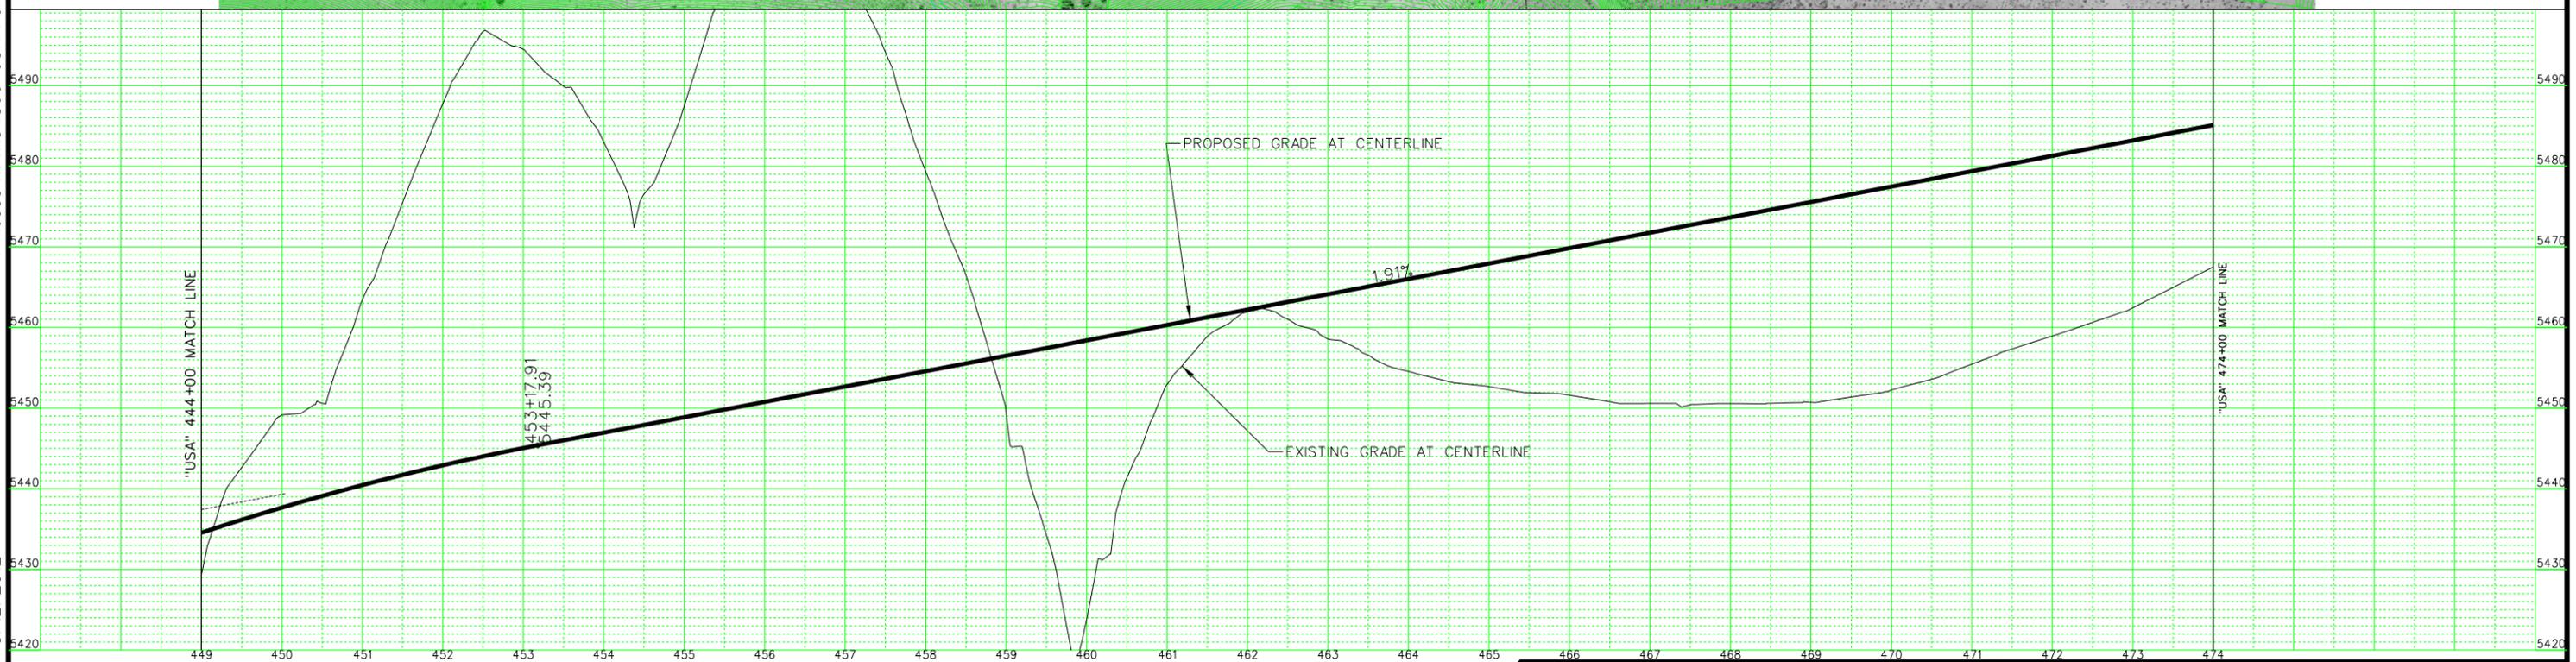

USA Parkway
SR 439

JACOBS

319 E. Warm Springs Road Ste. 200
Las Vegas, NEVADA 89119
(702) 938-5400 Fax (702) 938-5454

STATE OF NEVADA
DEPARTMENT OF TRANSPORTATION


USA PARKWAY

ROADWAY PLAN AND PROFILE
"USA" 449+00 TO 474+00

PRELIMINARY

SUBJECT TO REVISION


STATE	PROJECT NO.	COUNTY	SHEET NO.
NEVADA	SP-000M(091)	WASHOE	C1-17

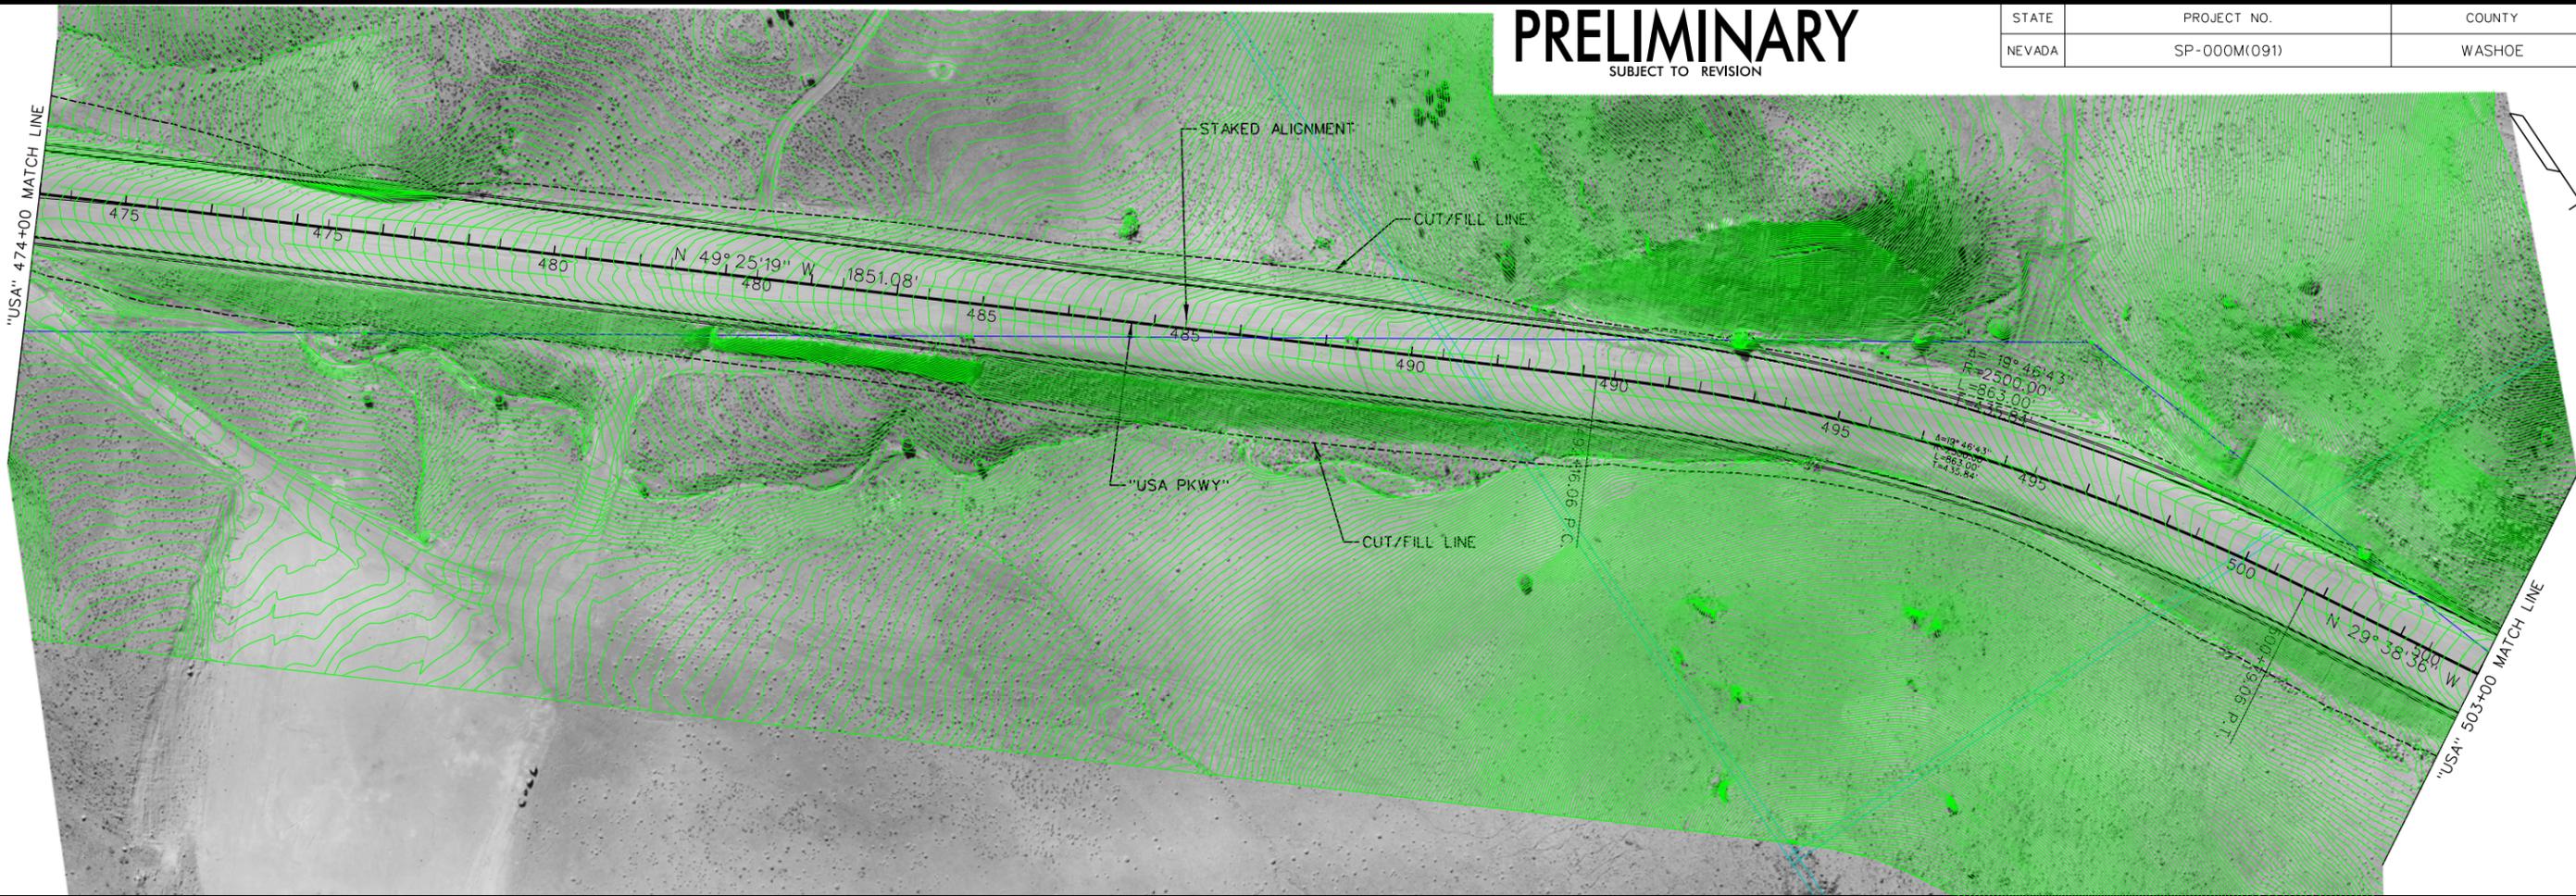

P:\Jobs\W4X54800 USA Parkway\NDOT Fold Structure\Sheets\cl_Plan_17.dgn

3/12/2012

millerhc

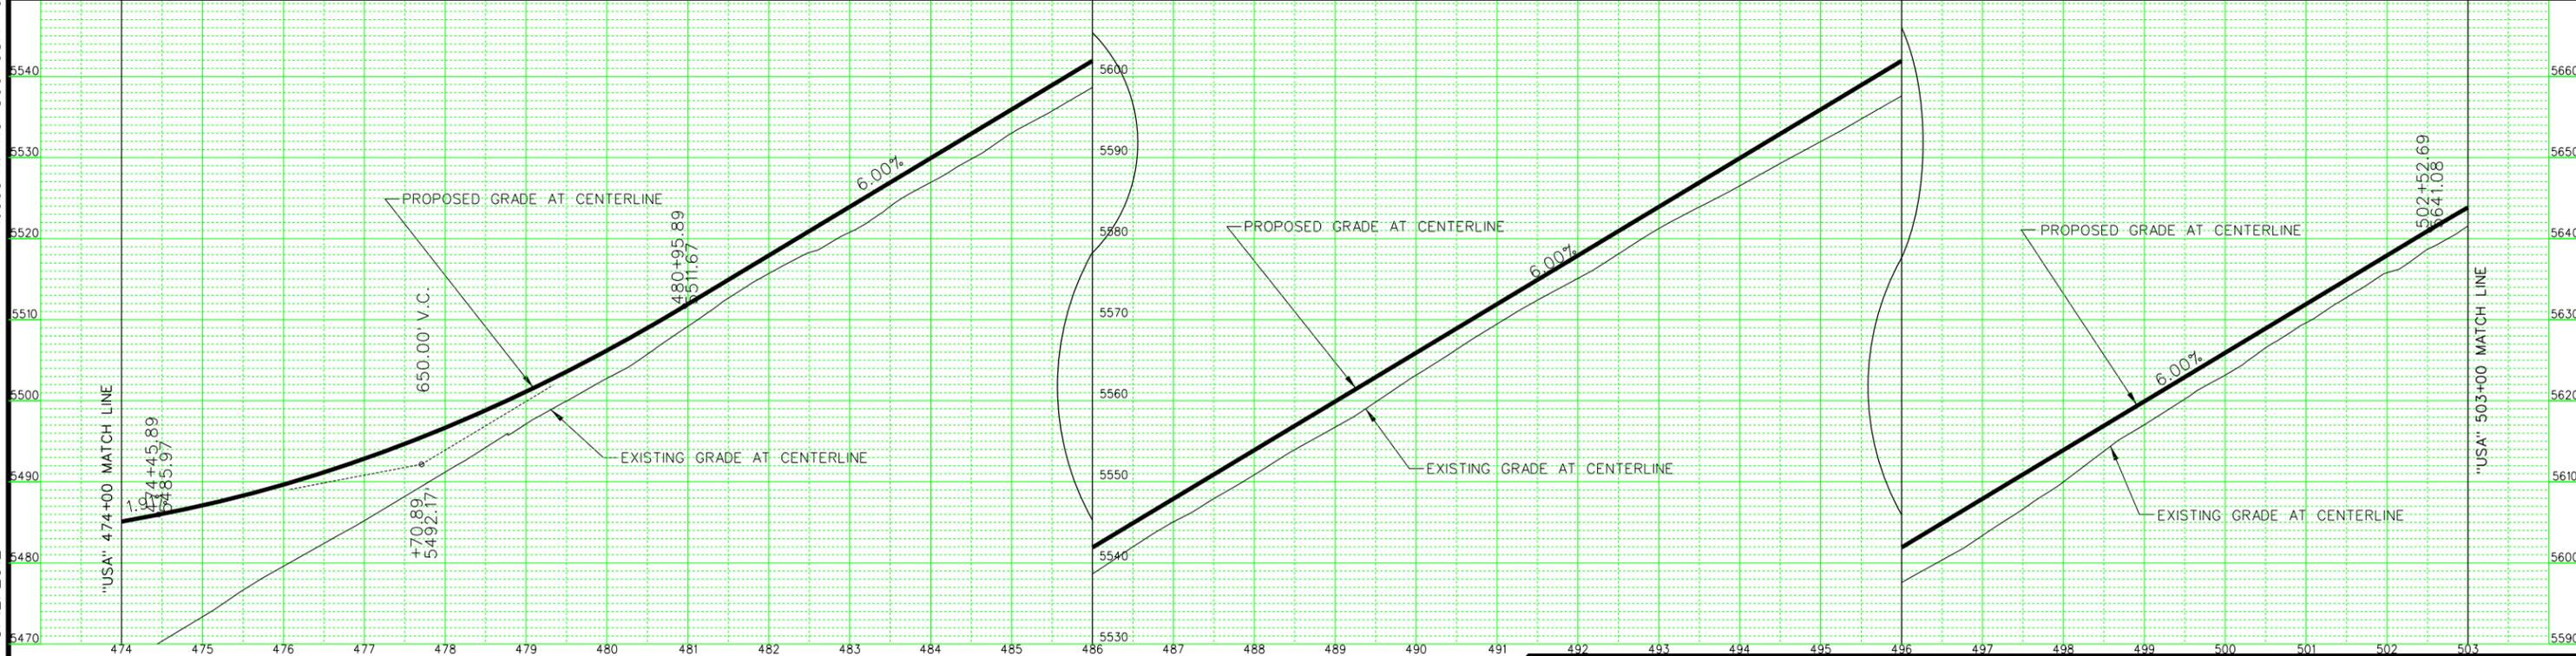

USA Parkway
SR 439

JACOBS

319 E. Warm Springs Road Ste. 200
Las Vegas, NEVADA 89119
(702) 938-5400 Fax (702) 938-5454

STATE OF NEVADA
DEPARTMENT OF TRANSPORTATION



USA PARKWAY

ROADWAY PLAN AND PROFILE
"USA" 474+00 TO 503+00

PRELIMINARY

SUBJECT TO REVISION

STATE	PROJECT NO.	COUNTY	SHEET NO.
NEVADA	SP-000M(091)	WASHOE	C1-18

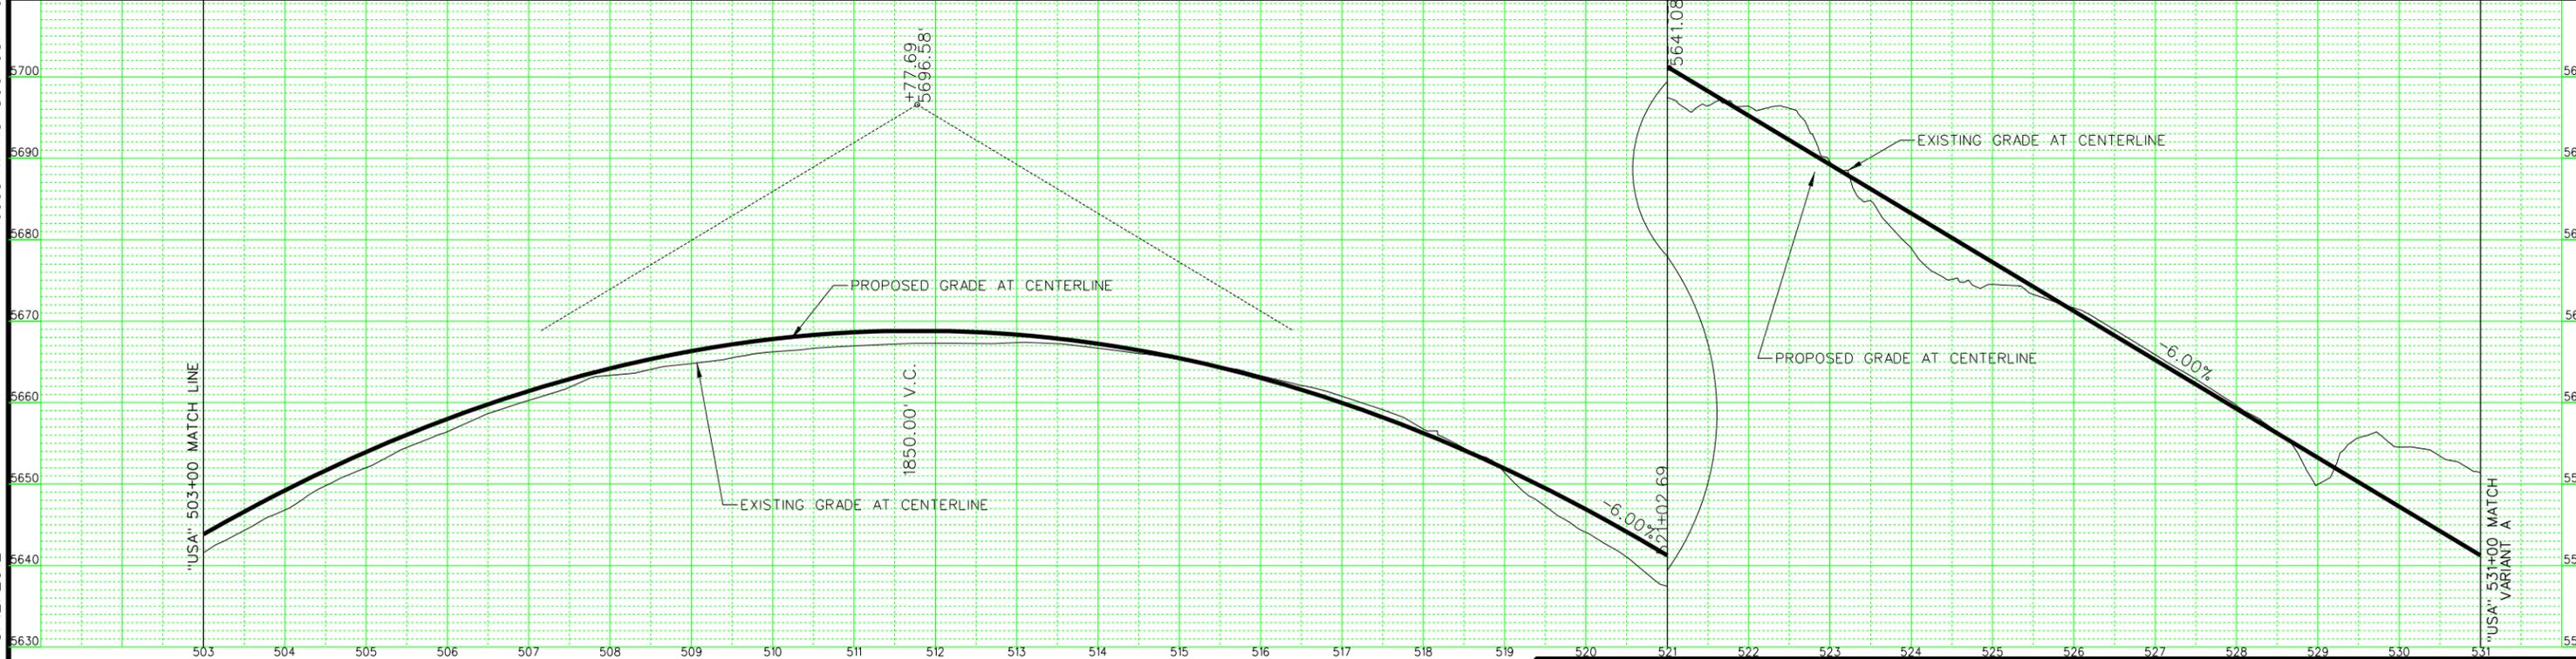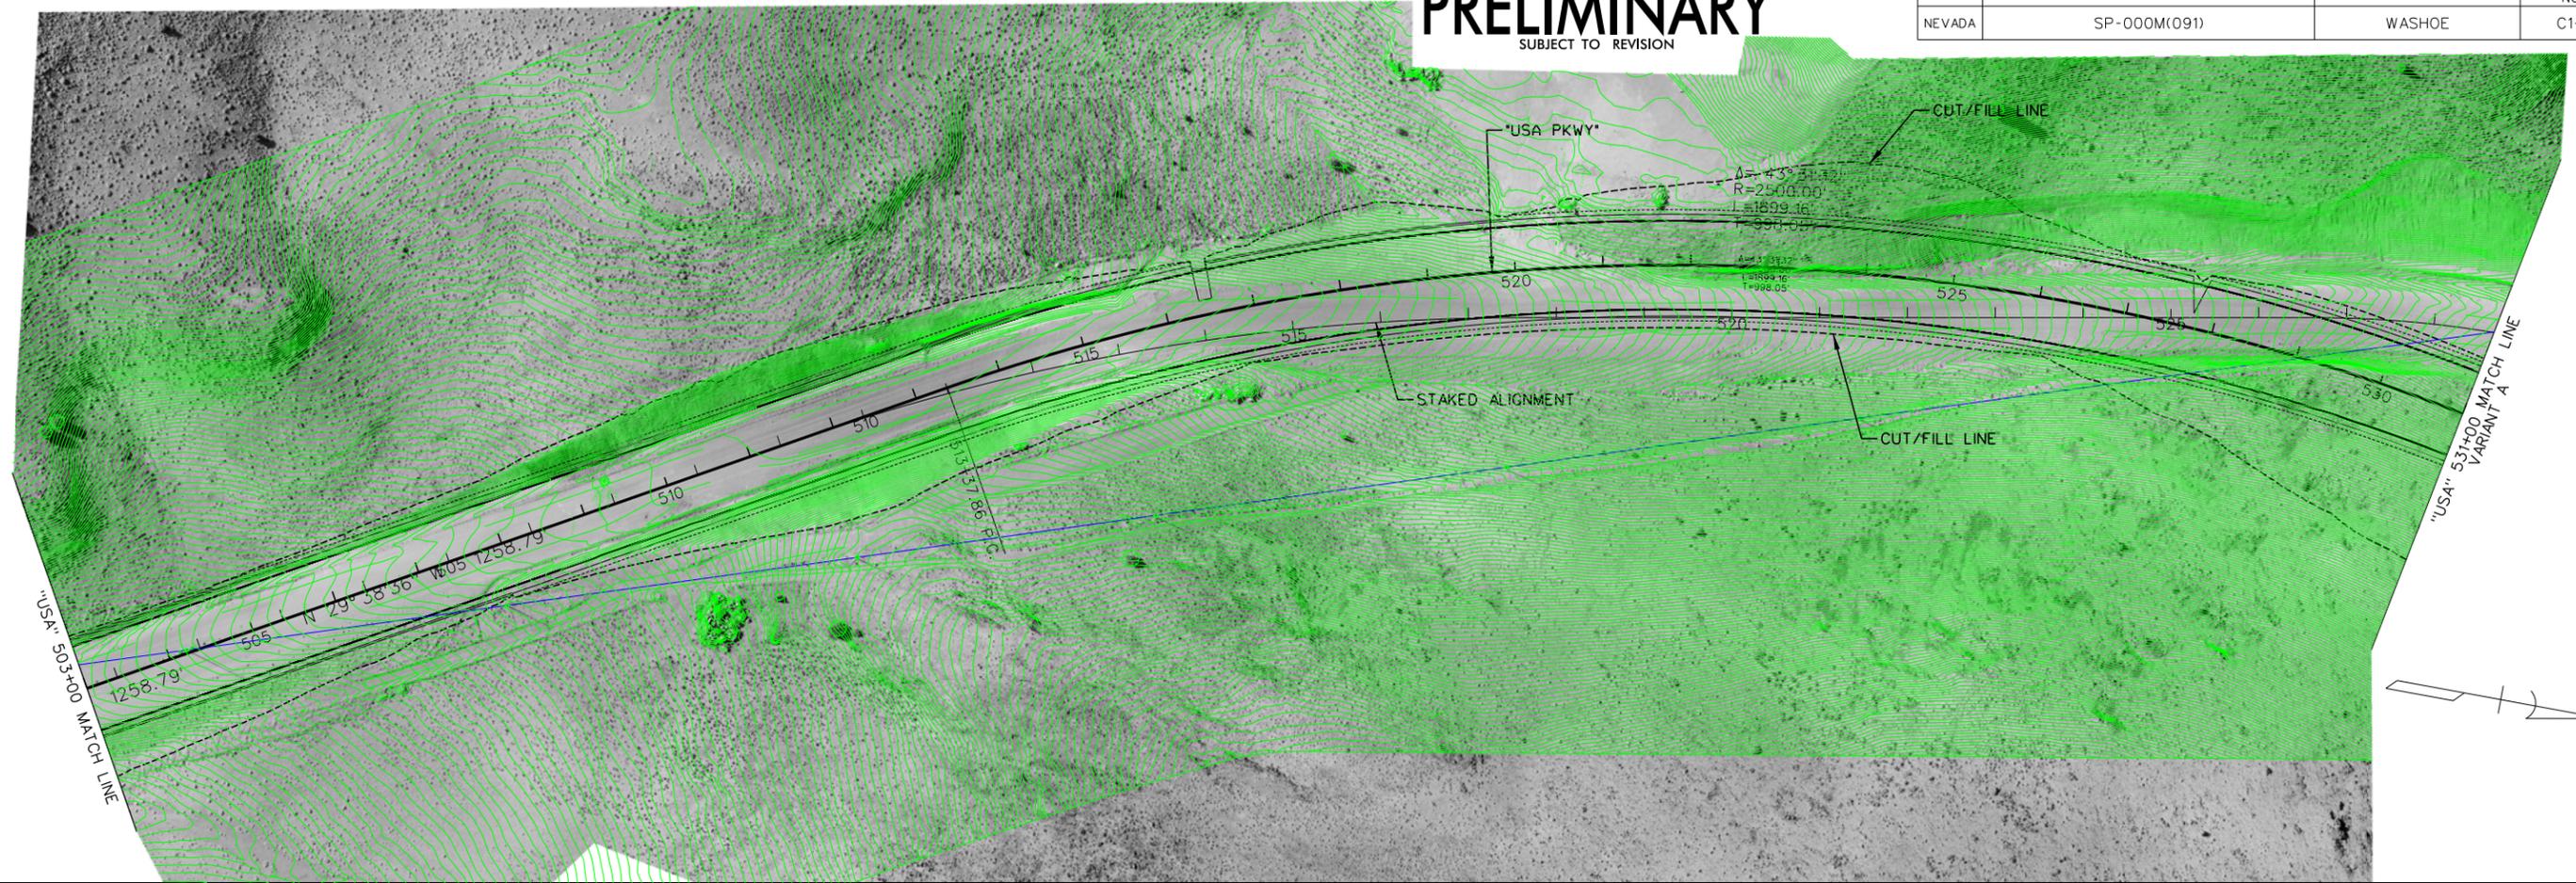

P:\Jobs\W4X54800 USA Parkway\NDOT Fold Structure\Sheets\c1_Plan_18.dgn
3/12/2012
millerhc

USA Parkway
SR 439
JACOBS
319 E. Warm Springs Road Ste. 200
Las Vegas, NEVADA 89119
(702) 938-5400 Fax (702) 938-5454

STATE OF NEVADA
DEPARTMENT OF TRANSPORTATION
USA PARKWAY
ROADWAY PLAN AND PROFILE
"USA" 503+00 TO 531+00
VARIANT A



P:\Jobs\W4X54800 USA Parkway\NDOT Fold Structure\Sheets\c1_Plan_19.dgn

3/12/2012
millerhc

PRELIMINARY

SUBJECT TO REVISION

STATE	PROJECT NO.	COUNTY	SHEET NO.
NEVADA	SP-000M(091)	WASHOE	C1-19

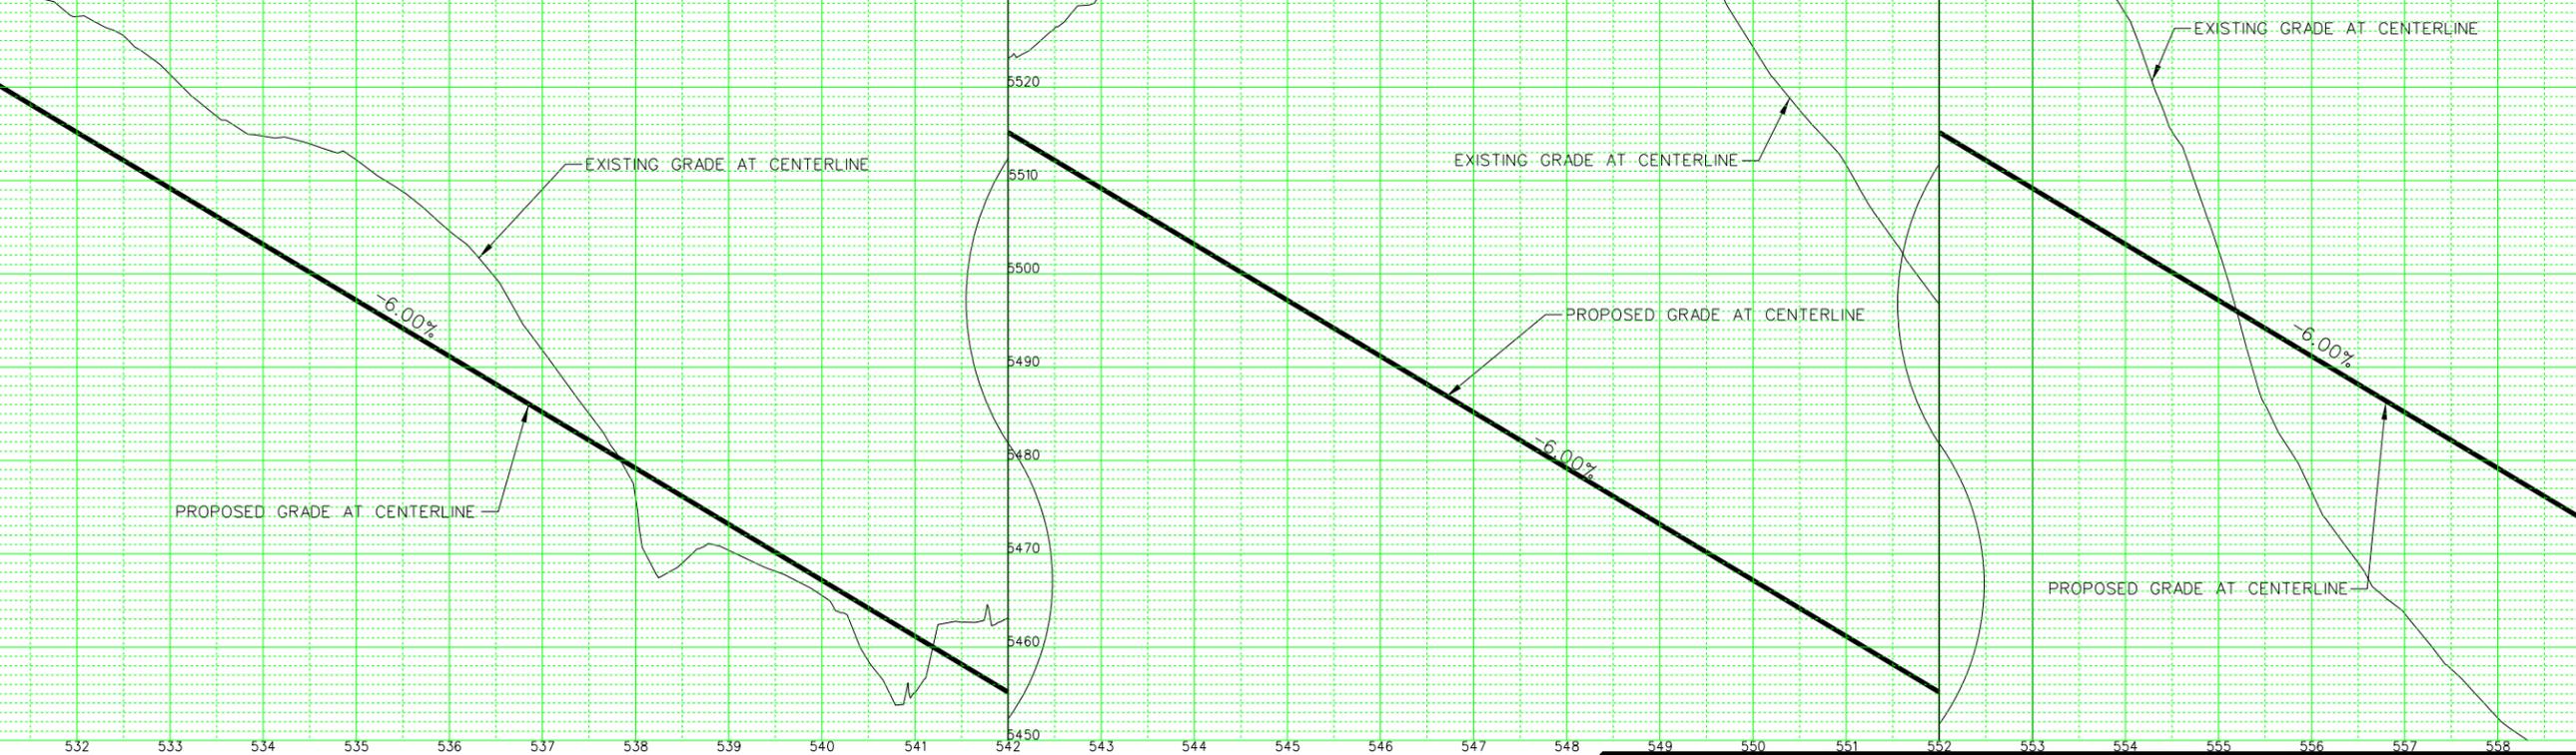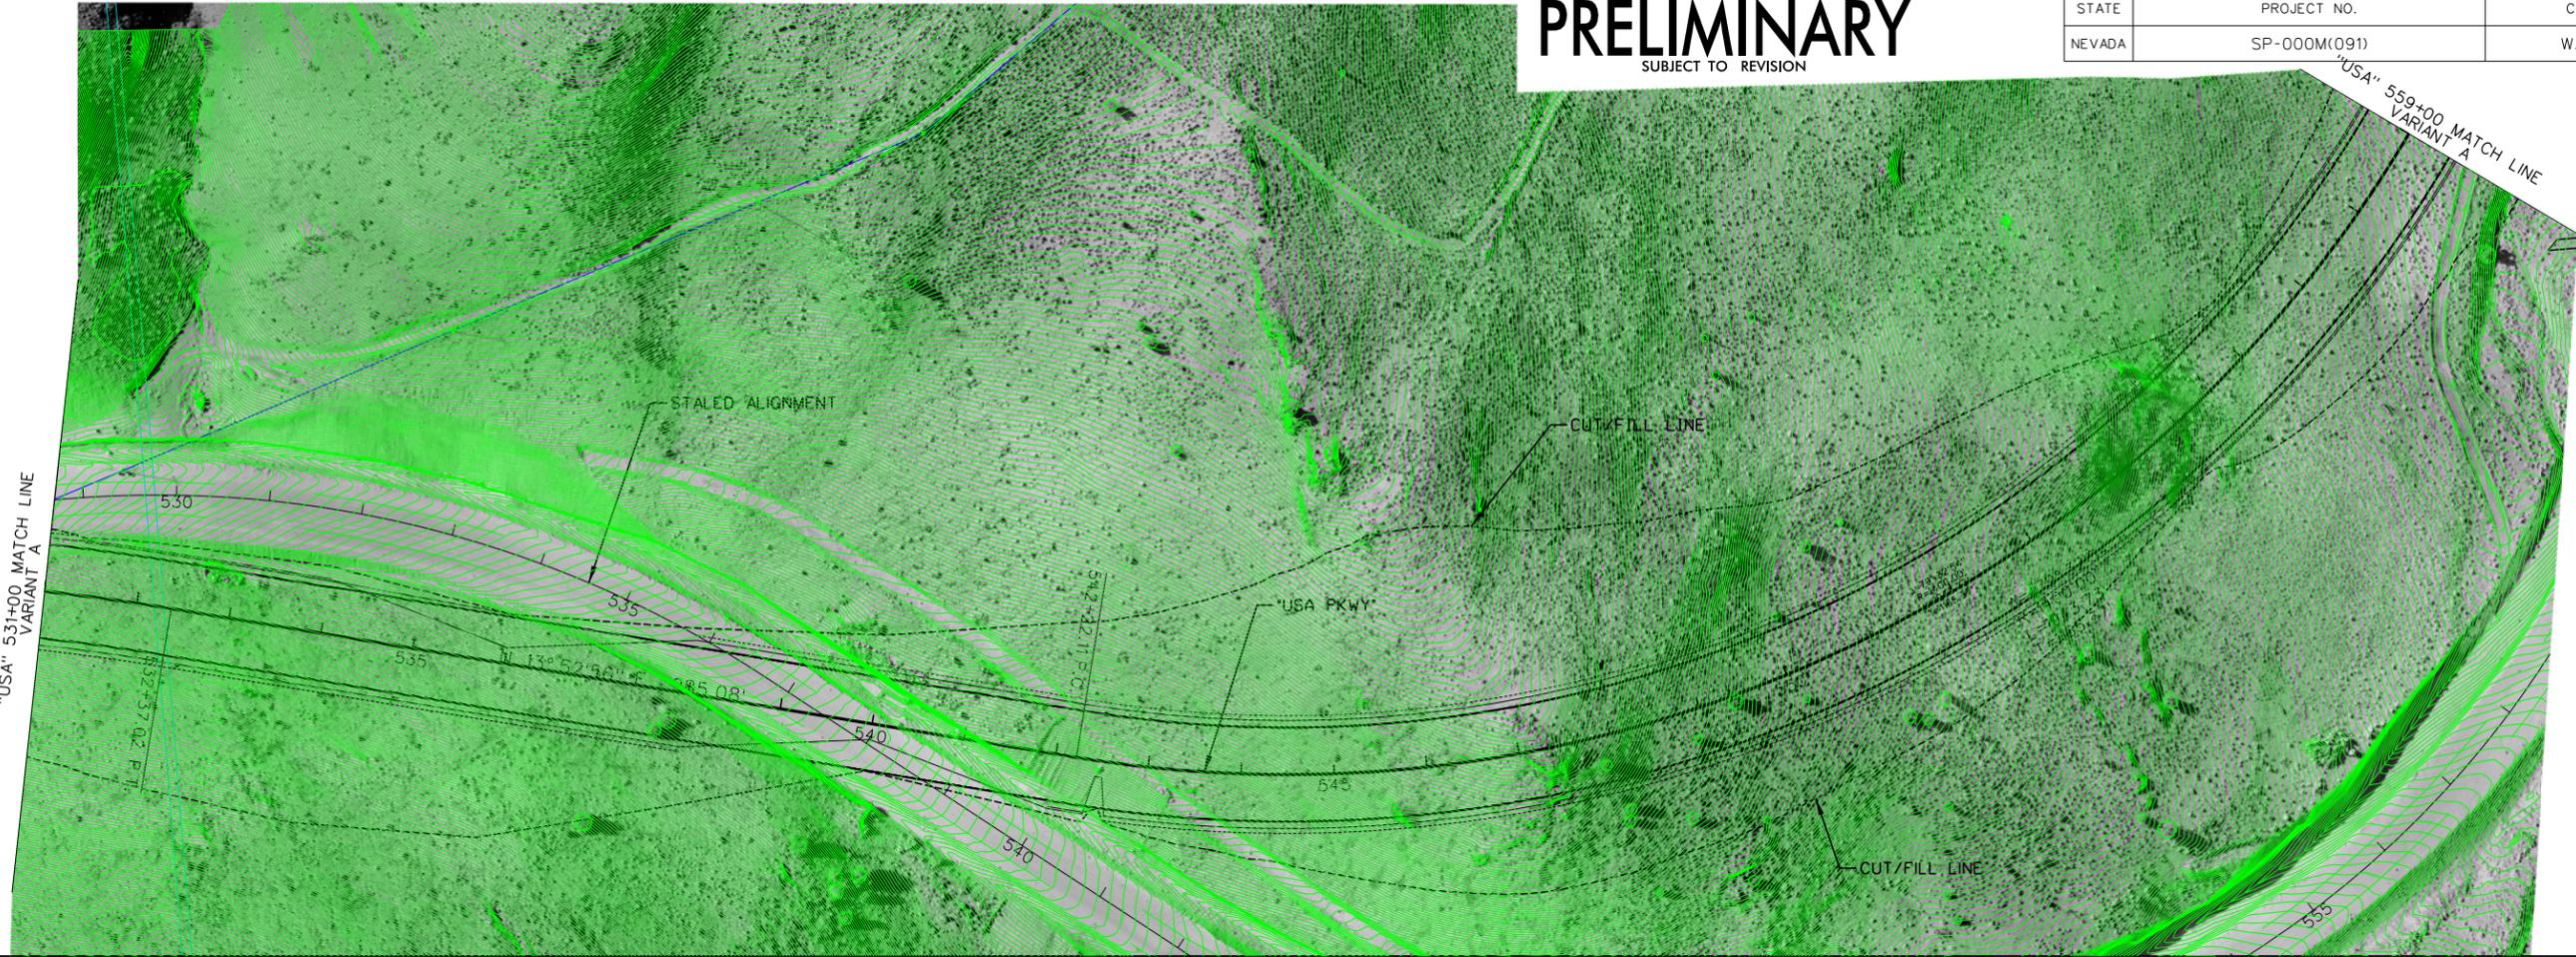

USA Parkway
SR 439

JACOBS

319 E. Warm Springs Road Ste. 200
Las Vegas, NEVADA 89119
(702) 938-5400 Fax (702) 938-5454


STATE OF NEVADA
DEPARTMENT OF TRANSPORTATION

USA PARKWAY
ROADWAY PLAN AND PROFILE
"USA" 531+00 TO 559+00
VARIANT A

PRELIMINARY


SUBJECT TO REVISION

STATE	PROJECT NO.	COUNTY	SHEET NO.
NEVADA	SP-000M(091)	WASHOE	C1-20

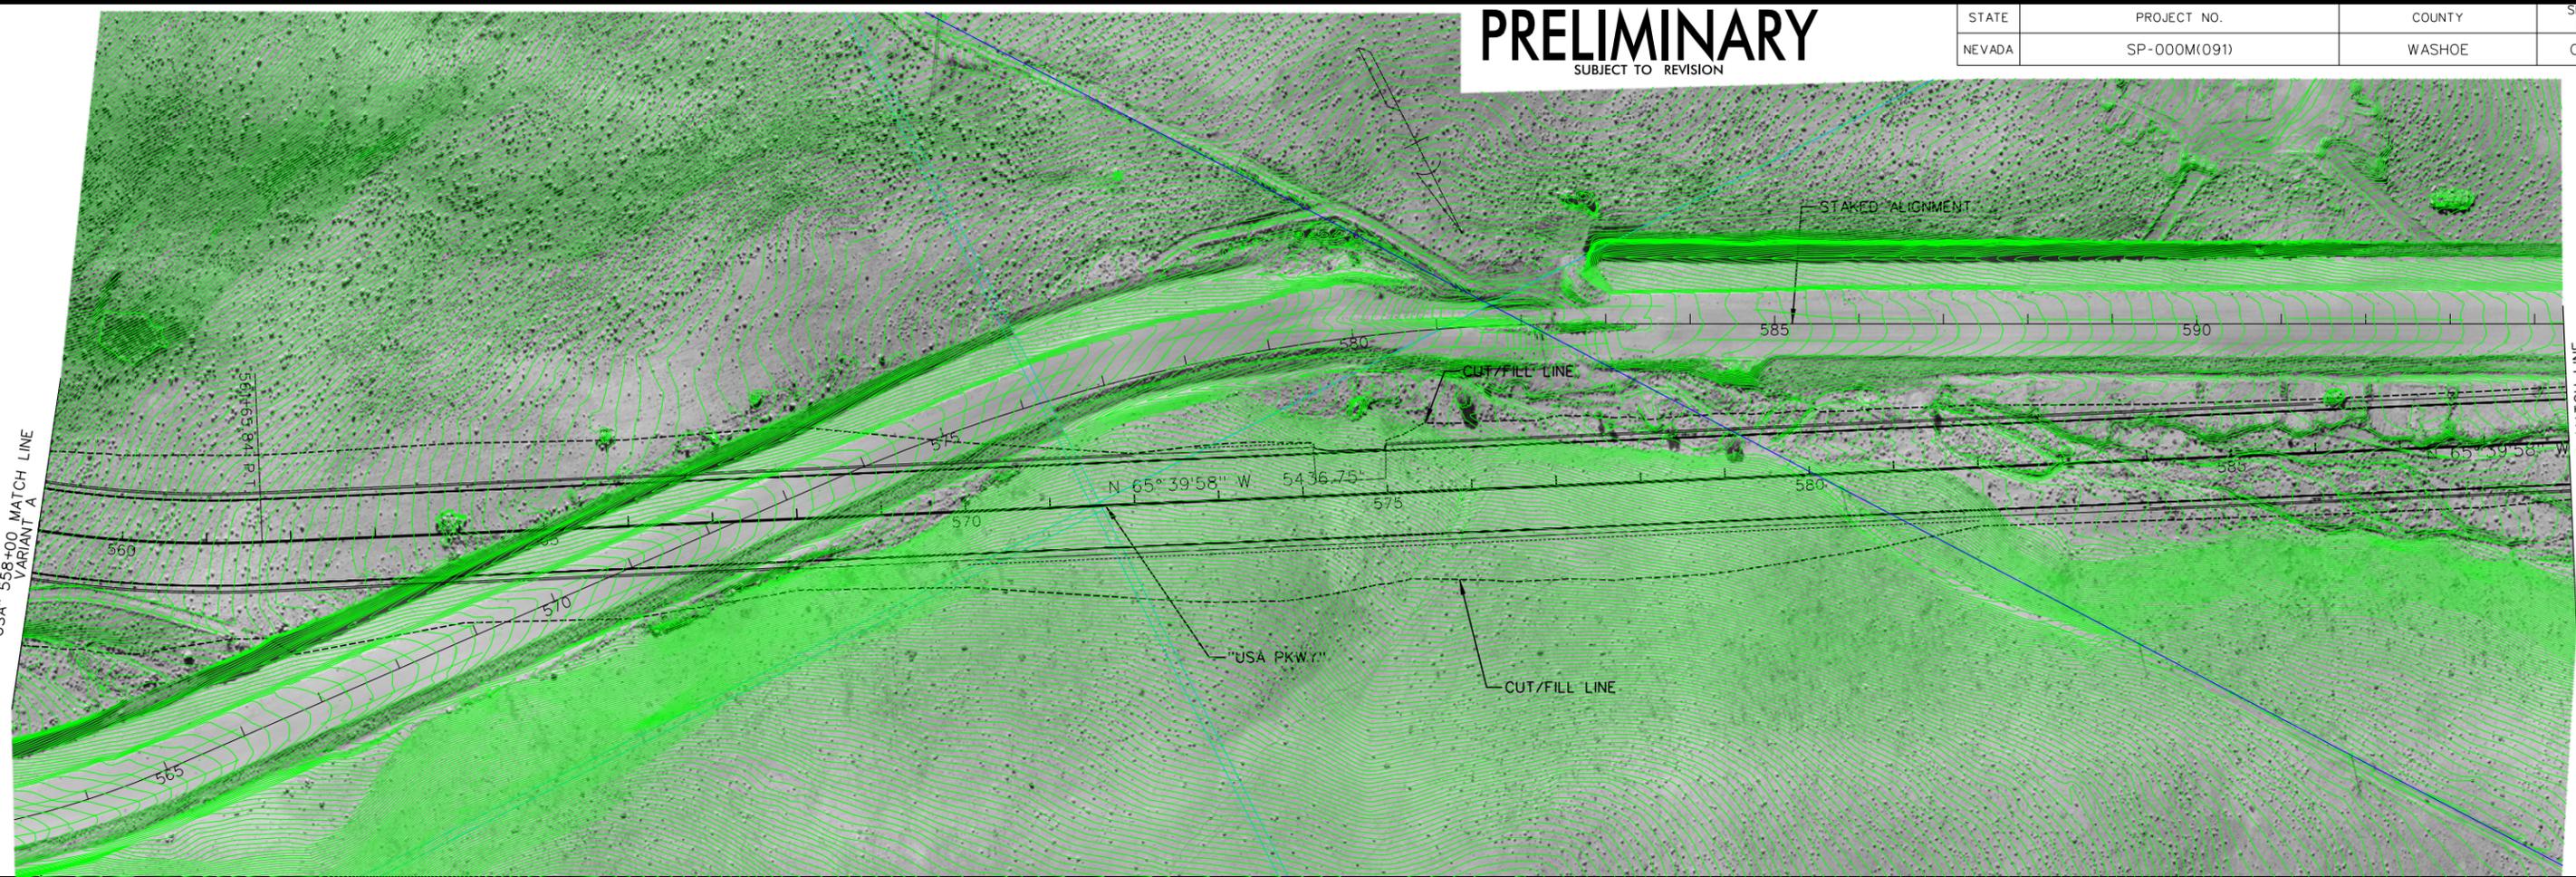

P:\Jobs\W4\X54800 USA Parkway\NDOT Fold Structure\Sheets\c1_Plan_20.dgn

3/12/2012
millerhc

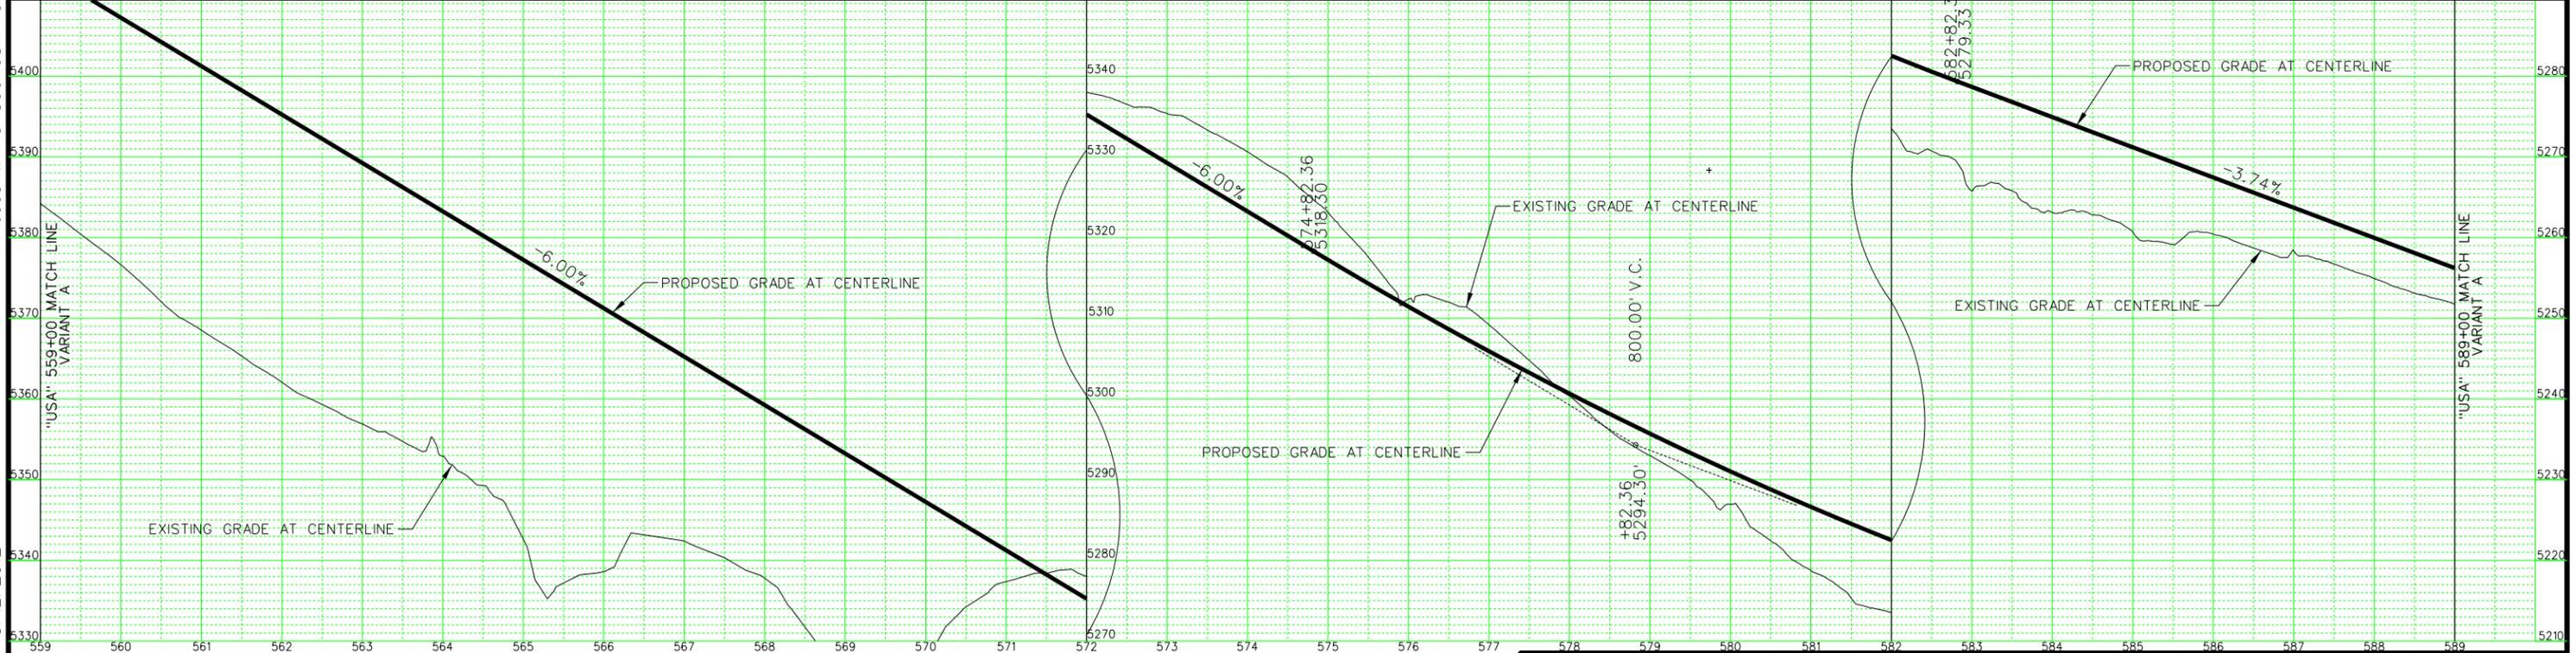

USA Parkway
SR 439

JACOBS

319 E. Warm Springs Road Ste. 200
Las Vegas, NEVADA 89119
(702) 938-5400 Fax (702) 938-5454



STATE OF NEVADA
DEPARTMENT OF TRANSPORTATION

USA PARKWAY
ROADWAY PLAN AND PROFILE
"USA" 559+00 TO 589+00
VARIANT A

PRELIMINARY

SUBJECT TO REVISION

STATE	PROJECT NO.	COUNTY	SHEET NO.
NEVADA	SP-000M(091)	WASHOE	C1-21

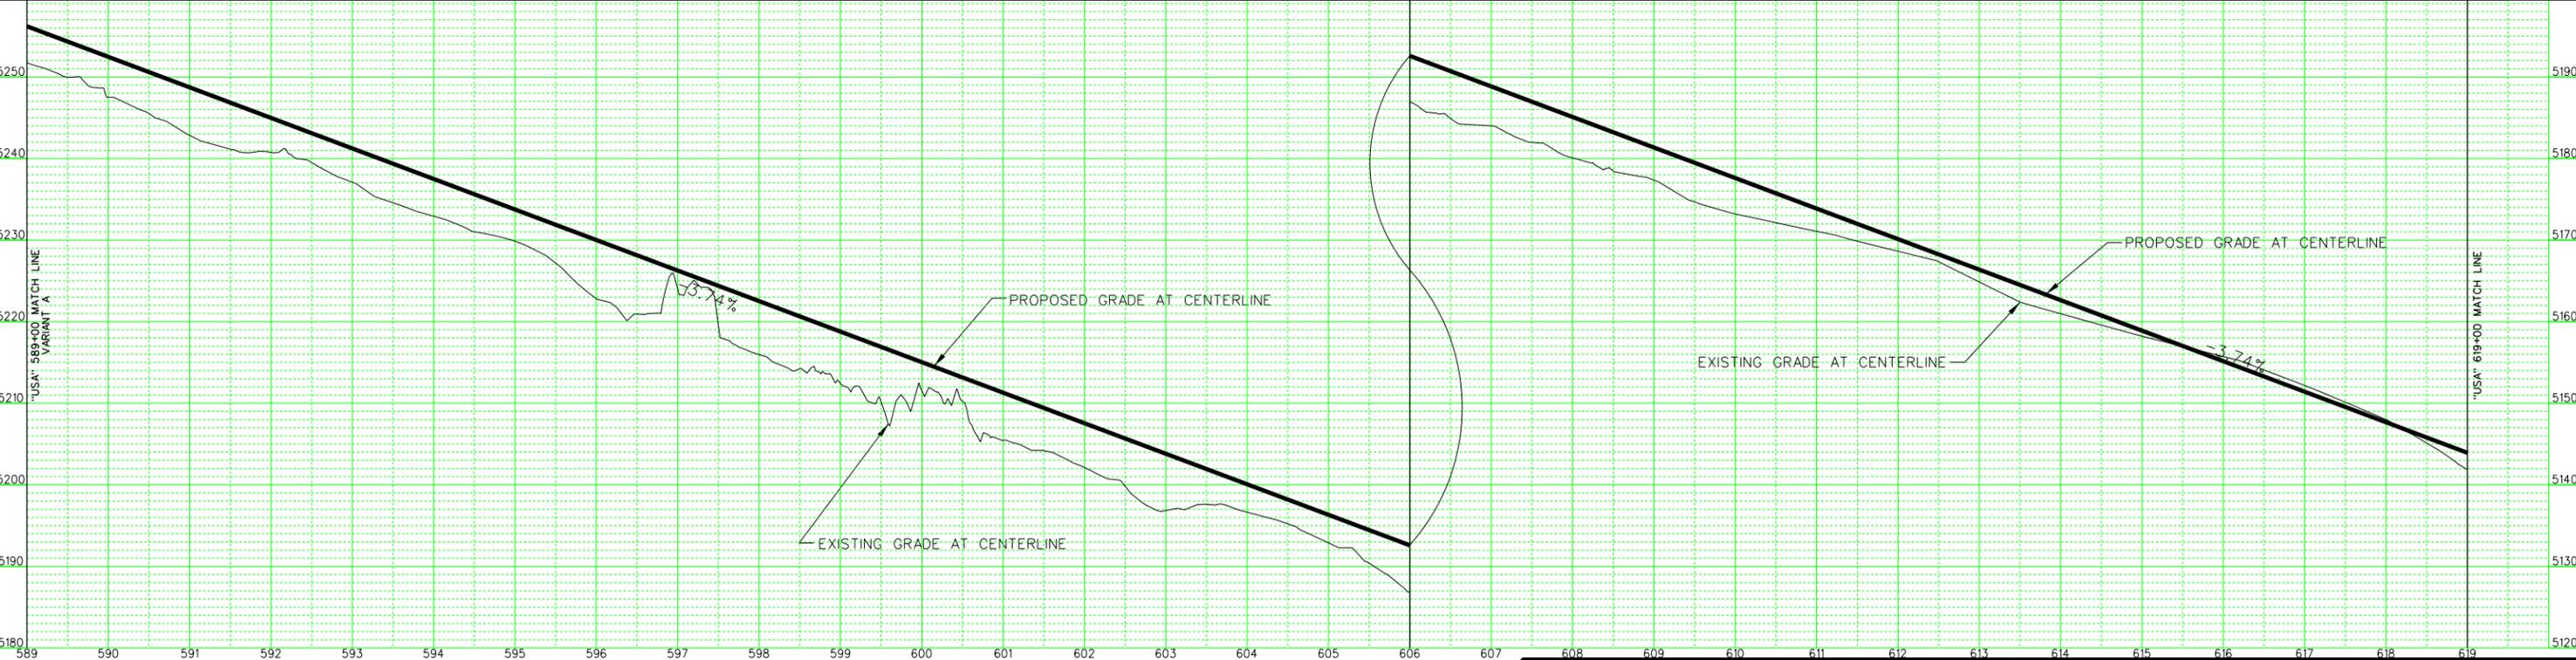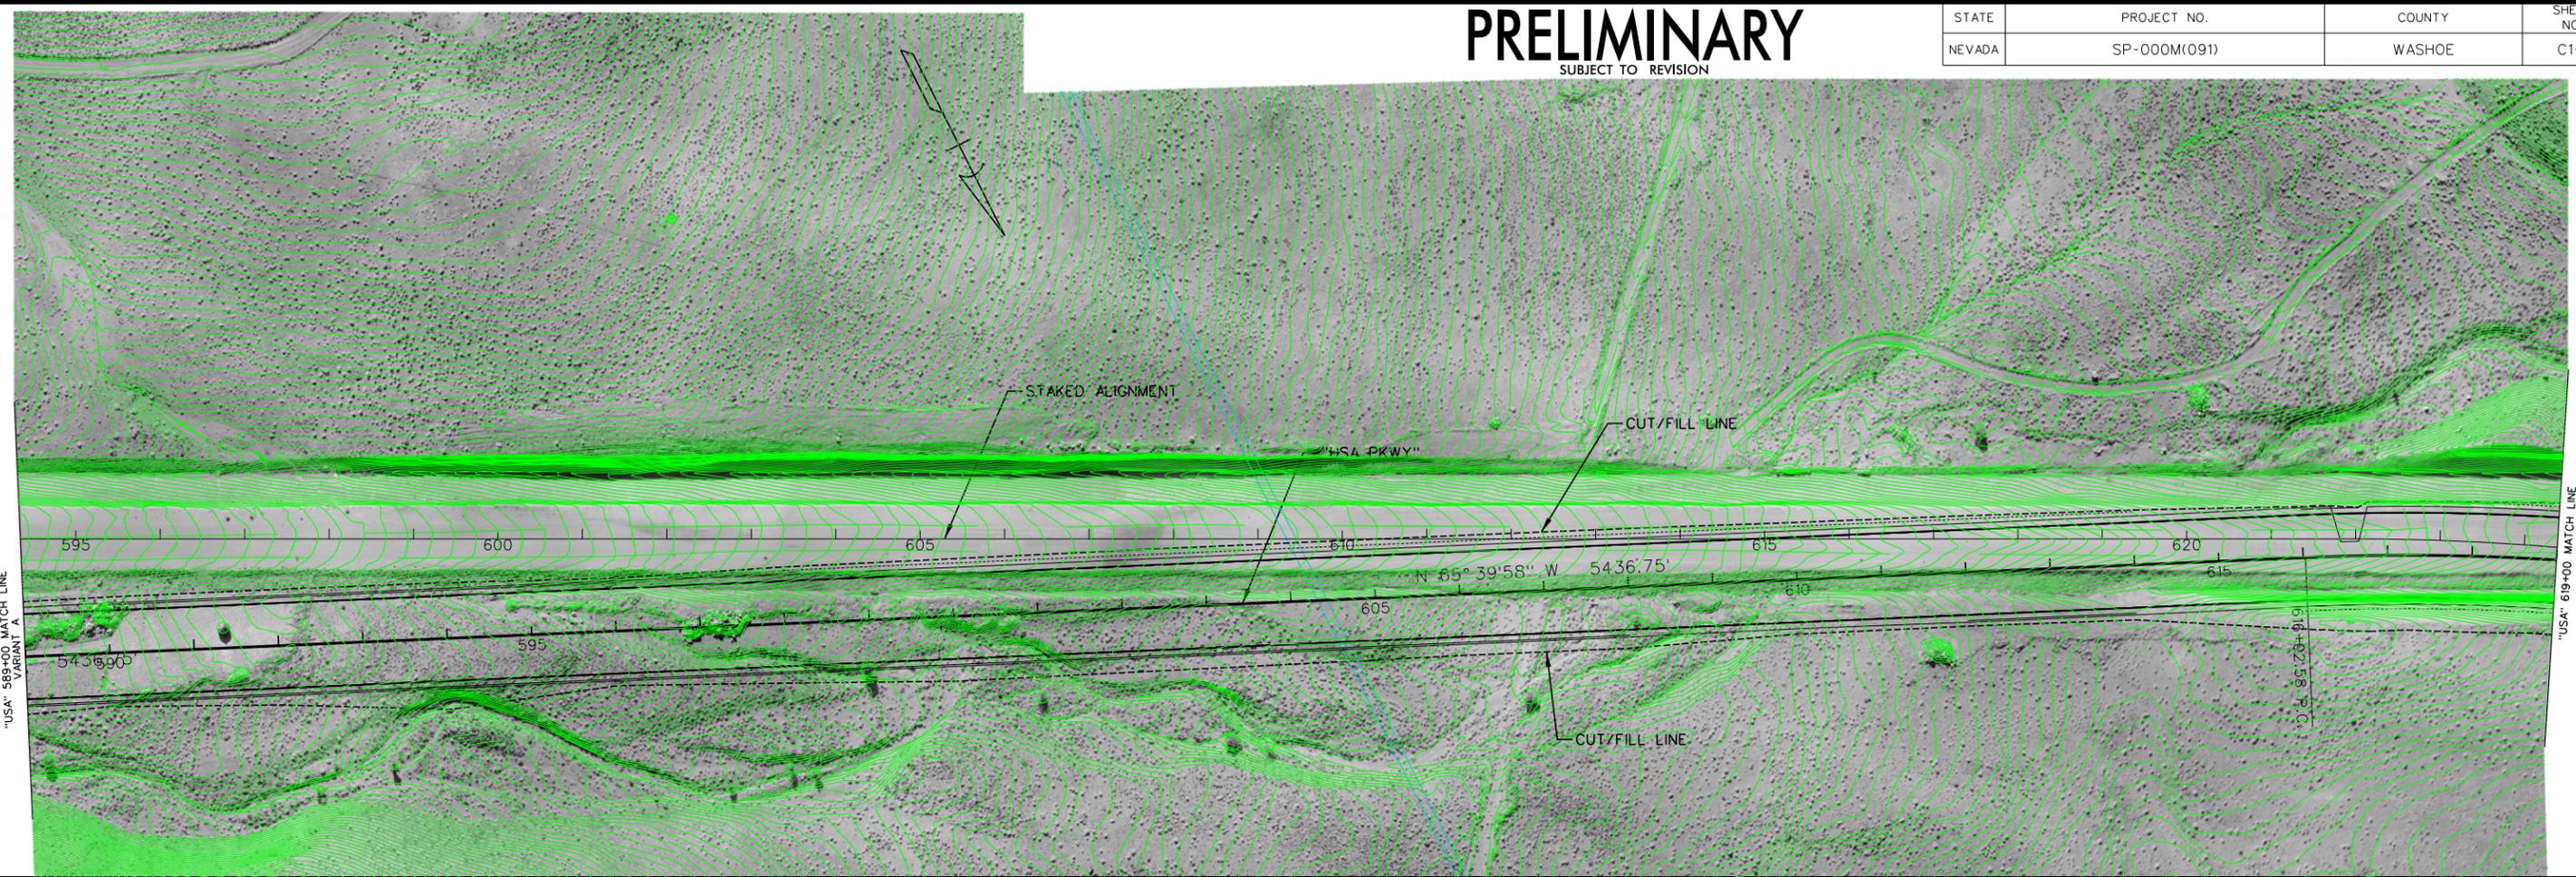

P:\Jobs\W4X54800 USA Parkway\NDOT Fold Structure\Sheets\c1_Plan_21.dgn

3/13/2012 millerhc

USA Parkway
SR 439

JACOBS

319 E. Warm Springs Road Ste. 200
Las Vegas, NEVADA 89119
(702) 938-5400 Fax (702) 938-5454



STATE OF NEVADA
DEPARTMENT OF TRANSPORTATION

USA PARKWAY
ROADWAY PLAN AND PROFILE
"USA" 589+00 TO 619+00
VARIANT A

PRELIMINARY

SUBJECT TO REVISION

STATE	PROJECT NO.	COUNTY	SHEET NO.
NEVADA	SP-000M(091)	WASHOE	C1-22

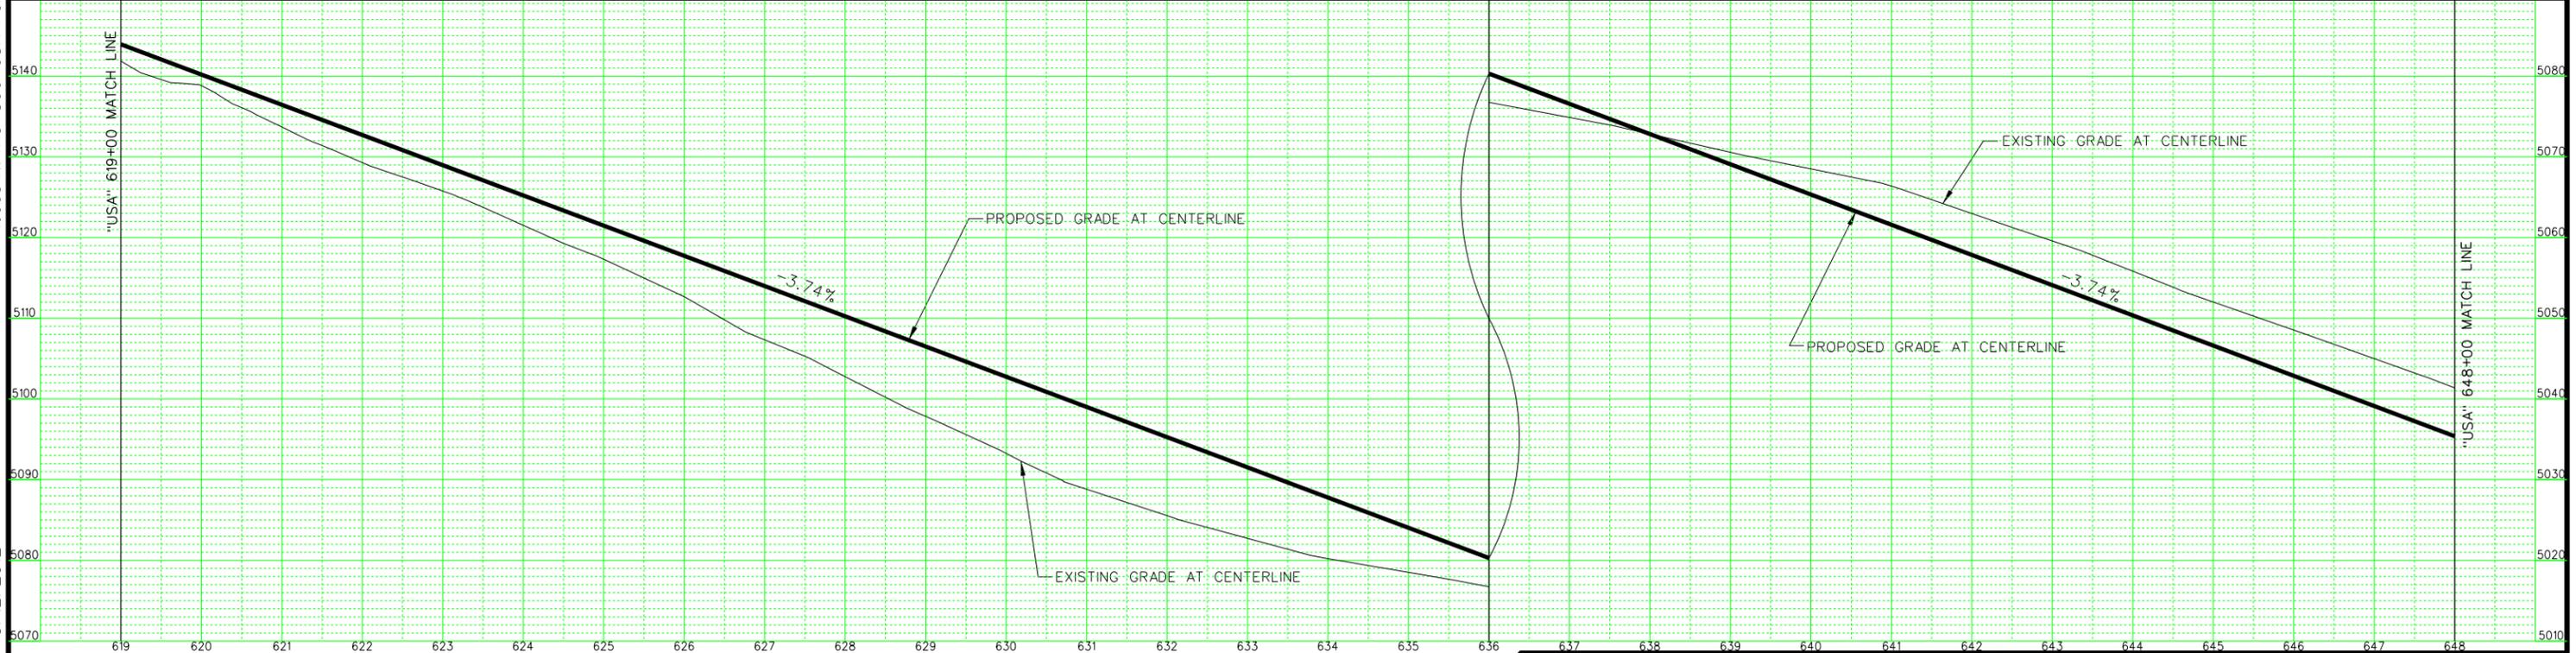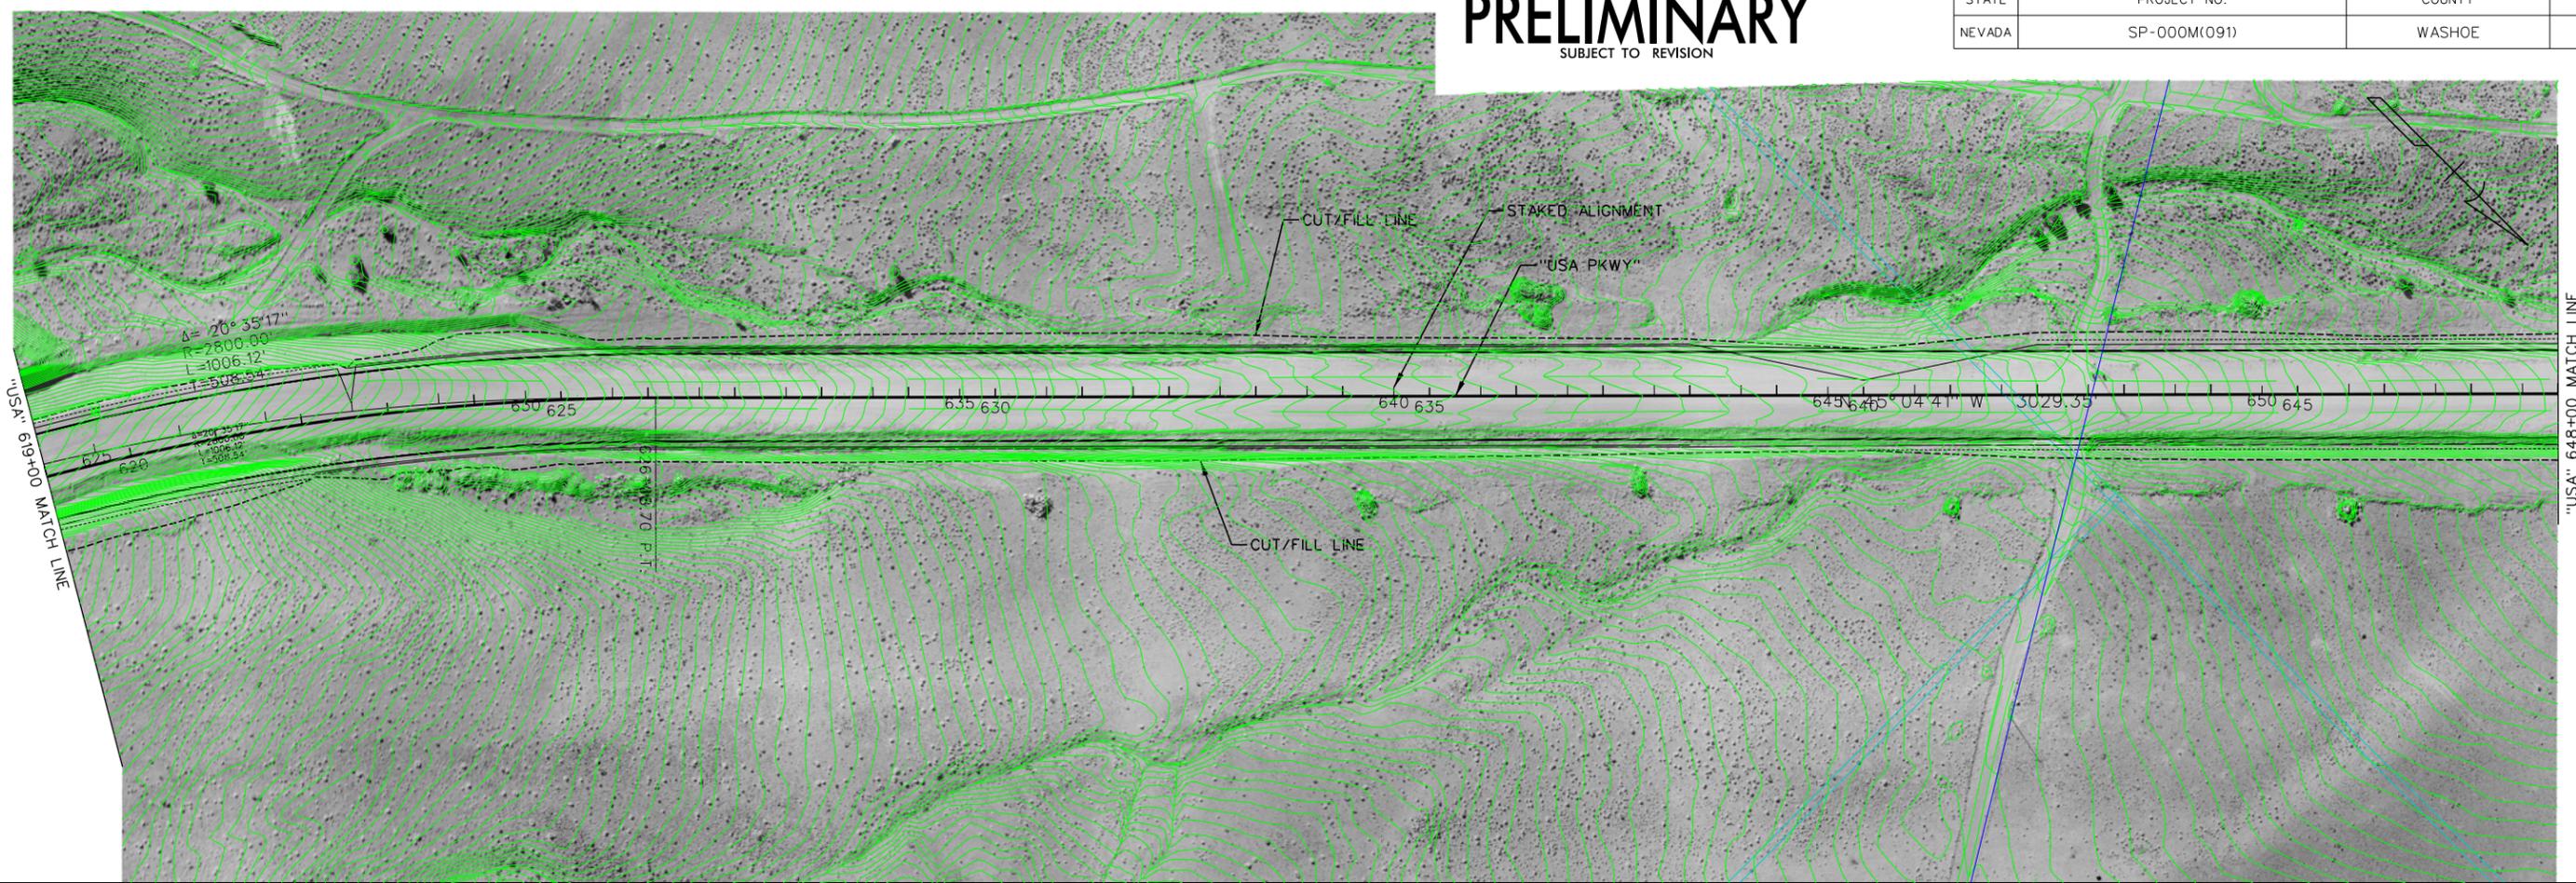

P:\Jobs\W4X54800 USA Parkway\NDOT Fold Structure\Sheets\c1_Plan_22.dgn

3/12/2012 millerhc

USA Parkway
SR 439

JACOBS

319 E. Warm Springs Road Ste. 200
Las Vegas, NEVADA 89119
(702) 938-5400 Fax (702) 938-5454

STATE OF NEVADA
DEPARTMENT OF TRANSPORTATION

USA PARKWAY

ROADWAY PLAN AND PROFILE
"USA" 619+00 TO 648+00

P:\Jobs\W4X54800 USA Parkway\DOT Fold Structure\Sheets\c1_Plan_23.dgn



3/12/2012

millerhc

PRELIMINARY

SUBJECT TO REVISION

STATE	PROJECT NO.	COUNTY	SHEET NO.
NEVADA	SP-000M(091)	WASHOE	C1-23

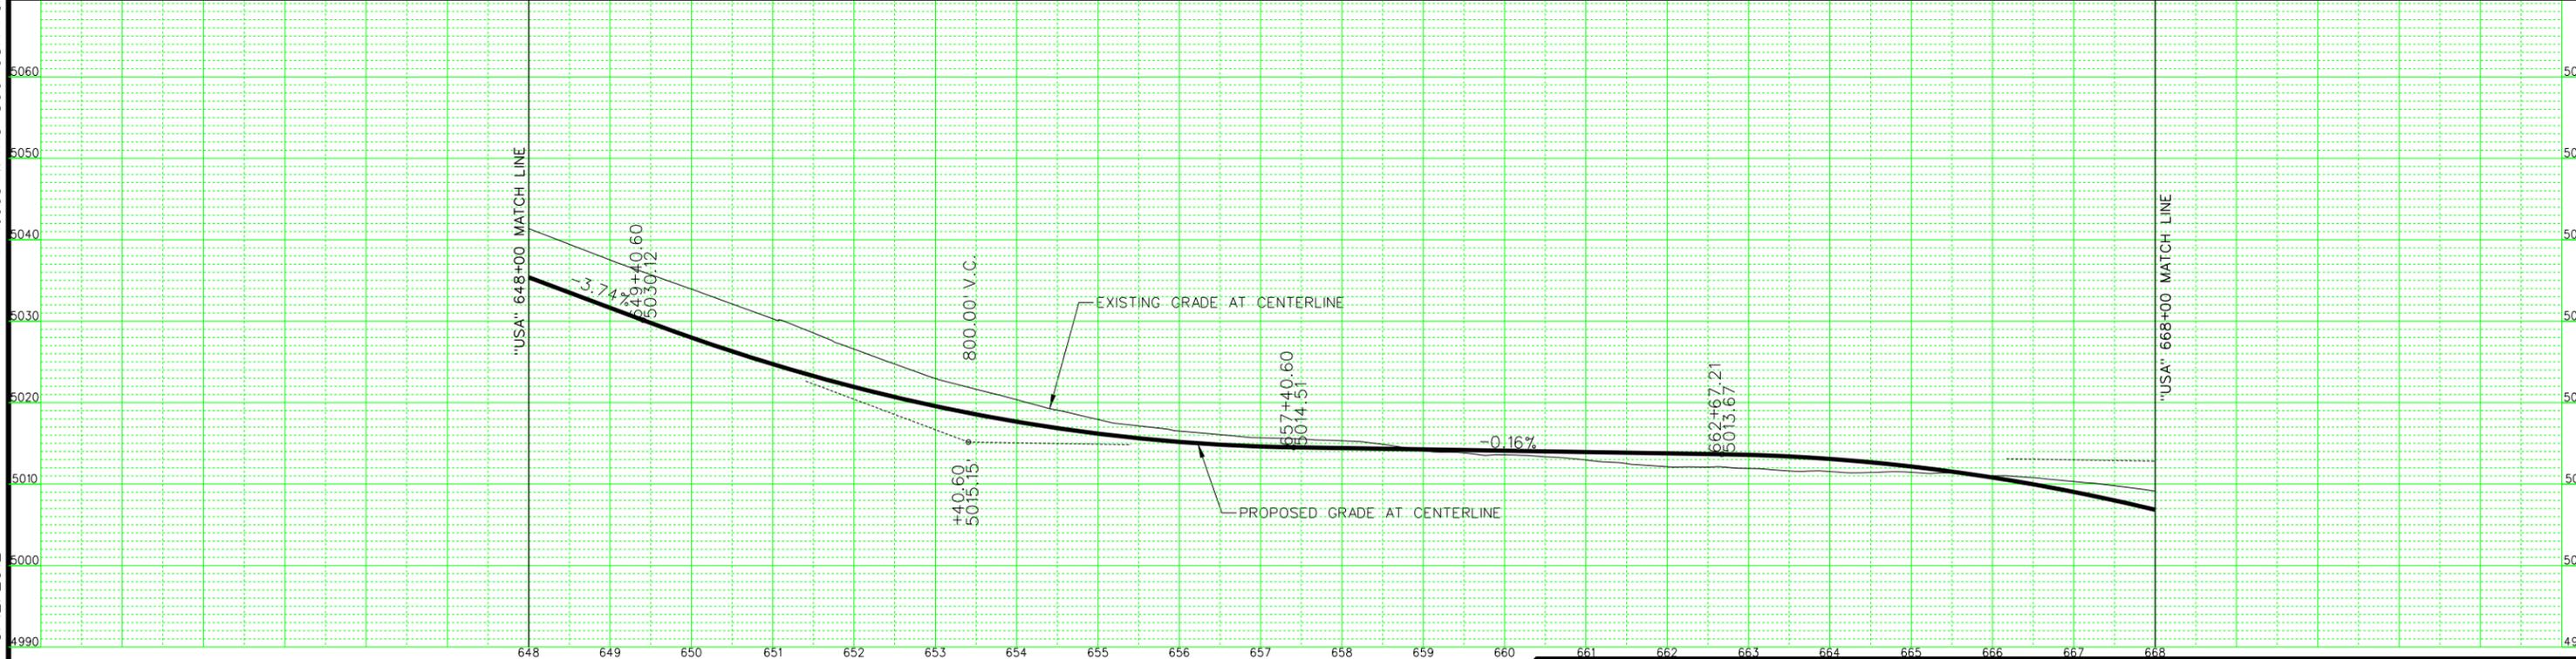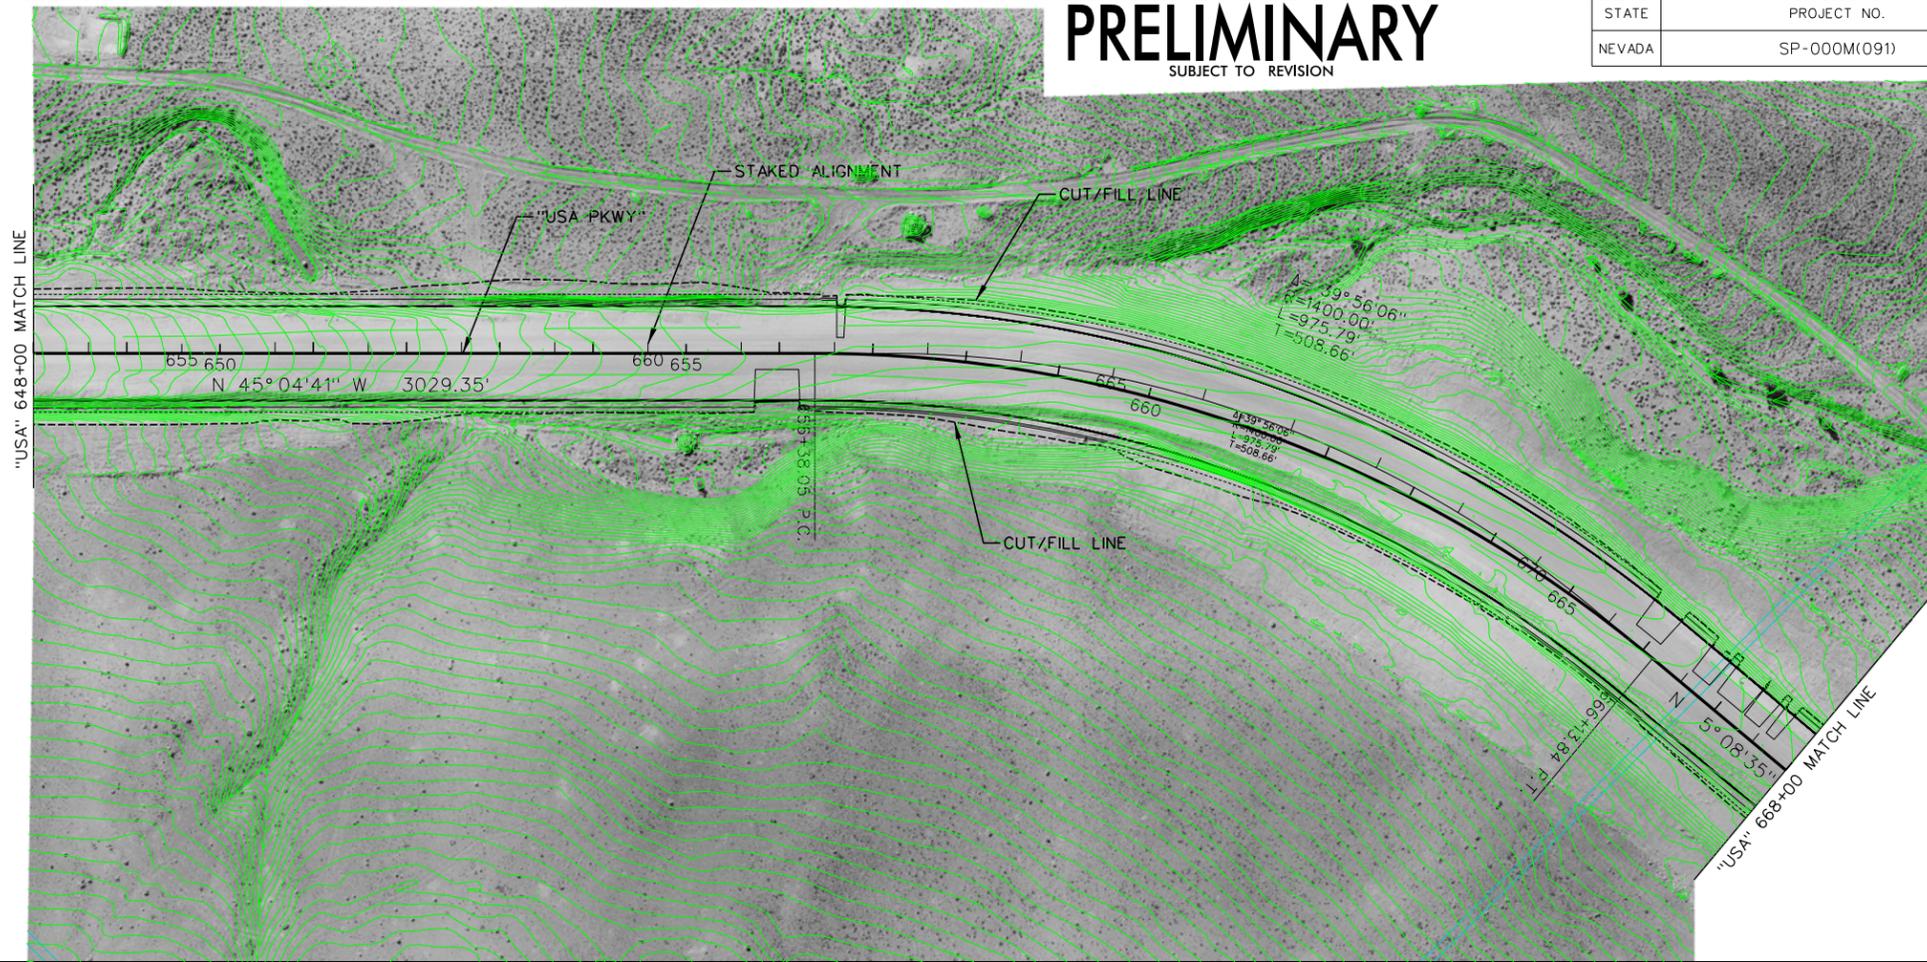

USA Parkway
SR 439

JACOBS

319 E. Warm Springs Road Ste. 200
Las Vegas, NEVADA 89119
(702) 938-5400 Fax (702) 938-5454

STATE OF NEVADA
DEPARTMENT OF TRANSPORTATION

USA PARKWAY



ROADWAY PLAN AND PROFILE
"USA" 648+00 TO 668+00

P:\Jobs\W4X54800 USA Parkway\DOT Fold Structure\Sheets\c1_Plan_24.dgn

3/12/2012 millerhc

PRELIMINARY
SUBJECT TO REVISION

STATE	PROJECT NO.	COUNTY	SHEET NO.
NEVADA	SP-000M(091)	WASHOE	C1-24

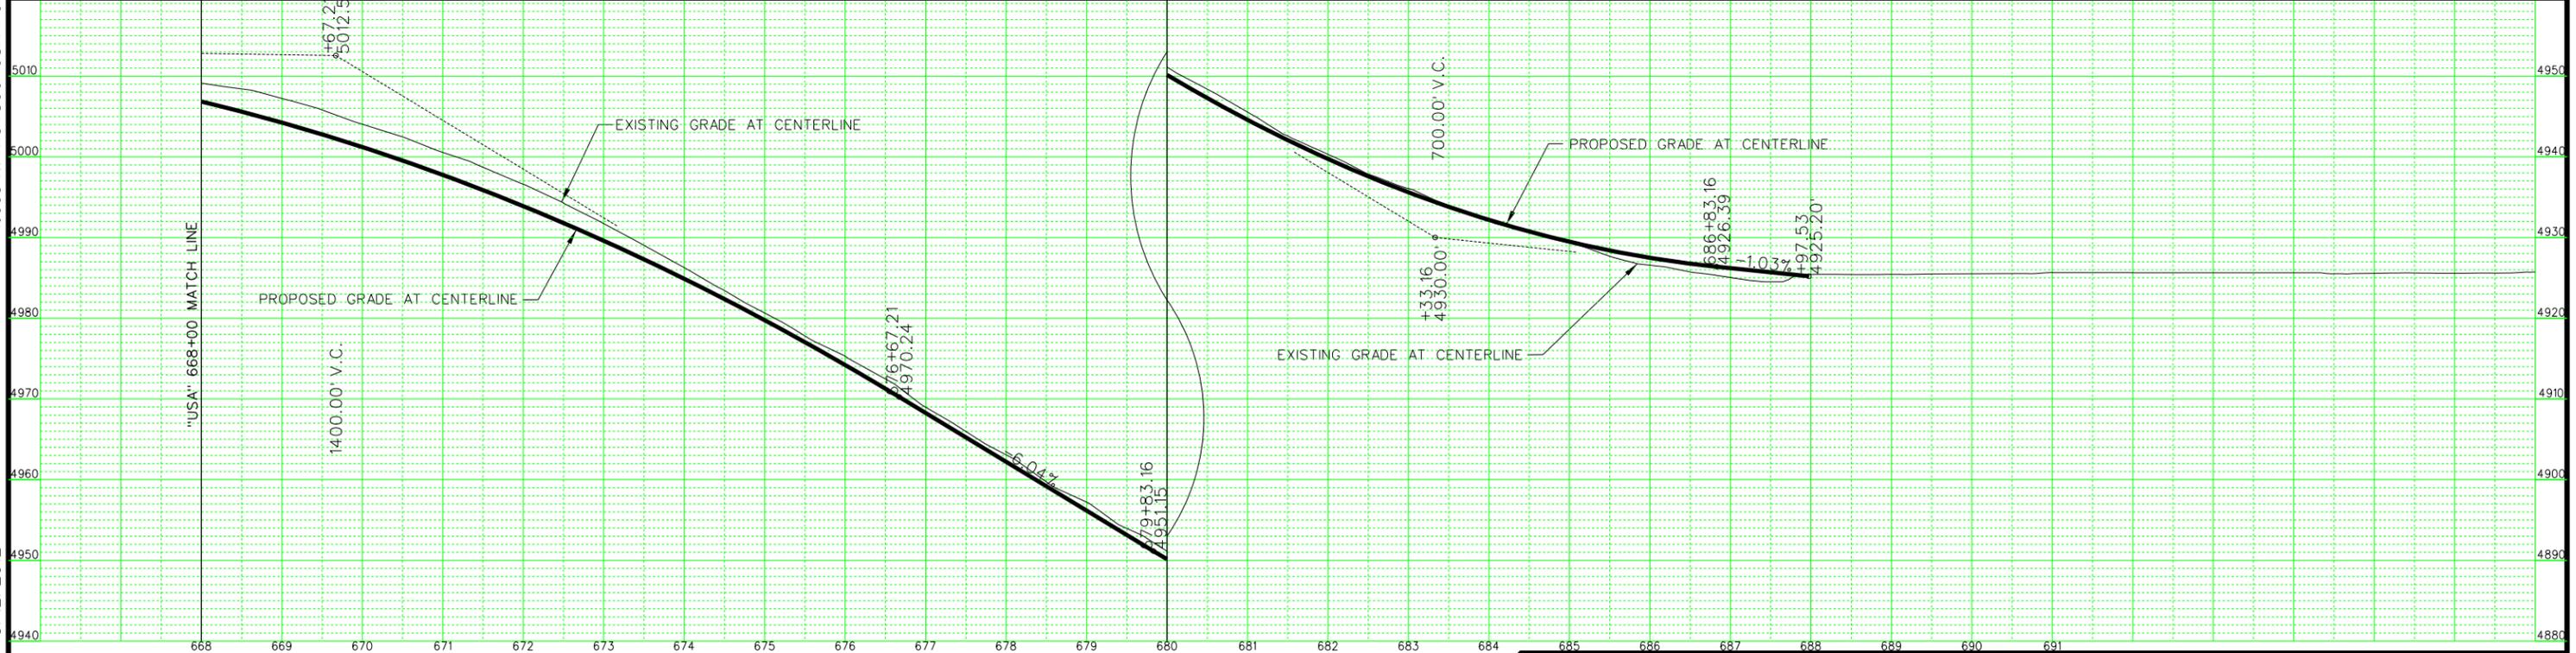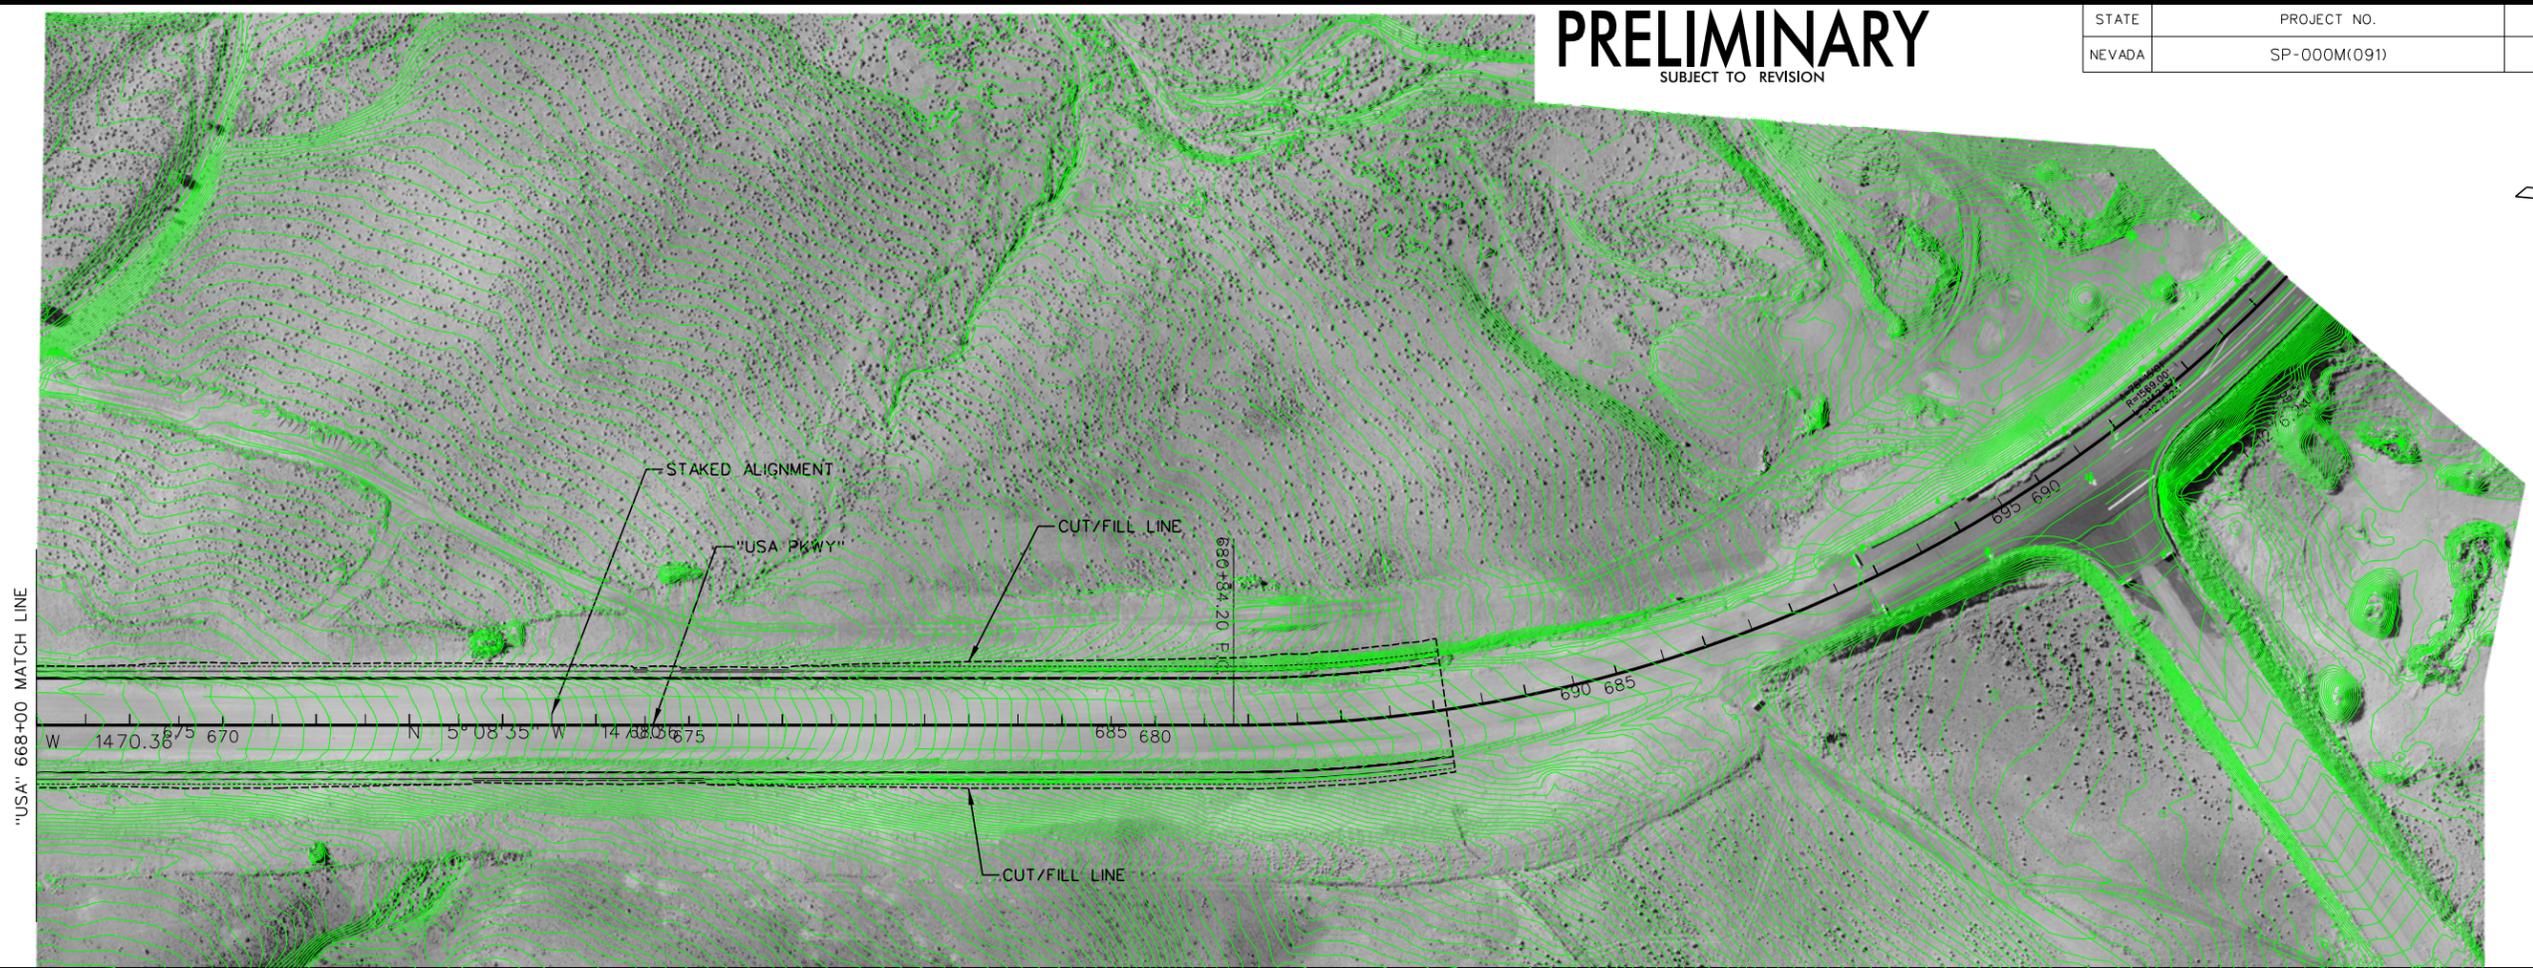

USA Parkway
SR 439

JACOBS

319 E. Warm Springs Road Ste. 200
Las Vegas, NEVADA 89119
(702) 938-5400 Fax (702) 938-5454

STATE OF NEVADA
DEPARTMENT OF TRANSPORTATION

USA PARKWAY


ROADWAY PLAN AND PROFILE
"USA" 668+00 TO 699+00

PRELIMINARY


SUBJECT TO REVISION

STATE	PROJECT NO.	COUNTY	SHEET NO.
NEVADA	SP-000M(091)	WASHOE	C2-1

P:\Jobs\W4X54800 USA Parkway\NDOT Fold Structure\Sheets\c2_Plan_01.dgn

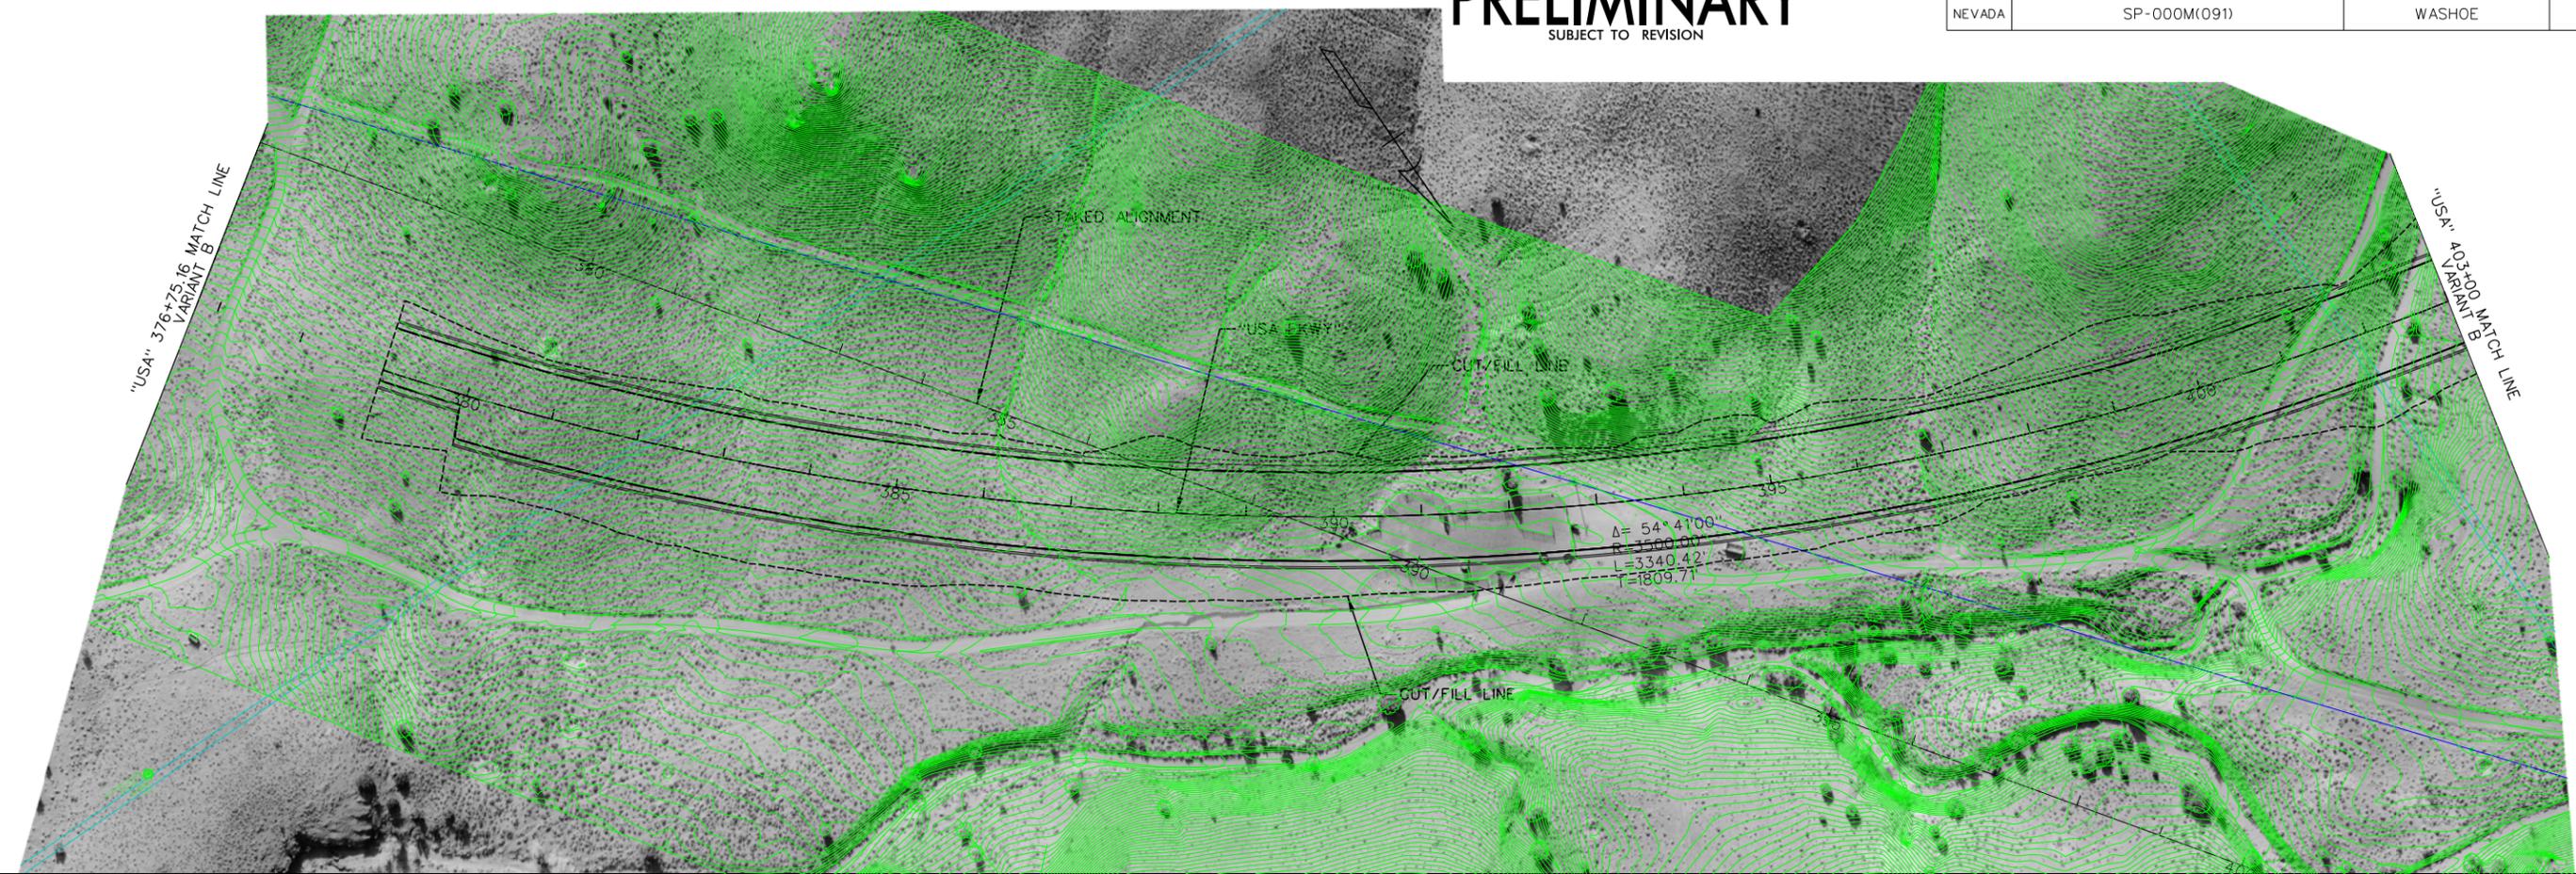

3/12/2012
millerhc

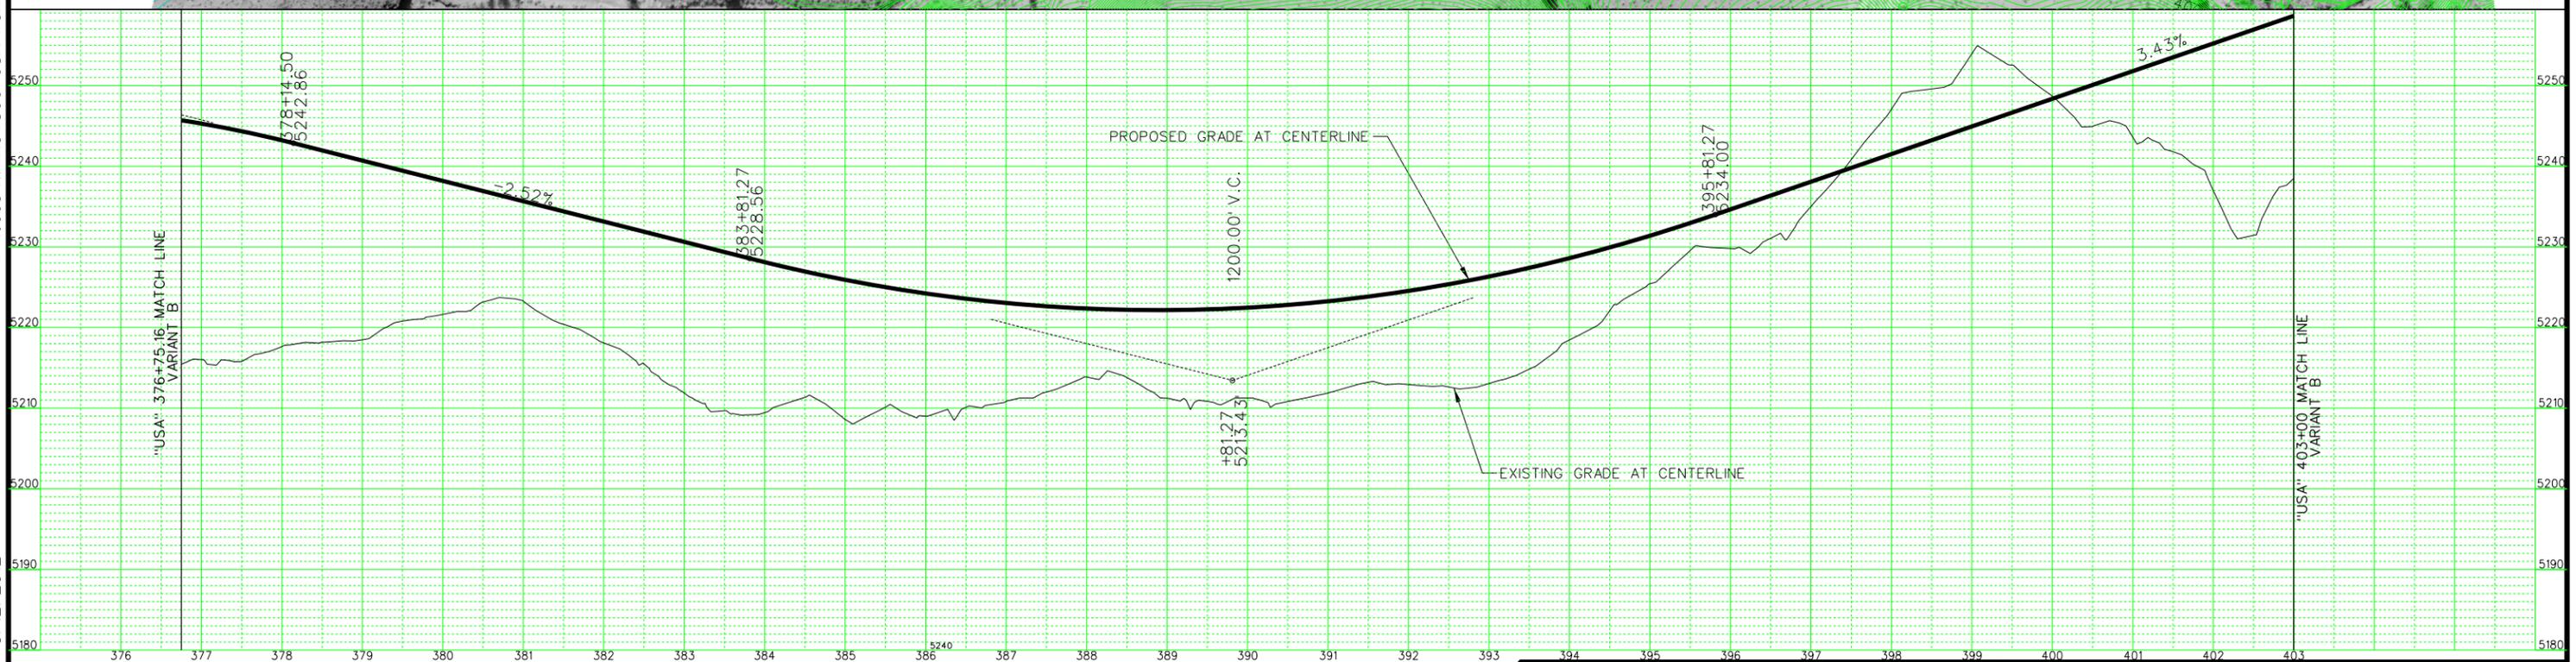

USA Parkway
SR 439

JACOBS

319 E. Warm Springs Road Ste. 200
Las Vegas, NEVADA 89119
(702) 938-5400 Fax (702) 938-5454


STATE OF NEVADA
DEPARTMENT OF TRANSPORTATION

USA PARKWAY
ROADWAY PLAN AND PROFILE
"USA" 376+75.16 TO 403+00
VARIANT B

PRELIMINARY


SUBJECT TO REVISION

STATE	PROJECT NO.	COUNTY	SHEET NO.
NEVADA	SP-000M(091)	WASHOE	C2-2

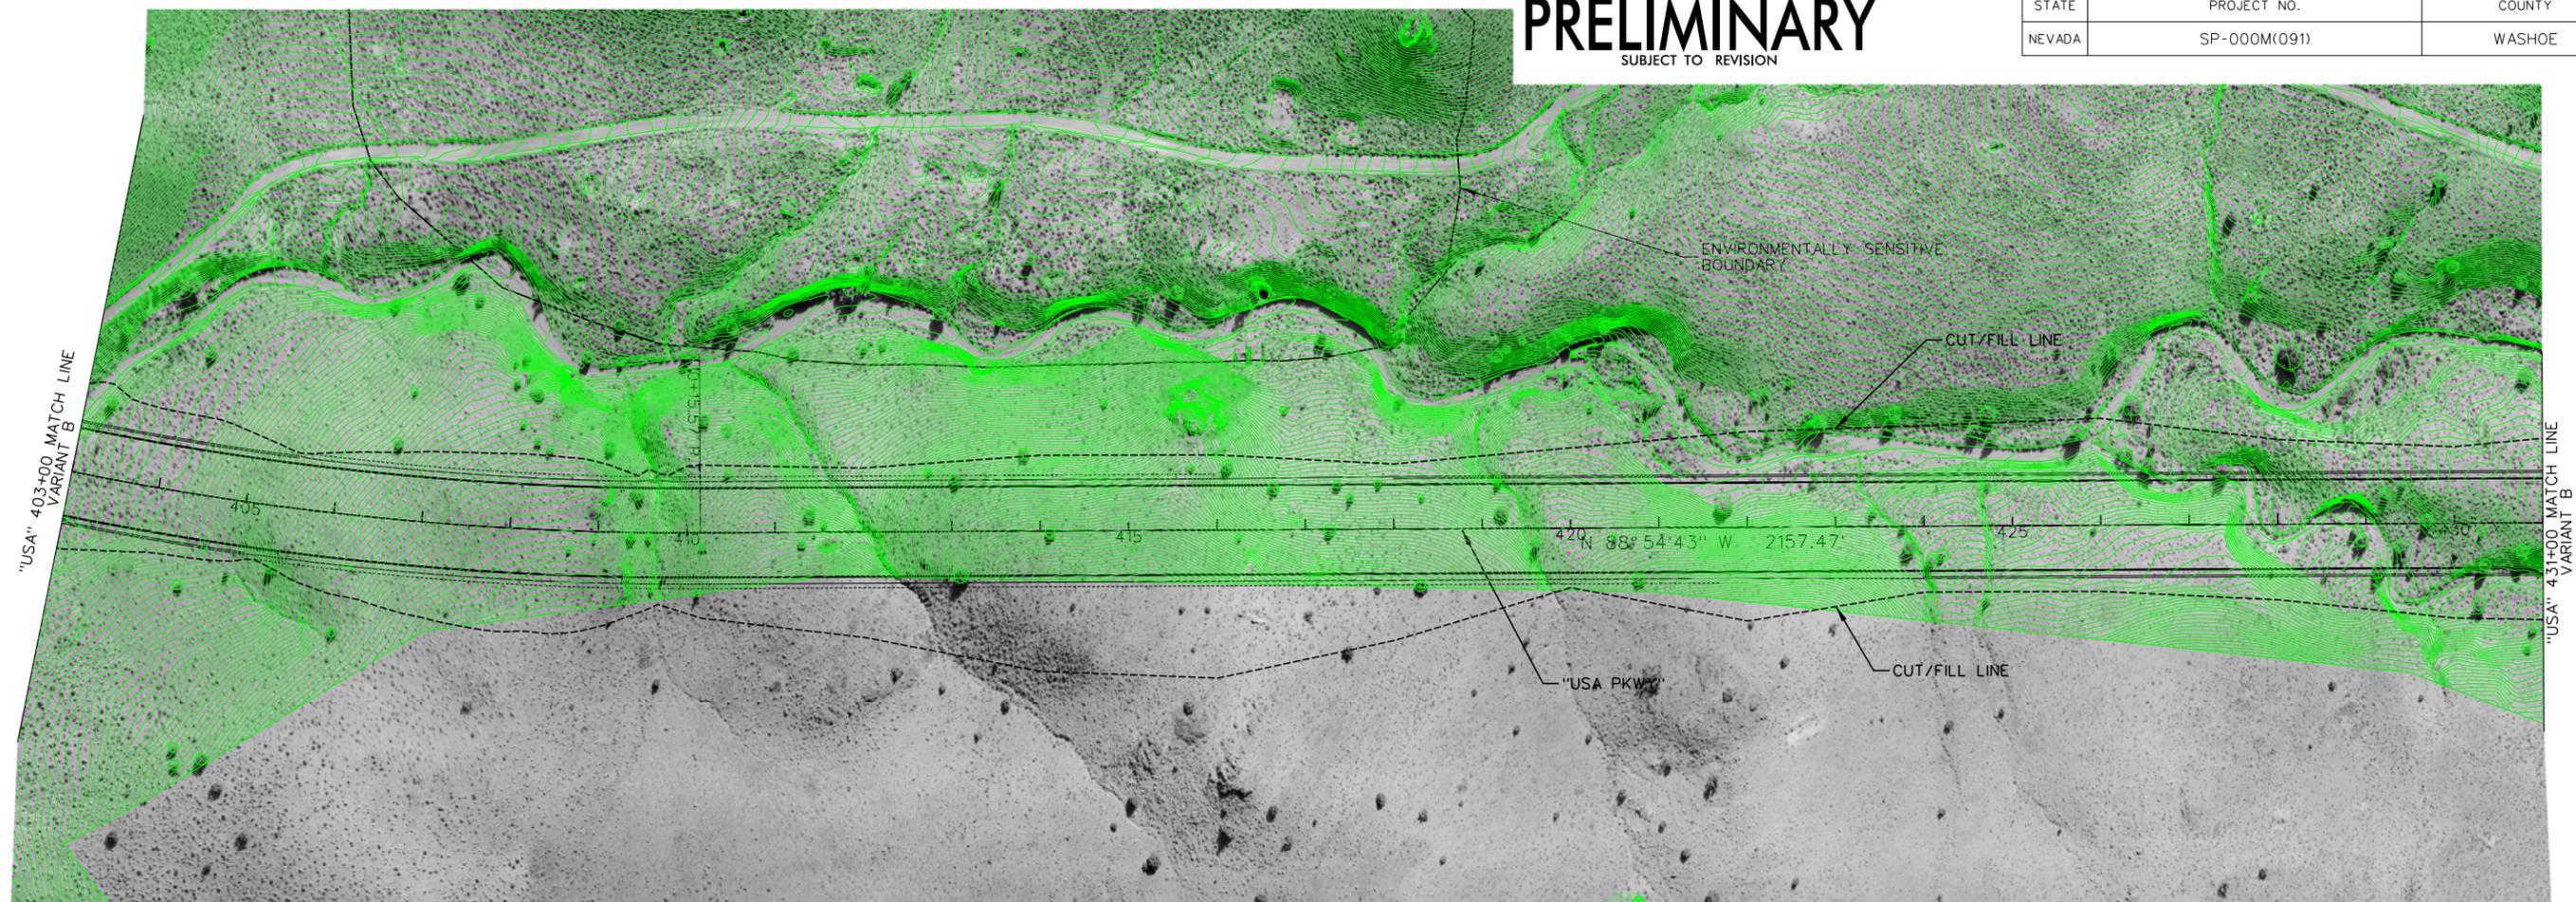

P:\Jobs\W4X54800 USA Parkway\NDOT Fold Structure\Sheets\c2_Plan_02.dgn

3/12/2012 millerhc

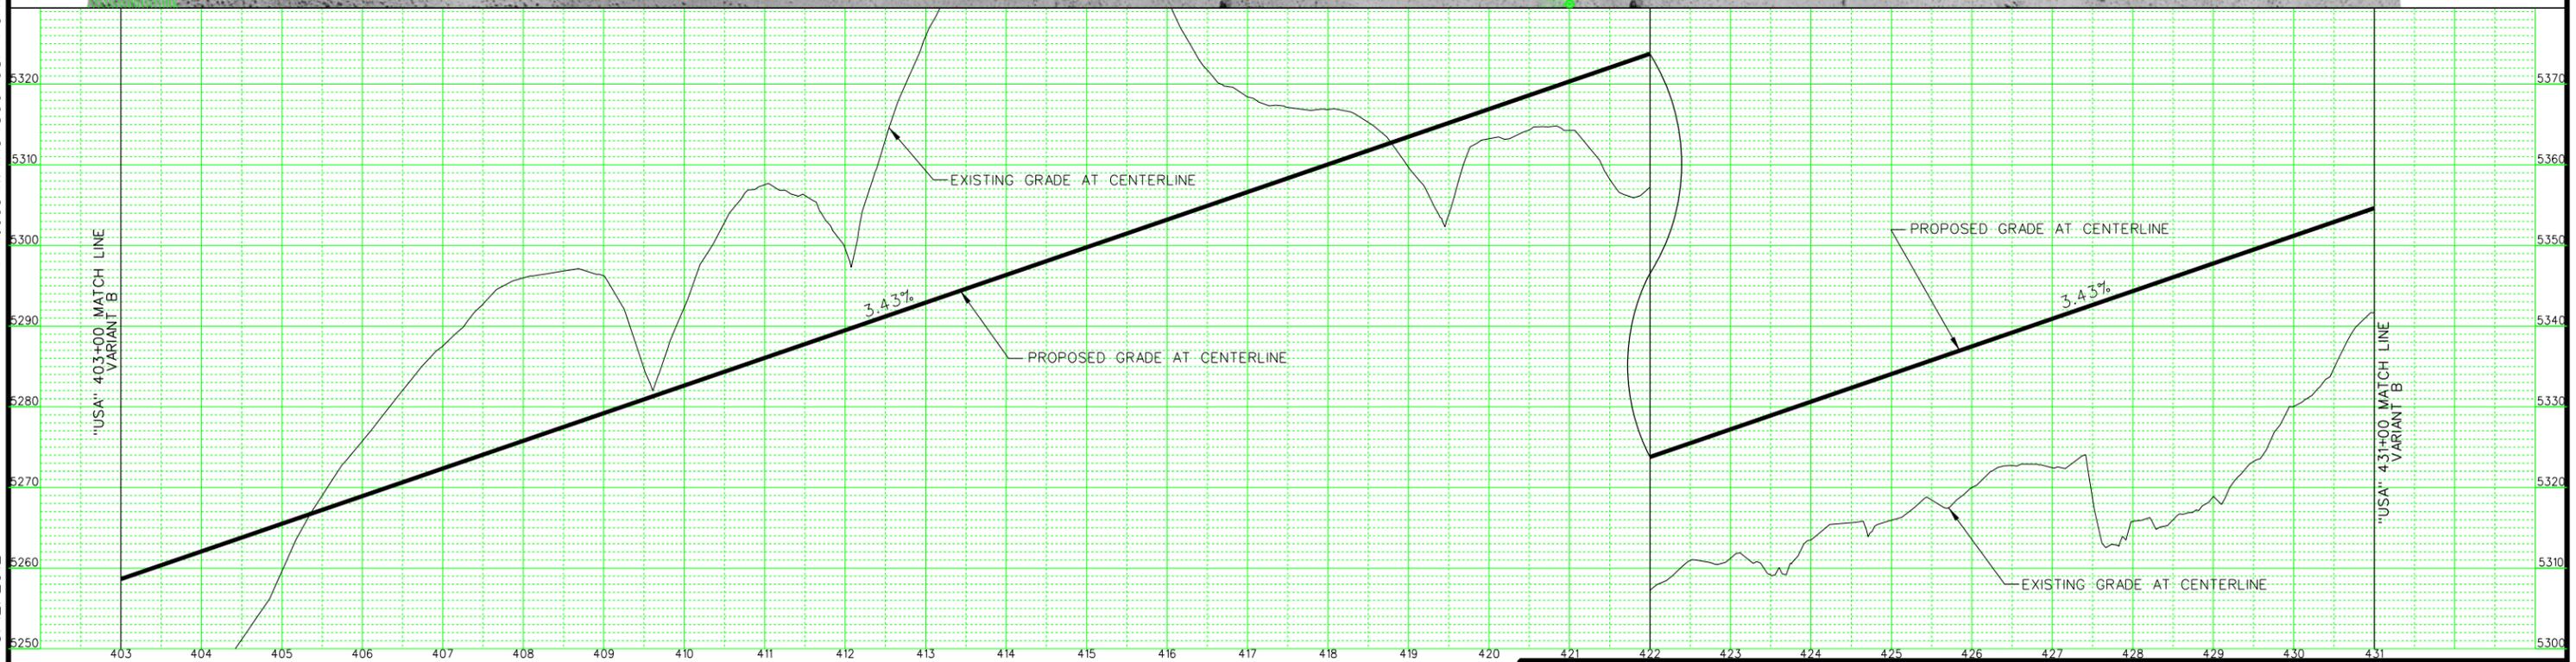

USA Parkway
SR 439

JACOBS

319 E. Warm Springs Road Ste. 200
Las Vegas, NEVADA 89119
(702) 938-5400 Fax (702) 938-5454

STATE OF NEVADA
DEPARTMENT OF TRANSPORTATION


USA PARKWAY
ROADWAY PLAN AND PROFILE
"USA" 403+00 TO 431+00
VARIANT V

PRELIMINARY

SUBJECT TO REVISION

STATE	PROJECT NO.	COUNTY	SHEET NO.
NEVADA	SP-000M(091)	WASHOE	C2-3

P:\Jobs\W4X5+800 USA Parkway\DOT Fold Structure\Sheets\c2_Plan_03.dgn

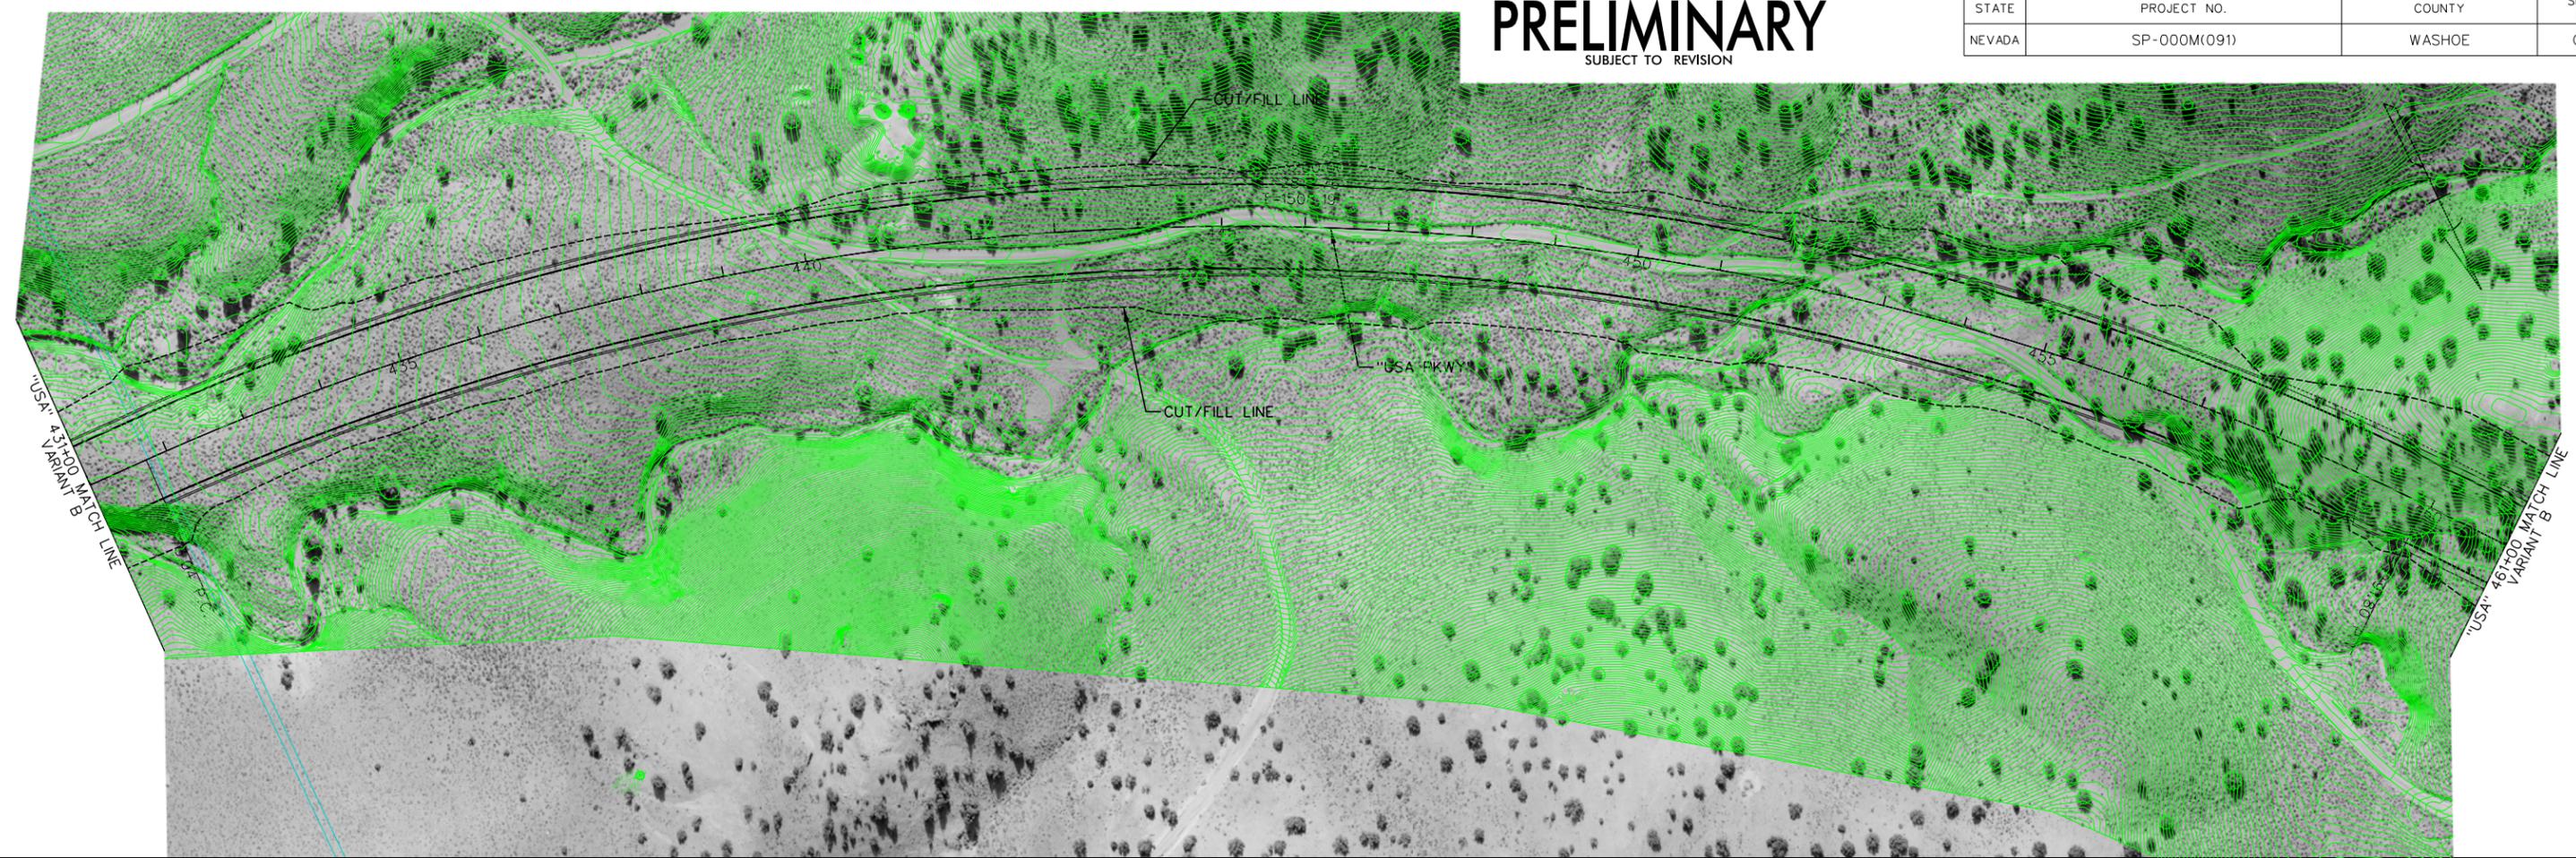

3/12/2012
millerhc

USA Parkway
SR 439

JACOBS

319 E. Warm Springs Road Ste. 200
Las Vegas, NEVADA 89119
(702) 938-5400 Fax (702) 938-5454

STATE OF NEVADA
DEPARTMENT OF TRANSPORTATION

USA PARKWAY
ROADWAY PLAN AND PROFILE
"USA" 431+00 TO 461+00
VARIANT B



P:\Jobs\W4X54800 USA Parkway\DOT Fold Structure\Sheets\c2_Plan_04.dgn

3/12/2012 millerhc

PRELIMINARY

SUBJECT TO REVISION

STATE	PROJECT NO.	COUNTY	SHEET NO.
NEVADA	SP-000M(091)	WASHOE	C2-4

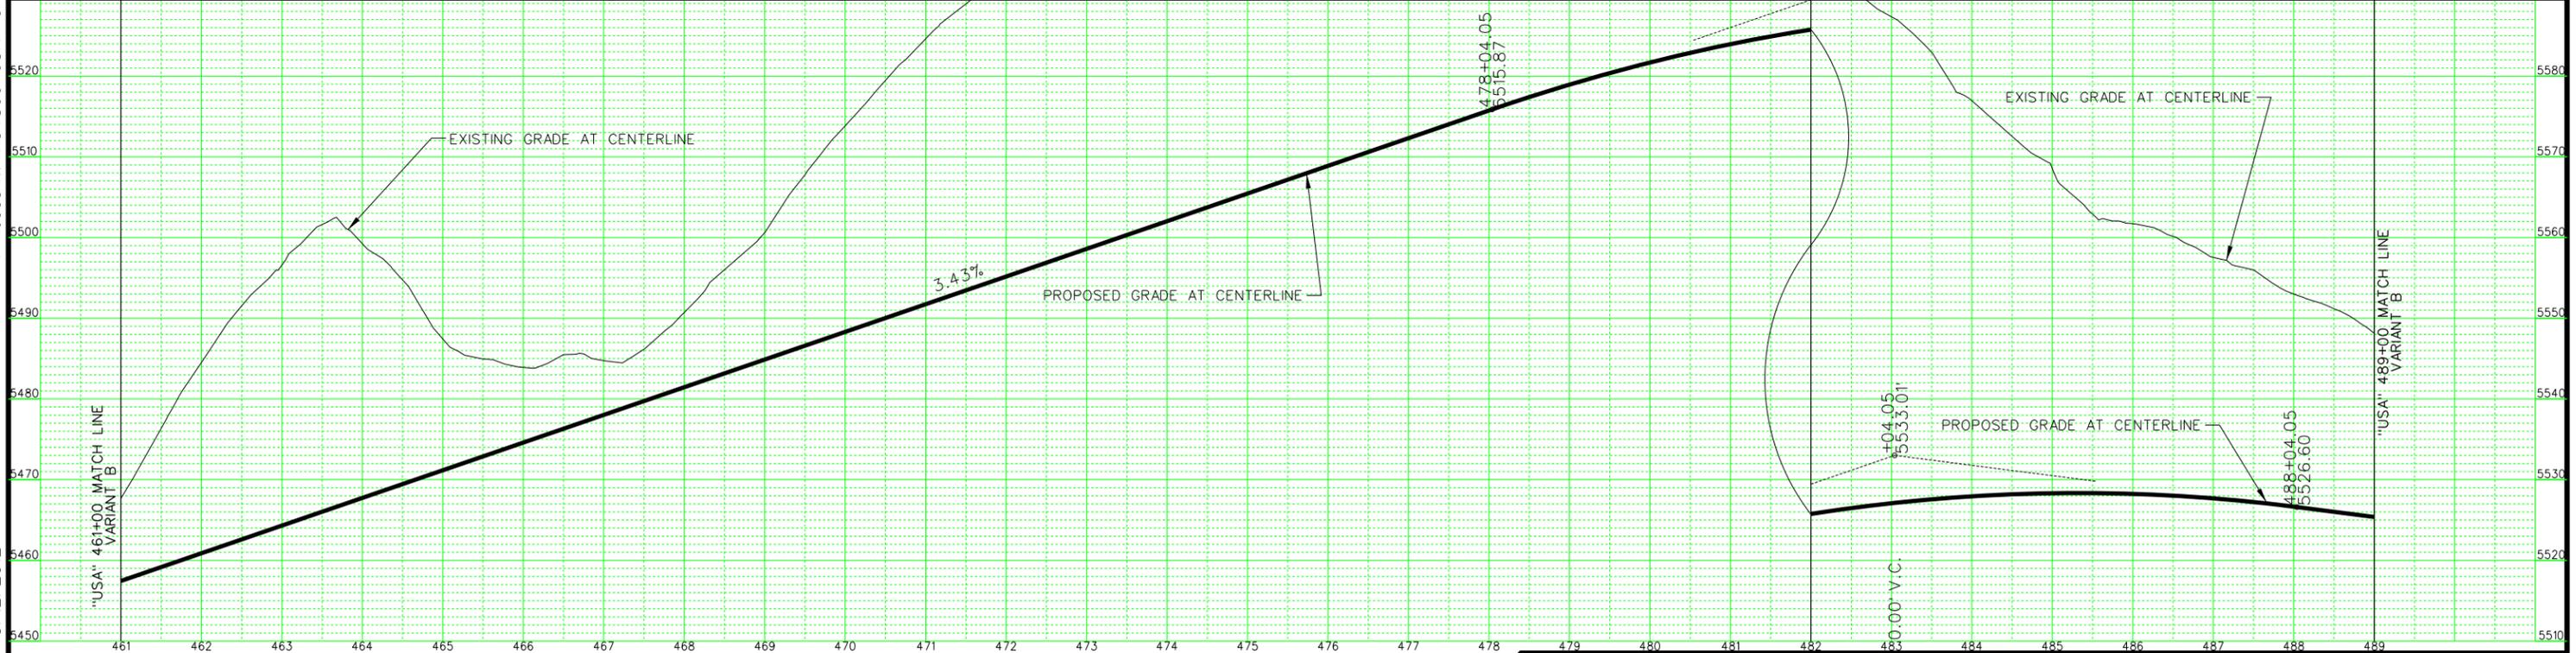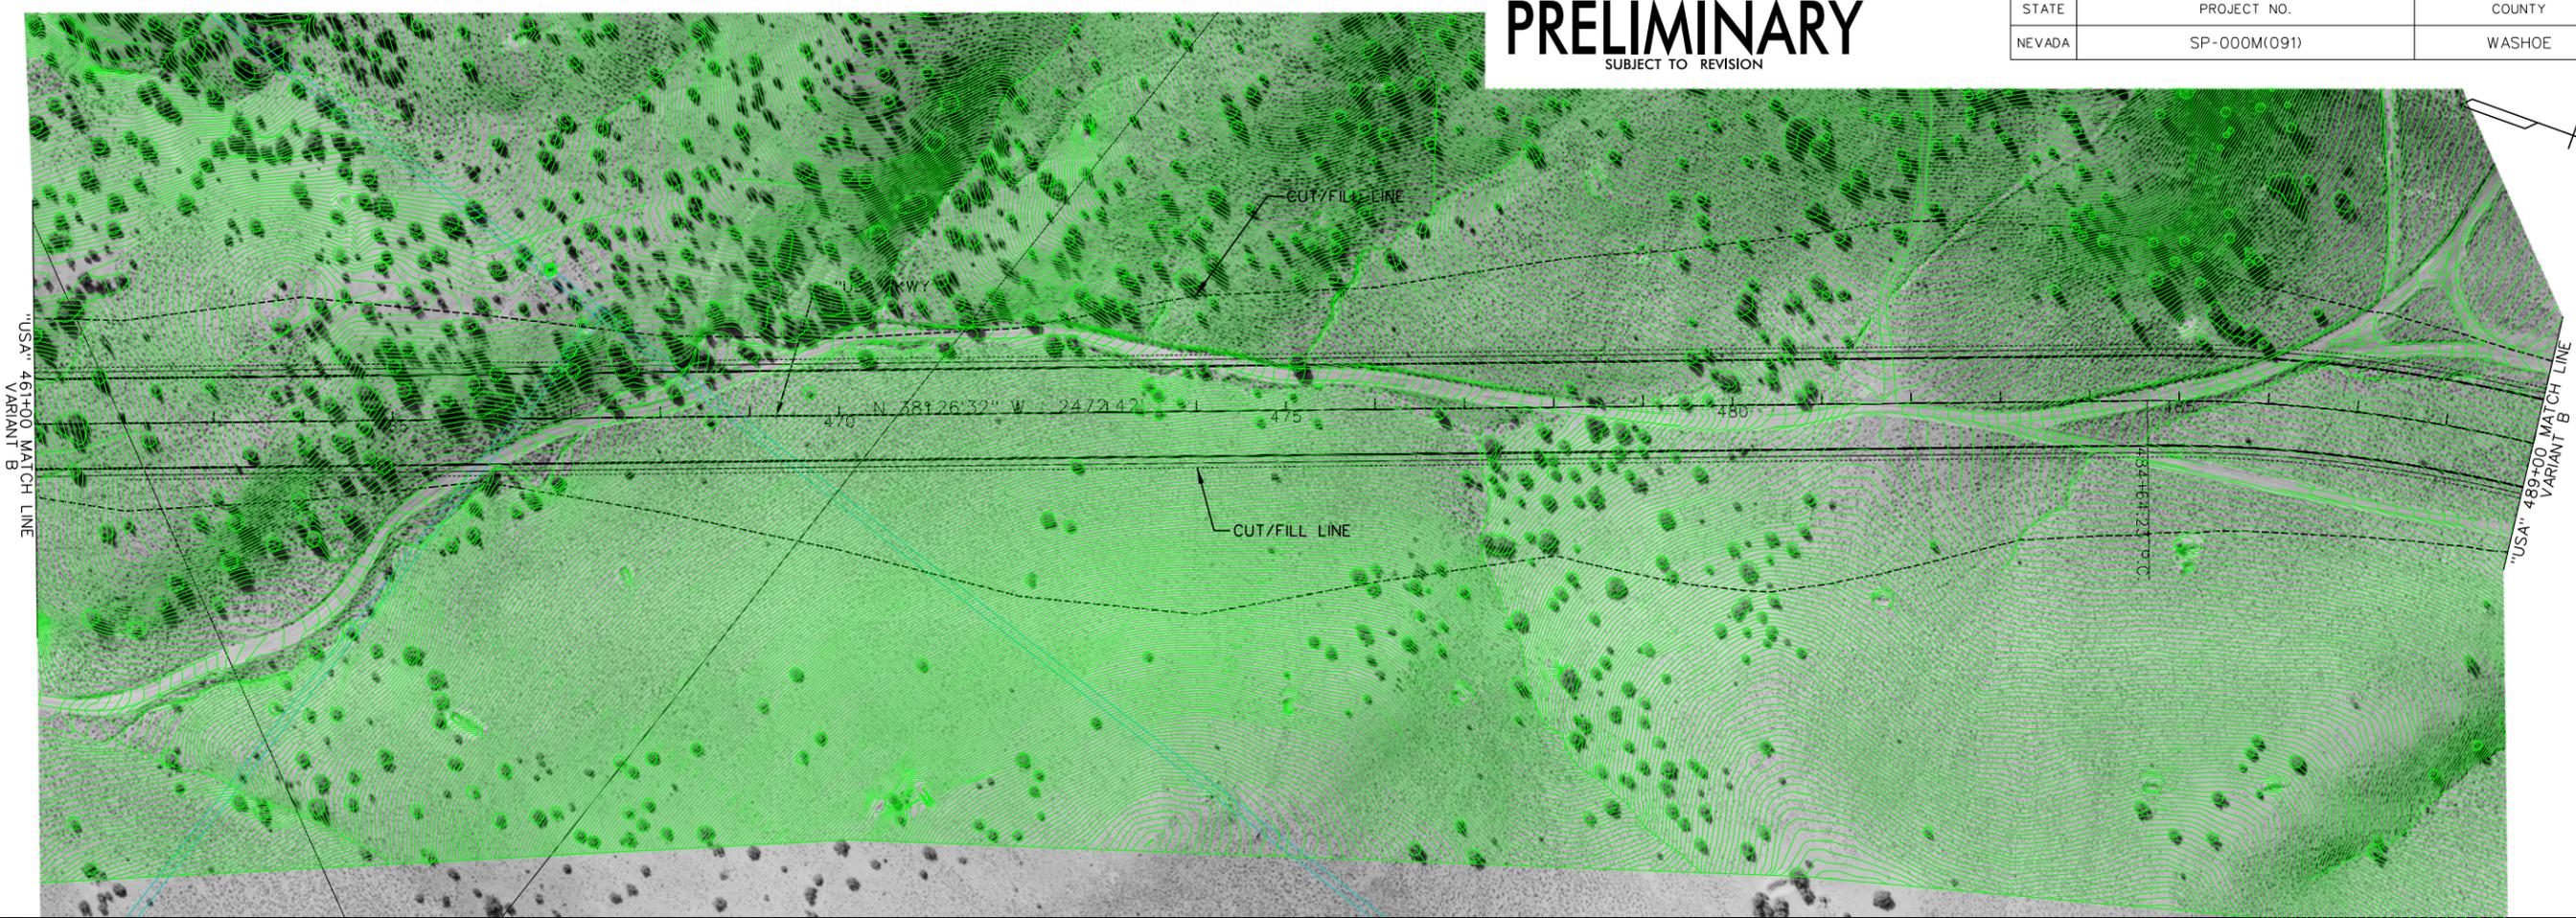

USA Parkway
SR 439

JACOBS

319 E. Warm Springs Road Ste. 200
Las Vegas, NEVADA 89119
(702) 938-5400 Fax (702) 938-5454

STATE OF NEVADA
DEPARTMENT OF TRANSPORTATION



USA PARKWAY
ROADWAY PLAN AND PROFILE
"USA" 461+00 TO 489+00
VARIANT B

P:\Jobs\W4X5+800 USA Parkway\DOT Fold Structure\Sheets\c2_Plan_05.dgn

3/12/2012 millerhc

PRELIMINARY
SUBJECT TO REVISION

STATE	PROJECT NO.	COUNTY	SHEET NO.
NEVADA	SP-000M(091)	WASHOE	C2-5

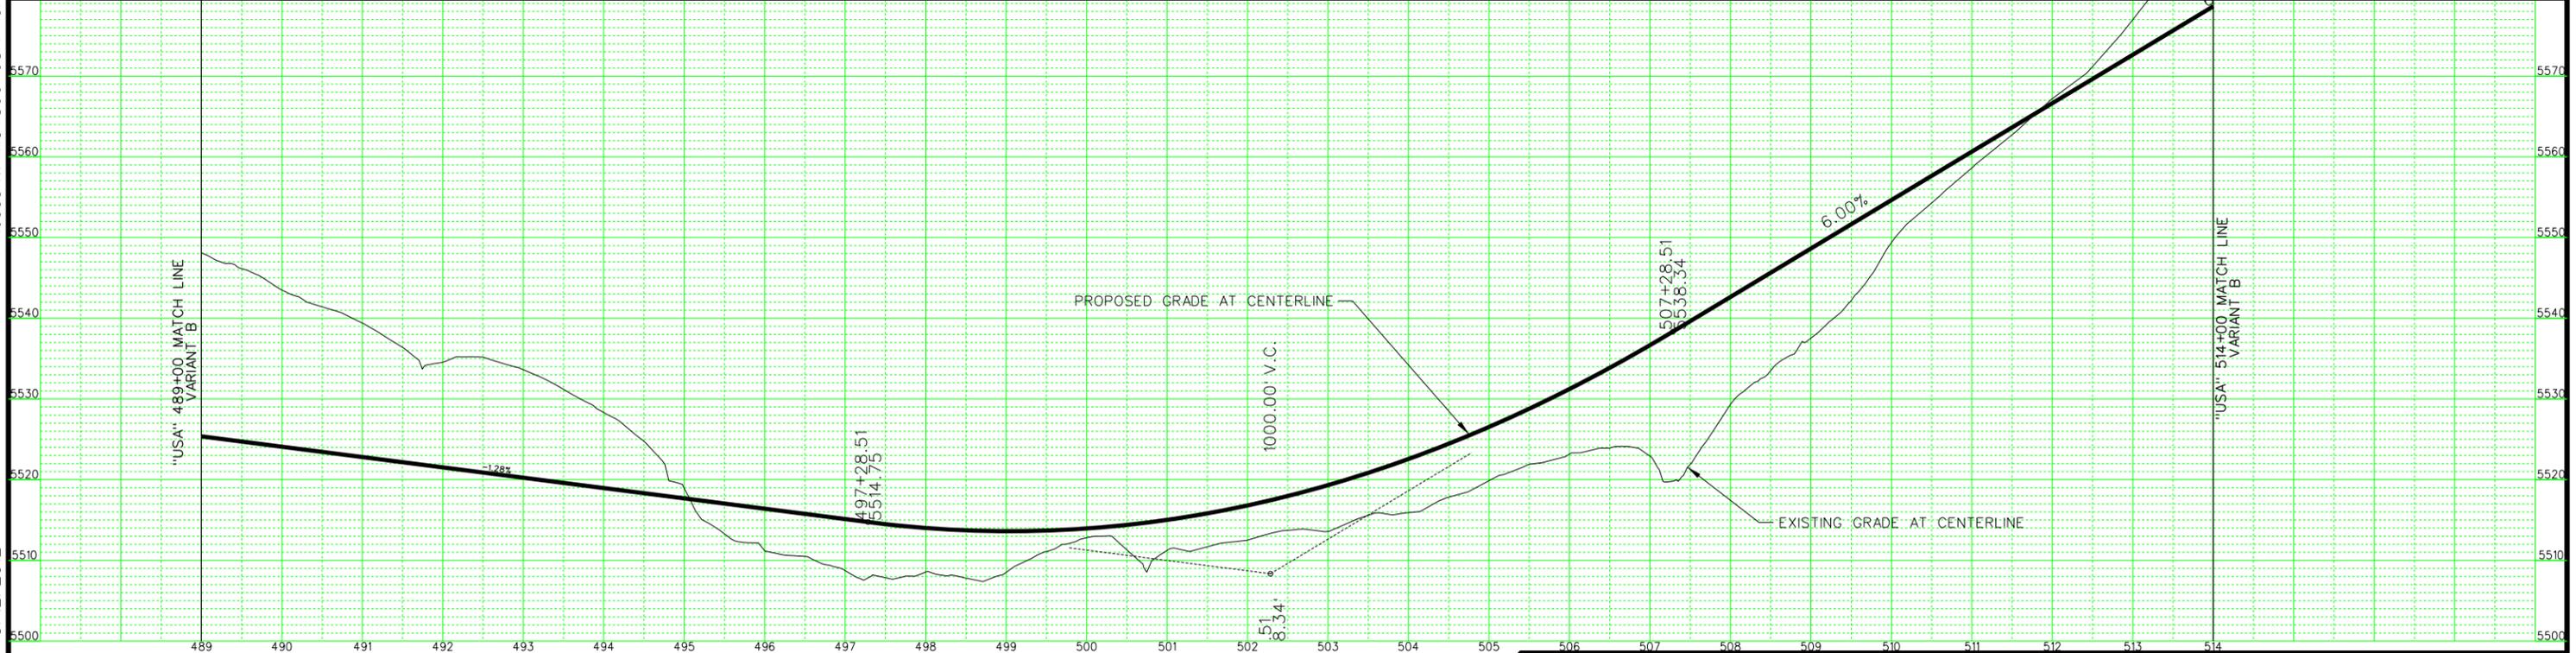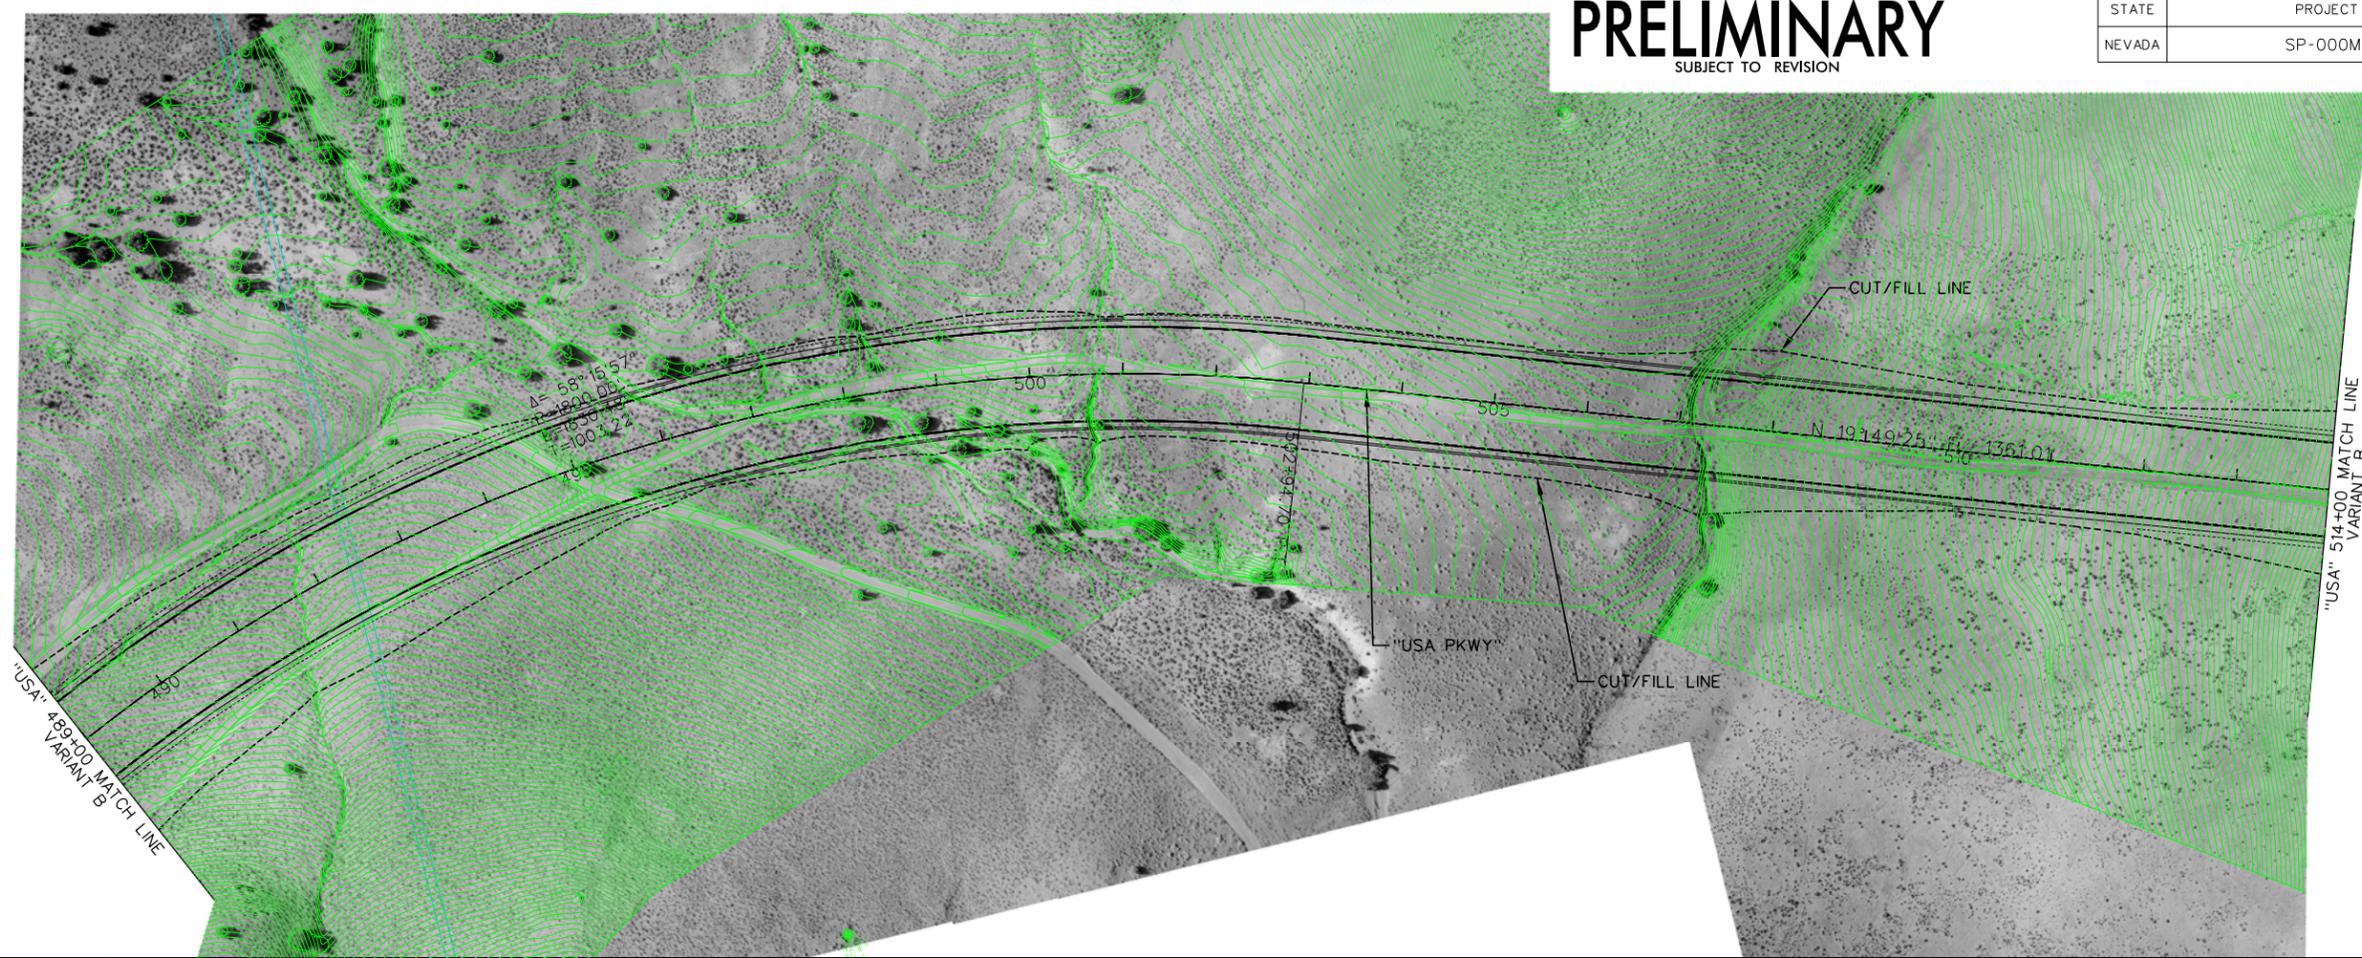


USA Parkway
SR 439
JACOBS
319 E. Warm Springs Road Ste. 200
Las Vegas, NEVADA 89119
(702) 938-5400 Fax (702) 938-5454

STATE OF NEVADA
DEPARTMENT OF TRANSPORTATION
USA PARKWAY
ROADWAY PLAN AND PROFILE
"USA" 489+00 TO 514+00
VARIANT B

PRELIMINARY


SUBJECT TO REVISION

STATE	PROJECT NO.	COUNTY	SHEET NO.
NEVADA	SP-000M(091)	WASHOE	C2-6

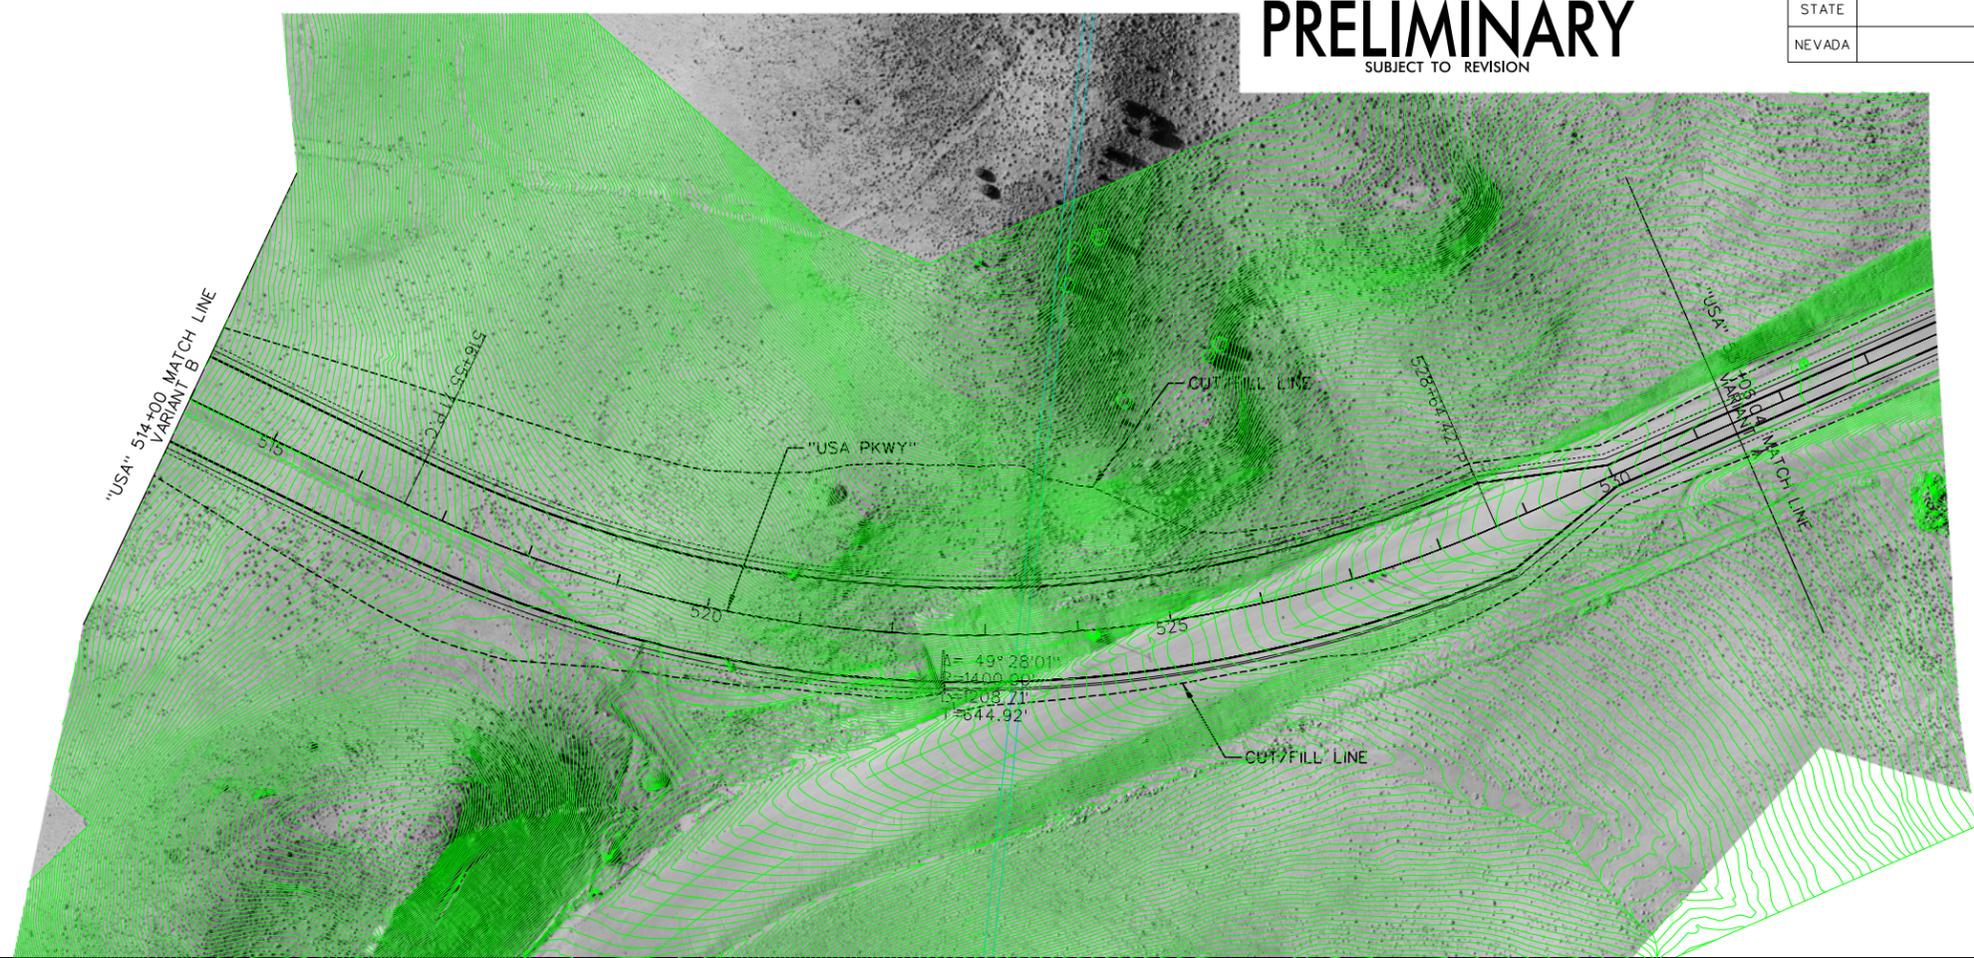

P:\Jobs\W4X54800 USA Parkway\DOT Fold Structure\Sheets\c2_Plan_06.dgn

3/12/2012 millerhc

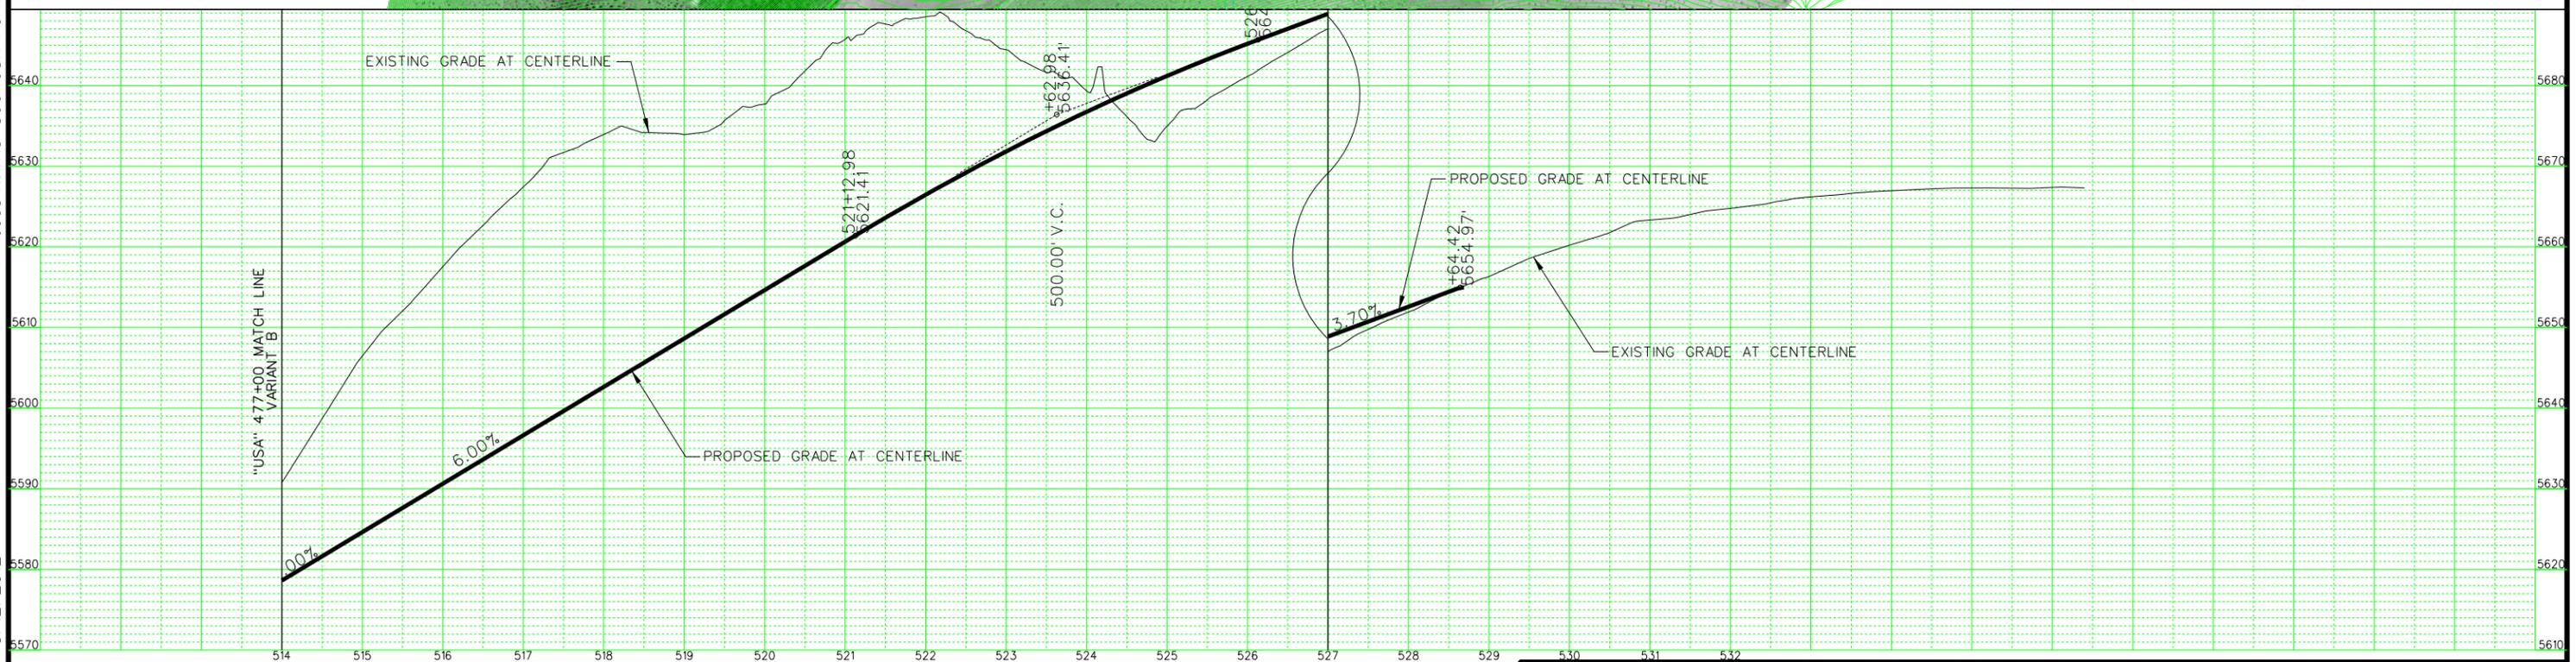

USA Parkway
SR 439

JACOBS

319 E. Warm Springs Road Ste. 200
Las Vegas, NEVADA 89119
(702) 938-5400 Fax (702) 938-5454

STATE OF NEVADA
DEPARTMENT OF TRANSPORTATION

USA PARKWAY

ROADWAY PLAN AND PROFILE
"USA" 514+00 TO 531+06.04
VARIANT B

Notes:

Notes: