

I-80 CORRIDOR STUDY TECHNICAL REPORT

Appendix B
Existing Roadway Conditions

PREPARED FOR
NEVADA DEPARTMENT OF TRANSPORTATION








Interstate 80 Corridor Study

Final Technical Memorandum 2: Existing Roadway Conditions

West Verdi (SR 425) Interchange to West McCarran Boulevard (SR 651) and
East McCarran Boulevard (SR 650) to Wadsworth-Pyramid (SR 427) Interchange


Washoe and Storey Counties, Nevada

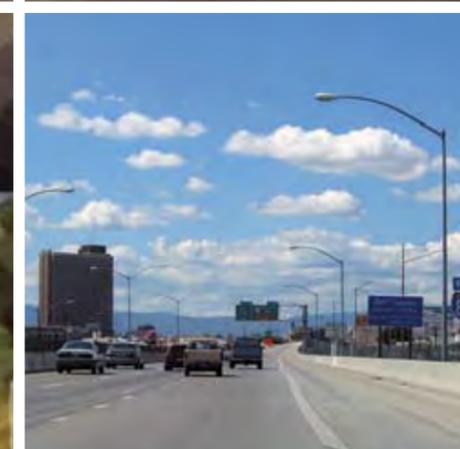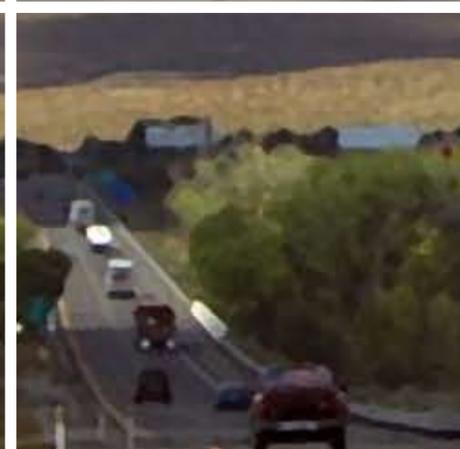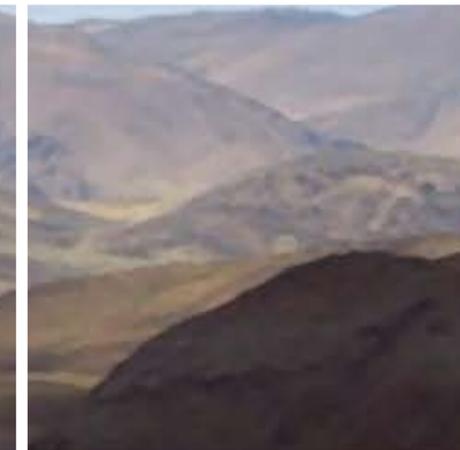

July 2009


JACOBS

Prepared for:
Nevada Department of Transportation and
PBS&J

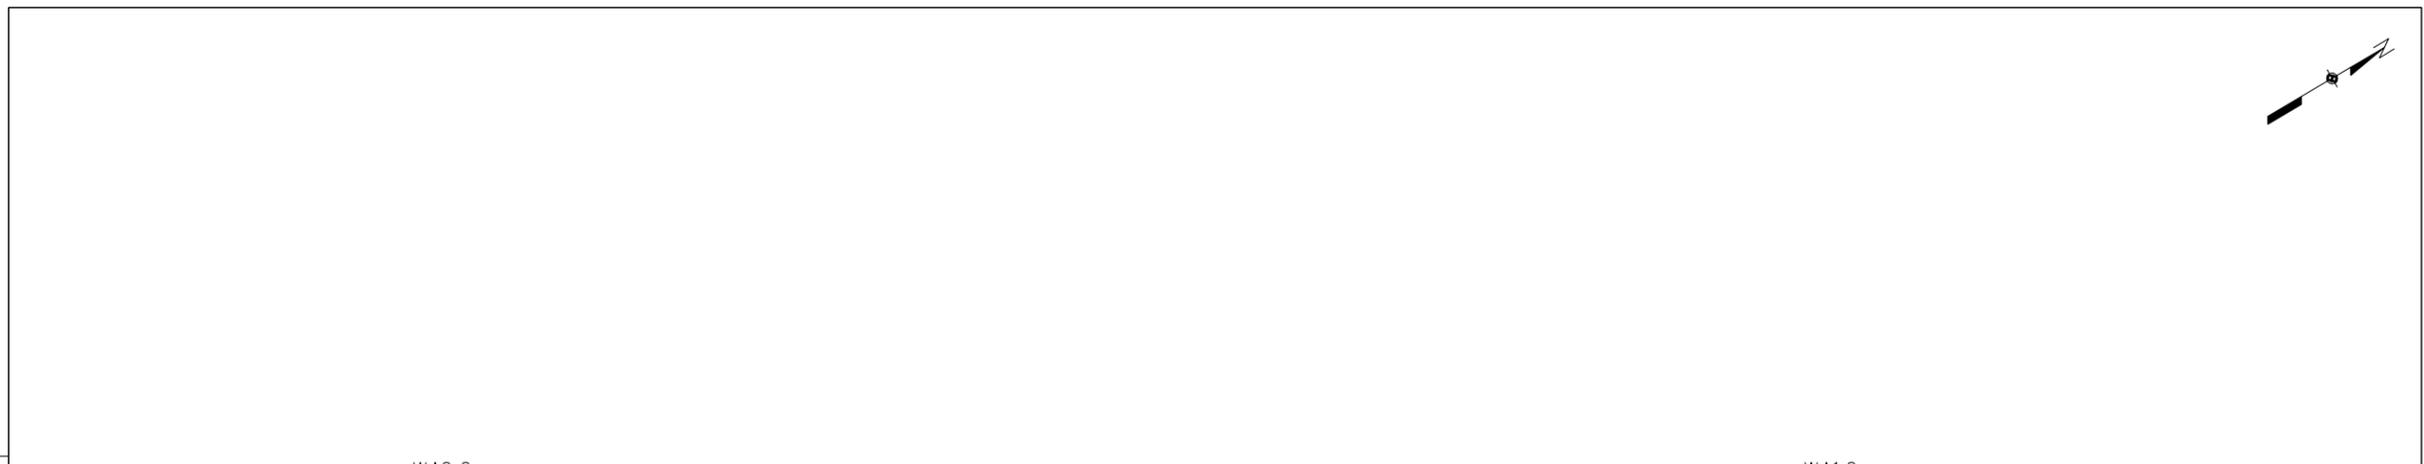

MILEPOST	WAO.0	WA1.0
ACCESS LEFT		
ACCESS RIGHT		
PVD WD: SHLD	2'LT. & 8'RT.	
LANE	4-12'	
MEDIAN	VARIES	
AADT	29,100	
ACCIDENT HIST*	1XX1	1XXXX1
STRUCTURE		
FUNC CLASS	INTERSTATE PRINCIPAL ARTERIAL	

* X-3-4 ACCIDENTS * = FATALITY
 XX+5-9 ACCIDENTS
 XXX+10-14 ACCIDENTS
 XXXX+15+ ACCIDENTS NOTE: ACCIDENT HISTORY INCLUDES ACCIDENTS FROM A THREE YEAR PERIOD (JAN 2004 TO JAN 2007)

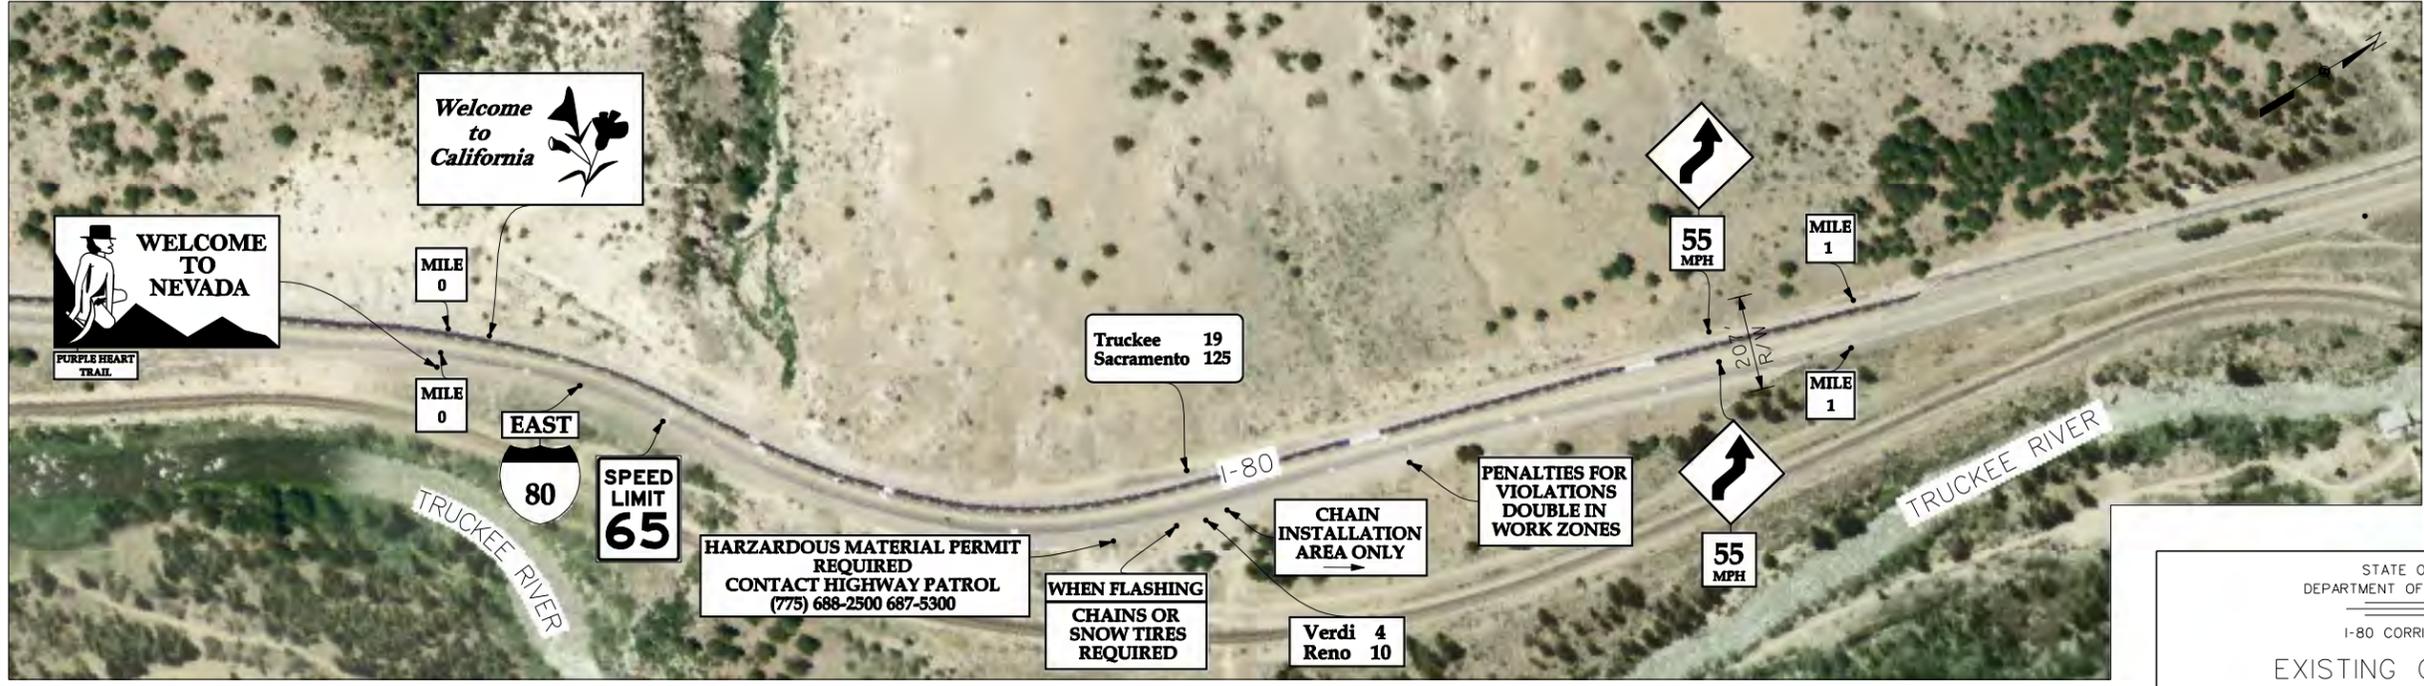


STATE OF NEVADA
 DEPARTMENT OF TRANSPORTATION
 I-80 CORRIDOR STUDY
 EXISTING CONDITIONS

JACOBS
 7160 Bermuda Road Ste. 200
 Las Vegas, NEVADA 89119
 (702) 938-5400 Fax (702) 938-5454


DESIGNED BY HT
 DRAWN BY HT
 CHECKED BY THS
 REVIEWED BY

\$\$\$\$SYTIME\$\$\$\$
 DONSPECIFICATIONS\$\$\$\$

 

MILEPOST	WA3.0	WA3.12	WA3.28	
ACCESS LEFT	2'LT. & 8'RT.			1 LN @ 1500'
ACCESS RIGHT	2'LT. & 8'RT.			1 LN @ 1700'
PVD WD: SHLD	2'LT. & 8'RT.			
LANE	4-12'			
MEDIAN	VARIES			
AADT			29,300	
ACCIDENT HIST*	1*XXXX1			1X1
STRUCTURE		B-764E/B-764W	G-765E/G-765W	
FUNC CLASS	INTERSTATE PRINCIPAL ARTERIAL			

* X-3-4 ACCIDENTS * = FATALITY
 XX+5-9 ACCIDENTS
 XXX+10-14 ACCIDENTS
 XXXX+15+ ACCIDENTS NOTE: ACCIDENT HISTORY INCLUDES ACCIDENTS FROM A THREE YEAR PERIOD (JAN 2004 TO JAN 2007)

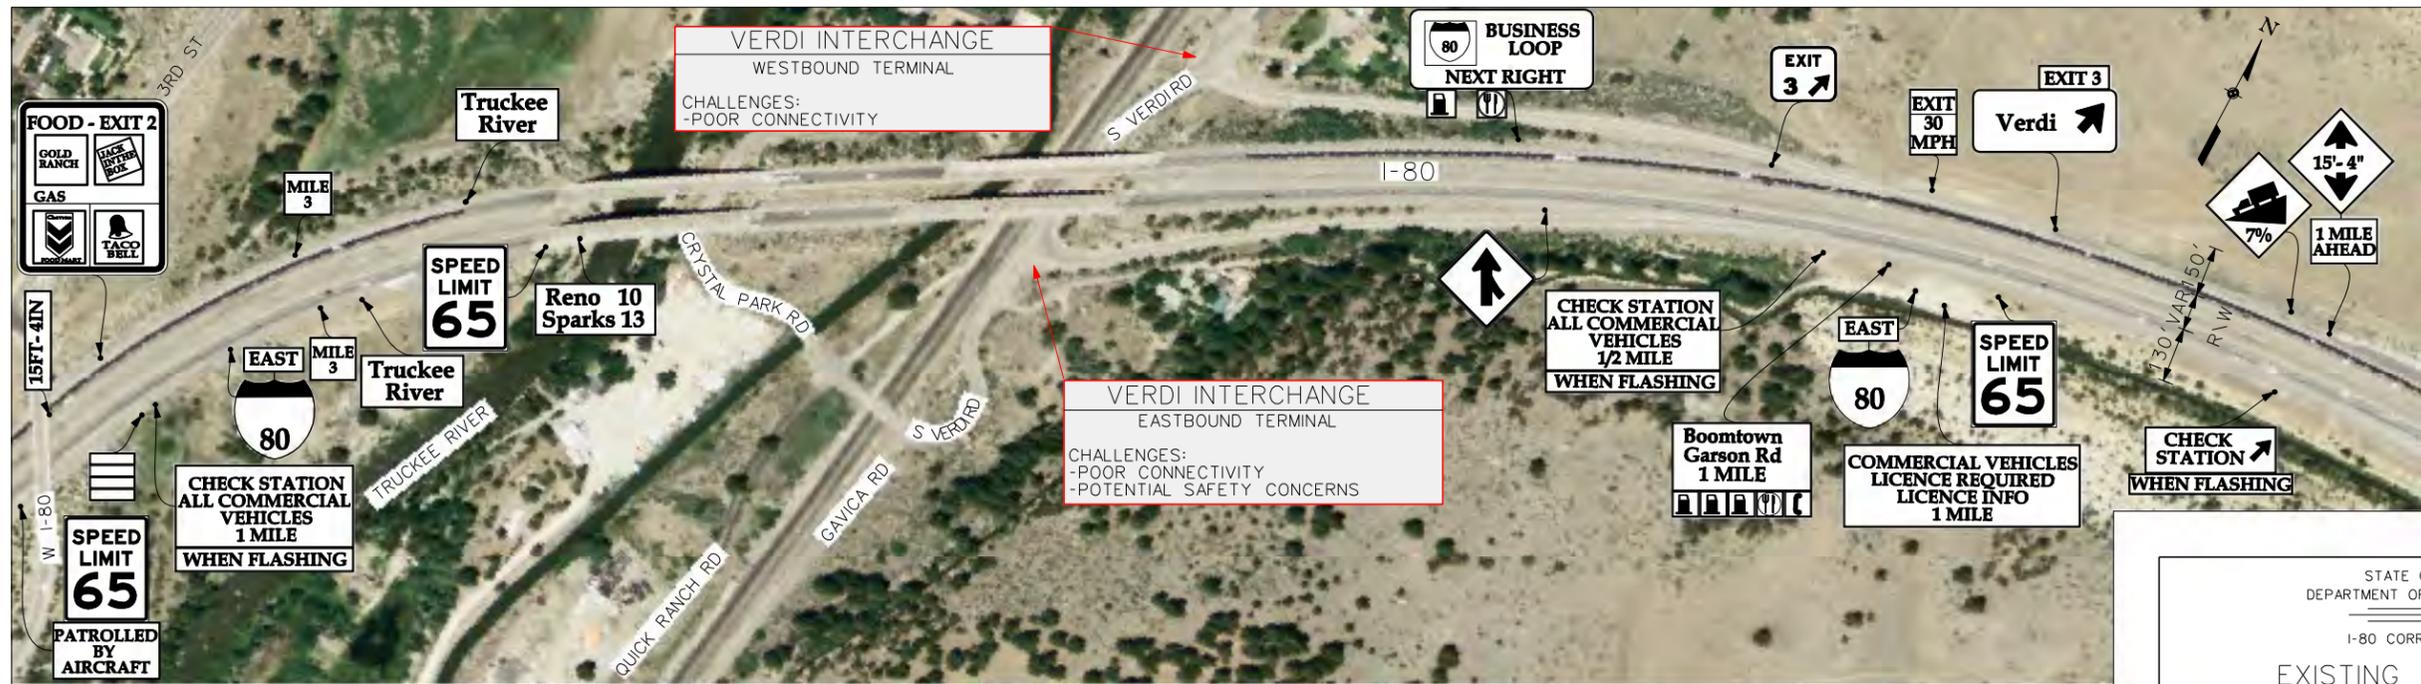

STATE OF NEVADA
 DEPARTMENT OF TRANSPORTATION
 I-80 CORRIDOR STUDY
 EXISTING CONDITIONS

JACOBS
 7160 Bermuda Road Ste. 200
 Las Vegas, NEVADA 89119
 (702) 938-5400 Fax (702) 938-5454

DESIGNED BY HT
 DRAWN BY HT
 CHECKED BY THS
 REVIEWED BY


\$\$\$\$\$SYTIME\$\$\$\$\$
 DON\$\$\$\$\$SPECIFICATIONS\$\$\$\$\$



MILEPOST	WA4.0		
ACCESS LEFT			1 LN @ 1200'
ACCESS RIGHT	1 LN @ 1000'	1 LN @ 1000'	1 LN @ 1800'
PVD WD: SHLD	2'LT. & 8'RT.		
LANE	4-12'		
MEDIAN	VARIES		
AADT		29,400	
ACCIDENT HIST*	1XXXX1		1X1
STRUCTURE			
FUNC CLASS	INTERSTATE PRINCIPAL ARTERIAL		

* X-3-4 ACCIDENTS * - FATALITY
 XX+5-9 ACCIDENTS
 XXX+10-14 ACCIDENTS
 XXXX+15+ ACCIDENTS

NOTE: ACCIDENT HISTORY INCLUDES ACCIDENTS FROM A THREE YEAR PERIOD (JAN 2004 TO JAN 2007)

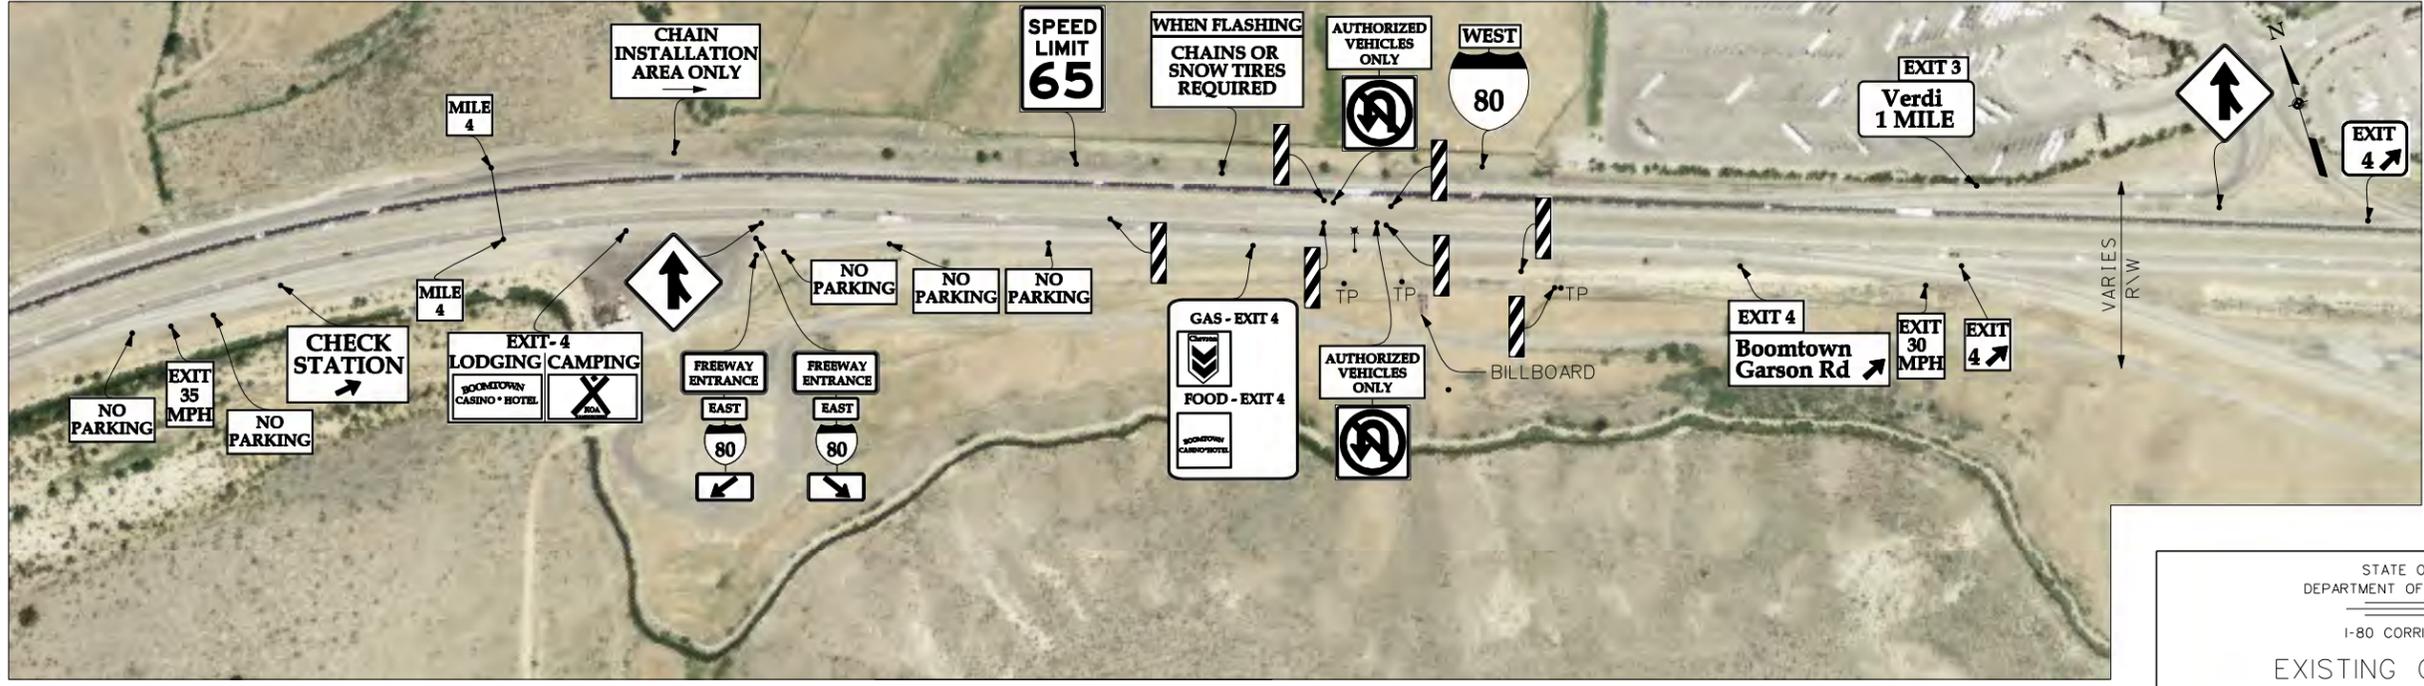


STATE OF NEVADA
 DEPARTMENT OF TRANSPORTATION
 I-80 CORRIDOR STUDY
 EXISTING CONDITIONS

JACOBS
 7160 Bermuda Road Ste. 200
 Las Vegas, NEVADA 89119
 (702) 938-5400 Fax (702) 938-5454

DESIGNED BY HT
 DRAWN BY HT
 CHECKED BY THS
 REVIEWED BY

\$\$\$\$\$SYTIME\$\$\$\$\$
 DONSPECIFICATIONS\$\$\$\$\$

 

MILEPOST	WA4.85	WA4.89	WA5.0		WA5.53	WA5.76	
ACCESS LEFT	1 LN @ 800'						1 LN @ 1150'
ACCESS RIGHT	1 LN @ 1800'						1 LN @ 1650'
PVD WD: SHLD	2'LT. & 8'RT.						
LANE	4-12'						
MEDIAN	VARIES						
AADT	29,400						32,000
ACCIDENT HIST*	1XXXX1						1X1
STRUCTURE	I-770	B-820			G-772E/G-772W	I-773E/I-773W	
FUNC CLASS	INTERSTATE PRINCIPAL ARTERIAL						

* X-3-4 ACCIDENTS * = FATALITY
 XX+5-9 ACCIDENTS
 XXX+10-14 ACCIDENTS
 XXXX+15+ ACCIDENTS NOTE: ACCIDENT HISTORY INCLUDES ACCIDENTS FROM A THREE YEAR PERIOD (JAN 2004 TO JAN 2007)



STATE OF NEVADA
 DEPARTMENT OF TRANSPORTATION
 I-80 CORRIDOR STUDY
 EXISTING CONDITIONS

JACOBS
 7160 Bermuda Road Ste. 200
 Las Vegas, NEVADA 89119
 (702) 938-5400 Fax (702) 938-5454


DESIGNED BY	HT
DRAWN BY	HT
CHECKED BY	THS
REVIEWED BY	

\$\$\$\$SYTIME\$\$\$\$
 DON\$\$\$\$SPECIFICATIONS\$\$\$\$



MILEPOST	WA6.0	WA6.64
ACCESS LEFT	1 LN @ 1150'	
ACCESS RIGHT	1 LN @ 1650'	
PVD WD: SHLD	2'LT. & 8'RT.	
LANE	4-12'	
MEDIAN	VARIES	
AADT	32,000	36,200
ACCIDENT HIST*	1XXXX1	
STRUCTURE	B-127	B-127
FUNC CLASS	INTERSTATE PRINCIPAL ARTERIAL	

* X-3-4 ACCIDENTS * - FATALITY
 XX+5-9 ACCIDENTS
 XXX+10-14 ACCIDENTS
 XXXX+15+ ACCIDENTS NOTE: ACCIDENT HISTORY INCLUDES ACCIDENTS FROM A THREE YEAR PERIOD (JAN 2004 TO JAN 2007)

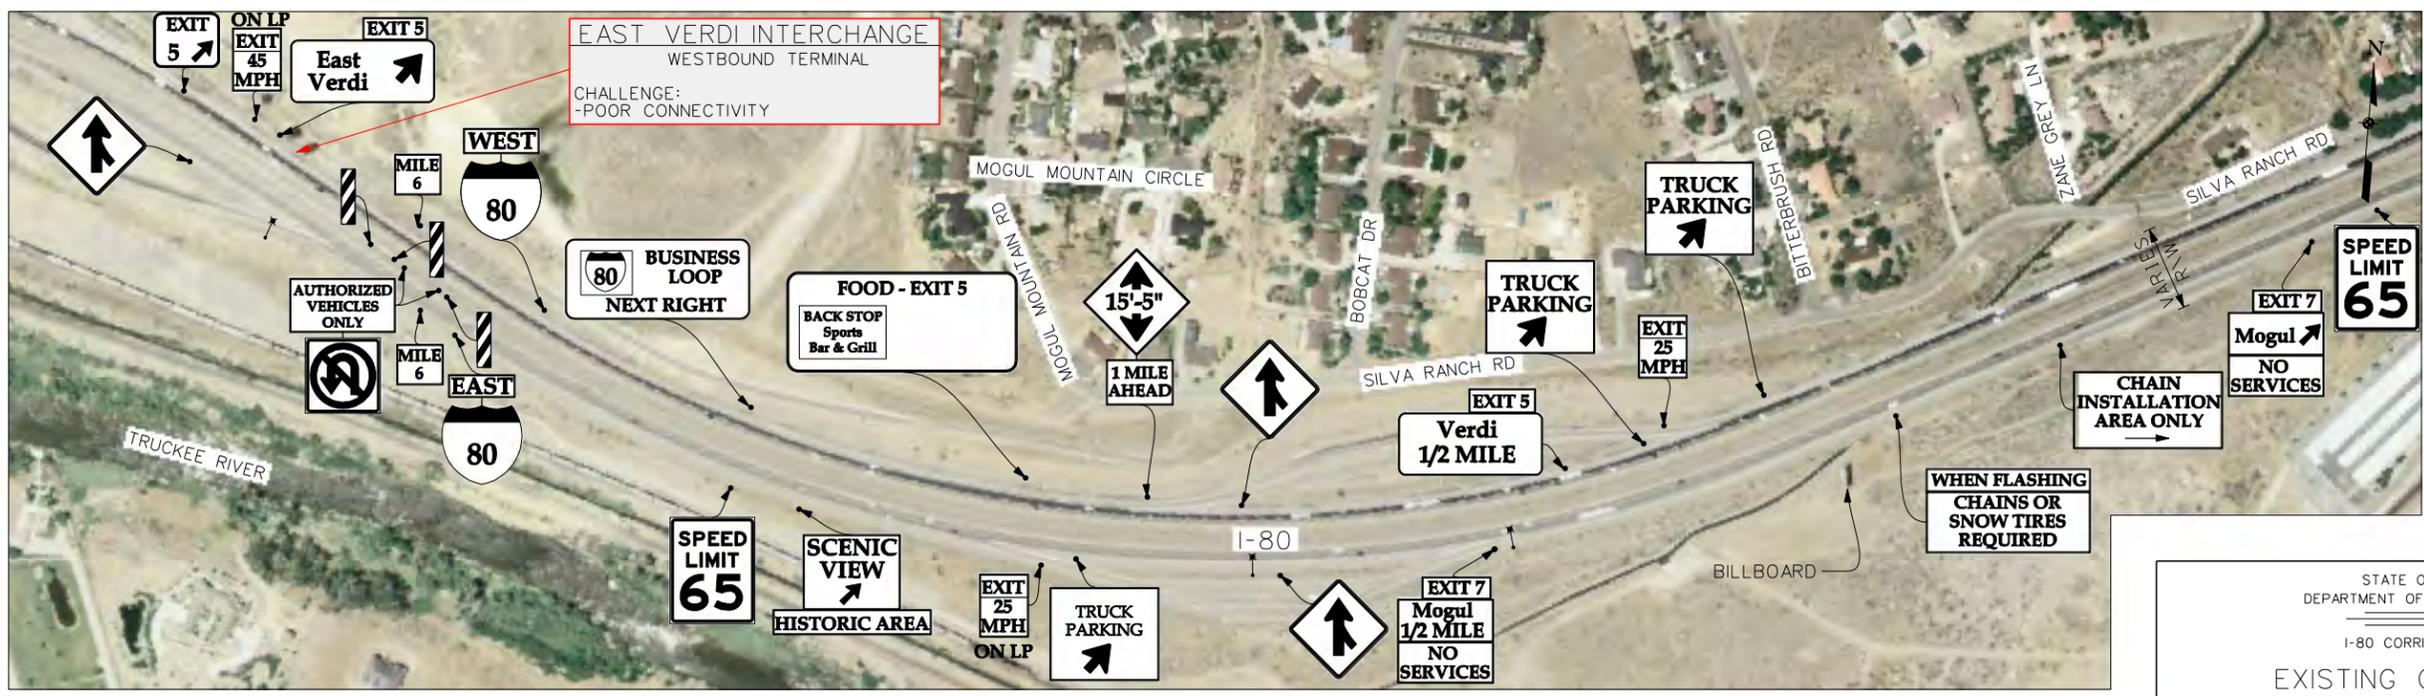


STATE OF NEVADA
 DEPARTMENT OF TRANSPORTATION
 I-80 CORRIDOR STUDY
 EXISTING CONDITIONS

JACOBS
 7160 Bermuda Road Ste. 200
 Las Vegas, NEVADA 89119
 (702) 938-5400 Fax (702) 938-5454


DESIGNED BY HT
 DRAWN BY HT
 CHECKED BY THS
 REVIEWED BY _____

\$\$\$\$SYTIME\$\$\$\$
 DONSPECIFICATIONS\$\$\$\$

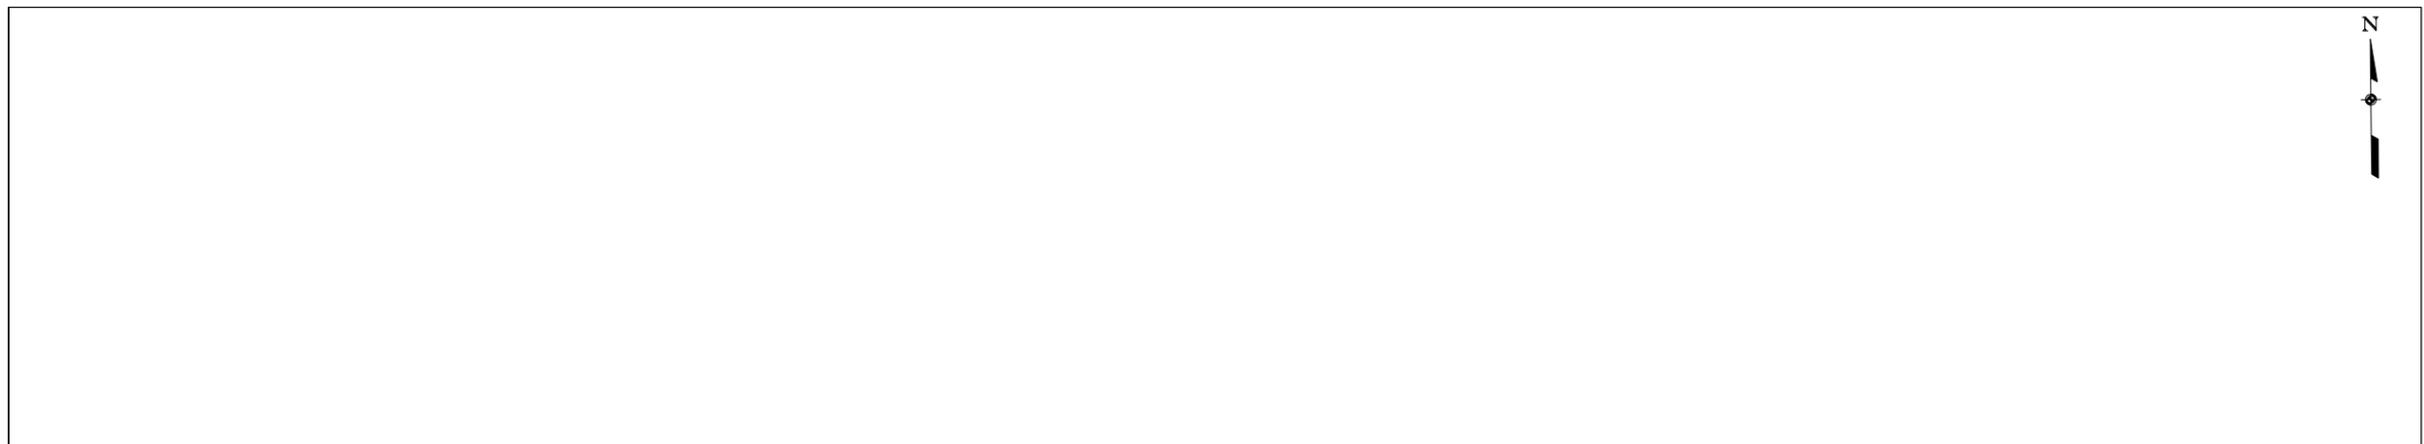

MILEPOST	WA7.0	WA7.08		WA7.75	WA8.0
ACCESS LEFT			1 LN @ 550'		
ACCESS RIGHT	1 LN @ 850'	1 LN @ 600'		1 LN @ 650'	1 LN @ 850'
PVD WD: SHLD	2'LT. & 8'RT.				
LANE	4-12'				
MEDIAN	VARIES				
AADT	36,200		38,200		
ACCIDENT HIST*		1XXXX1		1XX1	
STRUCTURE		I-774E/I-774W			I-775E/I-775W
FUNC CLASS	INTERSTATE PRINCIPAL ARTERIAL				

* X-3-4 ACCIDENTS * = FATALITY
 XX+5-9 ACCIDENTS
 XXX+10-14 ACCIDENTS
 XXXX+15+ ACCIDENTS NOTE: ACCIDENT HISTORY INCLUDES ACCIDENTS FROM A THREE YEAR PERIOD (JAN 2004 TO JAN 2007)

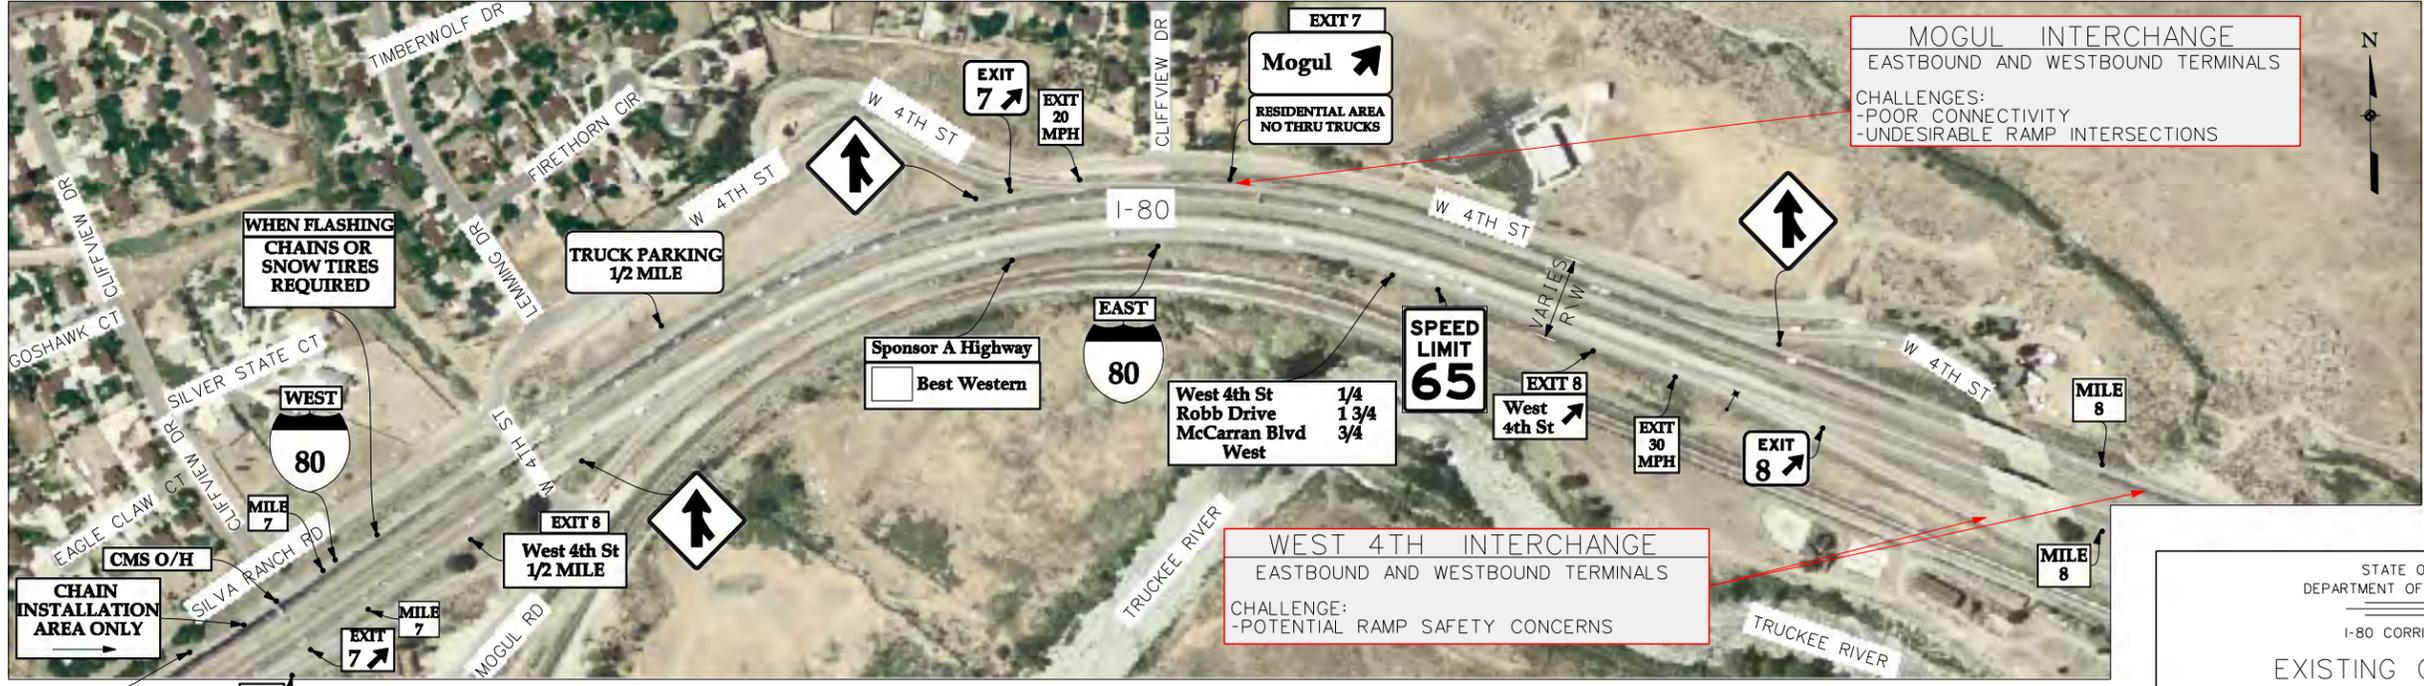


STATE OF NEVADA
 DEPARTMENT OF TRANSPORTATION
 I-80 CORRIDOR STUDY
 EXISTING CONDITIONS

JACOBS
 7160 Bermuda Road Ste. 200
 Las Vegas, NEVADA 89119
 (702) 938-5400 Fax (702) 938-5454


DESIGNED BY HT
 DRAWN BY HT
 CHECKED BY THS
 REVIEWED BY

\$\$\$\$SYTIME\$\$\$\$
 DONOTDELETESPECIFICATIONS\$\$\$\$

 

MILEPOST	WA8.50		
ACCESS LEFT			
ACCESS RIGHT			
PVD WD: SHLD	2'LT. & 8'RT.		
LANE	4-12'		
MEDIAN	VARIES		
AADT	36,200	35,200	
ACCIDENT HIST*	1**XXXX1		1XX1
STRUCTURE			H-767E/H-767W
FUNC CLASS	INTERSTATE PRINCIPAL ARTERIAL		

* X-3-4 ACCIDENTS * = FATALITY
 XX+5-9 ACCIDENTS
 XXX+10-14 ACCIDENTS
 XXXX+15+ ACCIDENTS NOTE: ACCIDENT HISTORY INCLUDES ACCIDENTS FROM A THREE YEAR PERIOD (JAN 2004 TO JAN 2007)

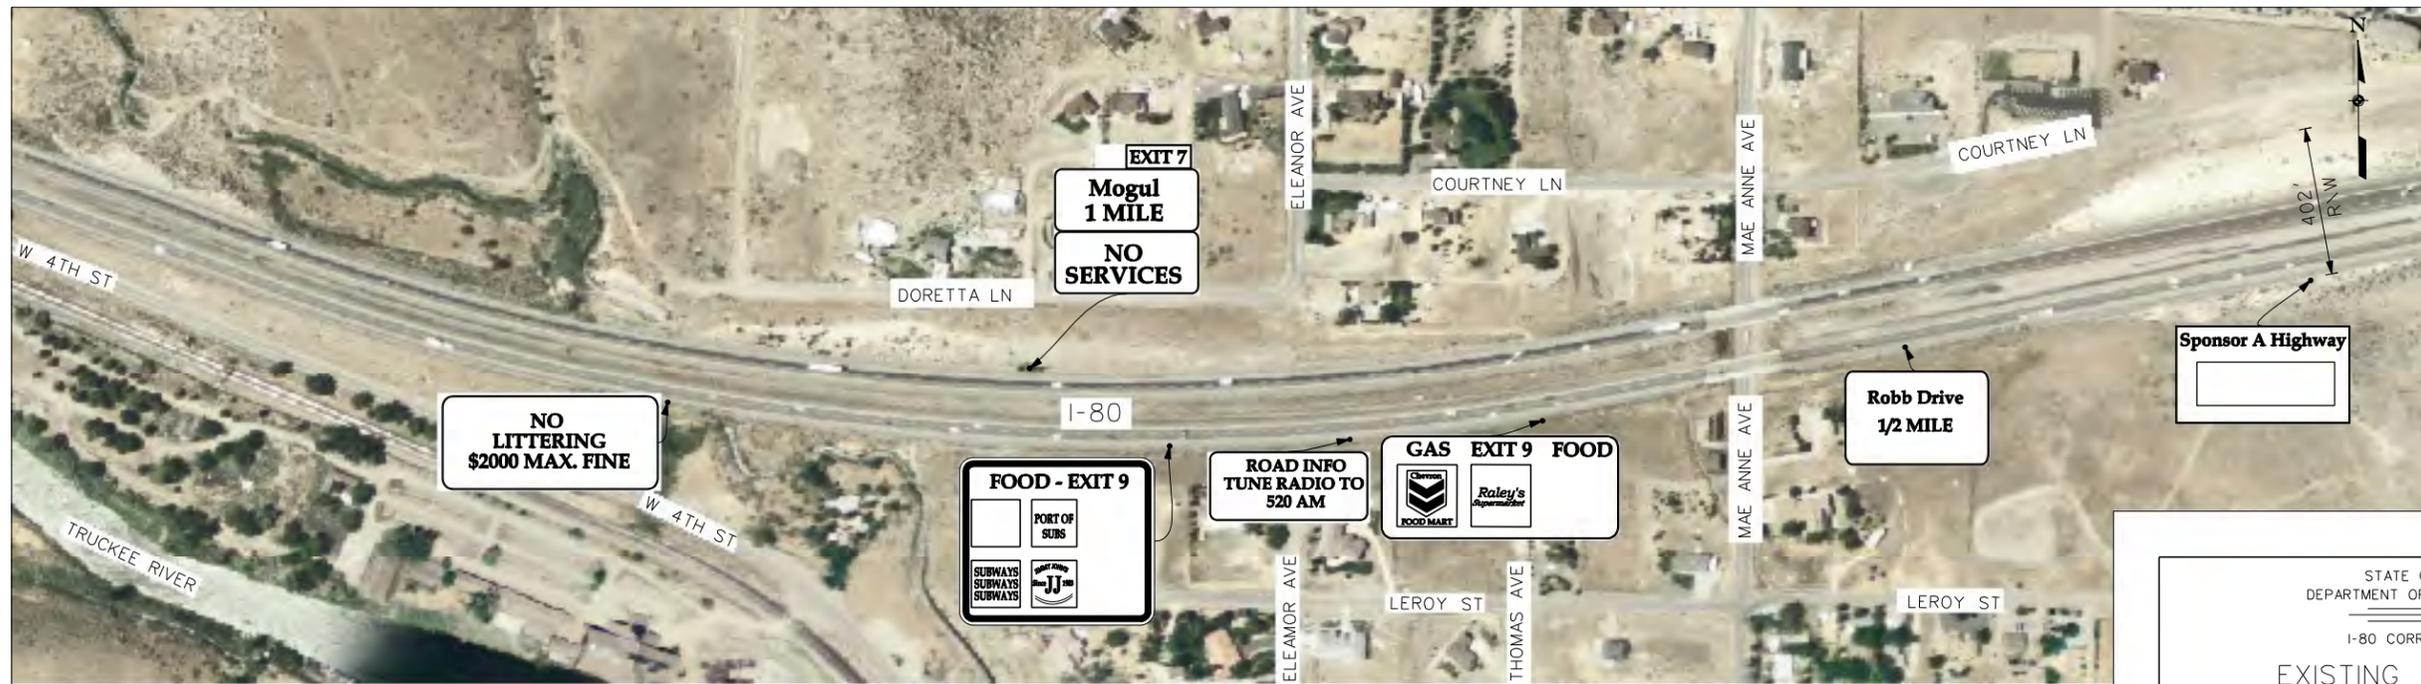


STATE OF NEVADA
 DEPARTMENT OF TRANSPORTATION
 I-80 CORRIDOR STUDY
 EXISTING CONDITIONS

JACOBS
 7160 Bermuda Road Ste. 200
 Las Vegas, NEVADA 89119
 (702) 938-5400 Fax (702) 938-5454


DESIGNED BY	HT
DRAWN BY	HT
CHECKED BY	THS
REVIEWED BY	

\$\$\$\$\$\$SYTIME\$\$\$\$\$\$
 DONSPECIFICATIONS\$\$\$\$\$\$

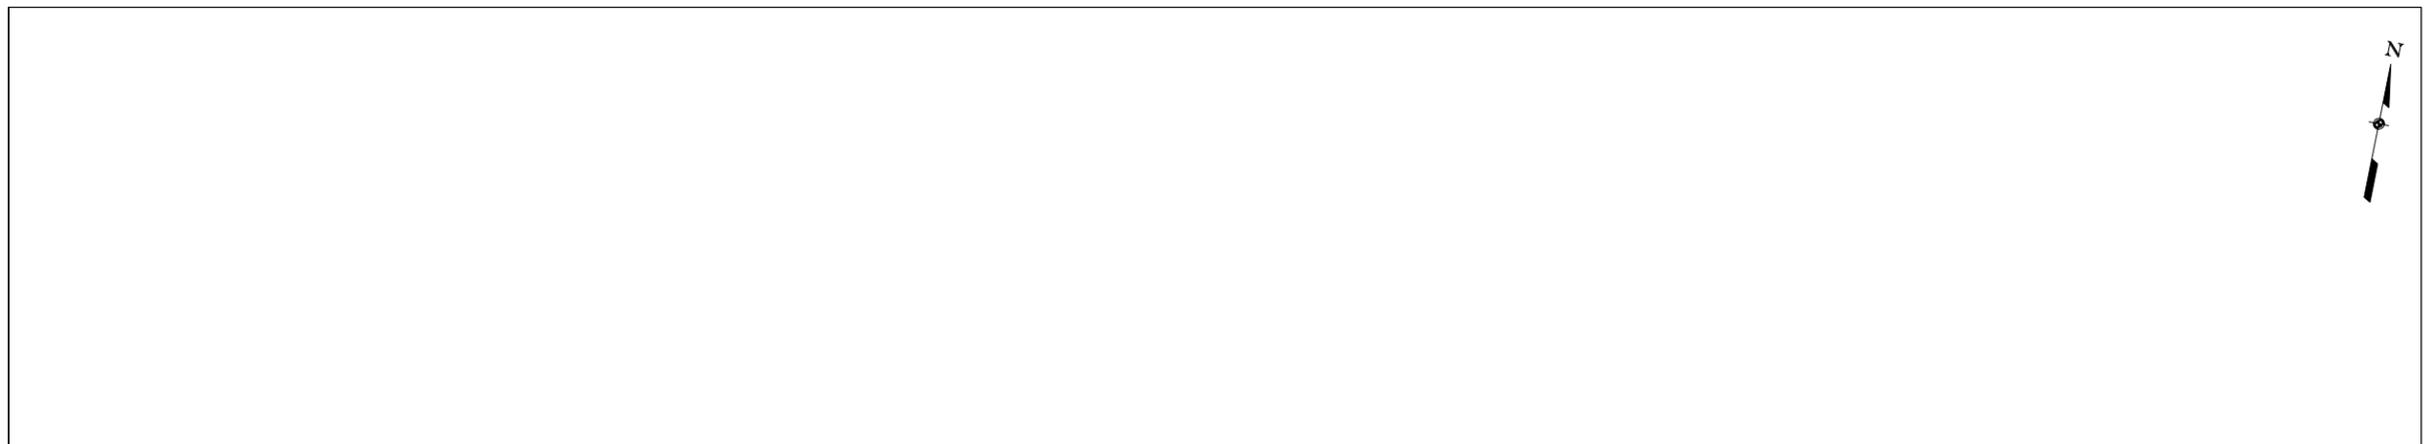

MILEPOST	WA9.0	WA9.23	
ACCESS LEFT	1 LN @ 1200'	2 LN @ 1350'/1 LN @ 1300'	1 LN @ 950'
ACCESS RIGHT	1 LN @ 2000'	1 LN @ 1500'	
PVD WD: SHLD	2'LT. & 8'RT.		
LANE	4-12'		
MEDIAN	VARIES		
AADT	35,200		52,100
ACCIDENT HIST*	1XXXX1	1XX1	
STRUCTURE		I-1922	
FUNC CLASS	INTERSTATE PRINCIPAL ARTERIAL		

* X-3-4 ACCIDENTS * = FATALITY
 XX+5-9 ACCIDENTS
 XXX+10-14 ACCIDENTS
 XXXX+15+ ACCIDENTS NOTE: ACCIDENT HISTORY INCLUDES ACCIDENTS FROM A THREE YEAR PERIOD (JAN 2004 TO JAN 2007)

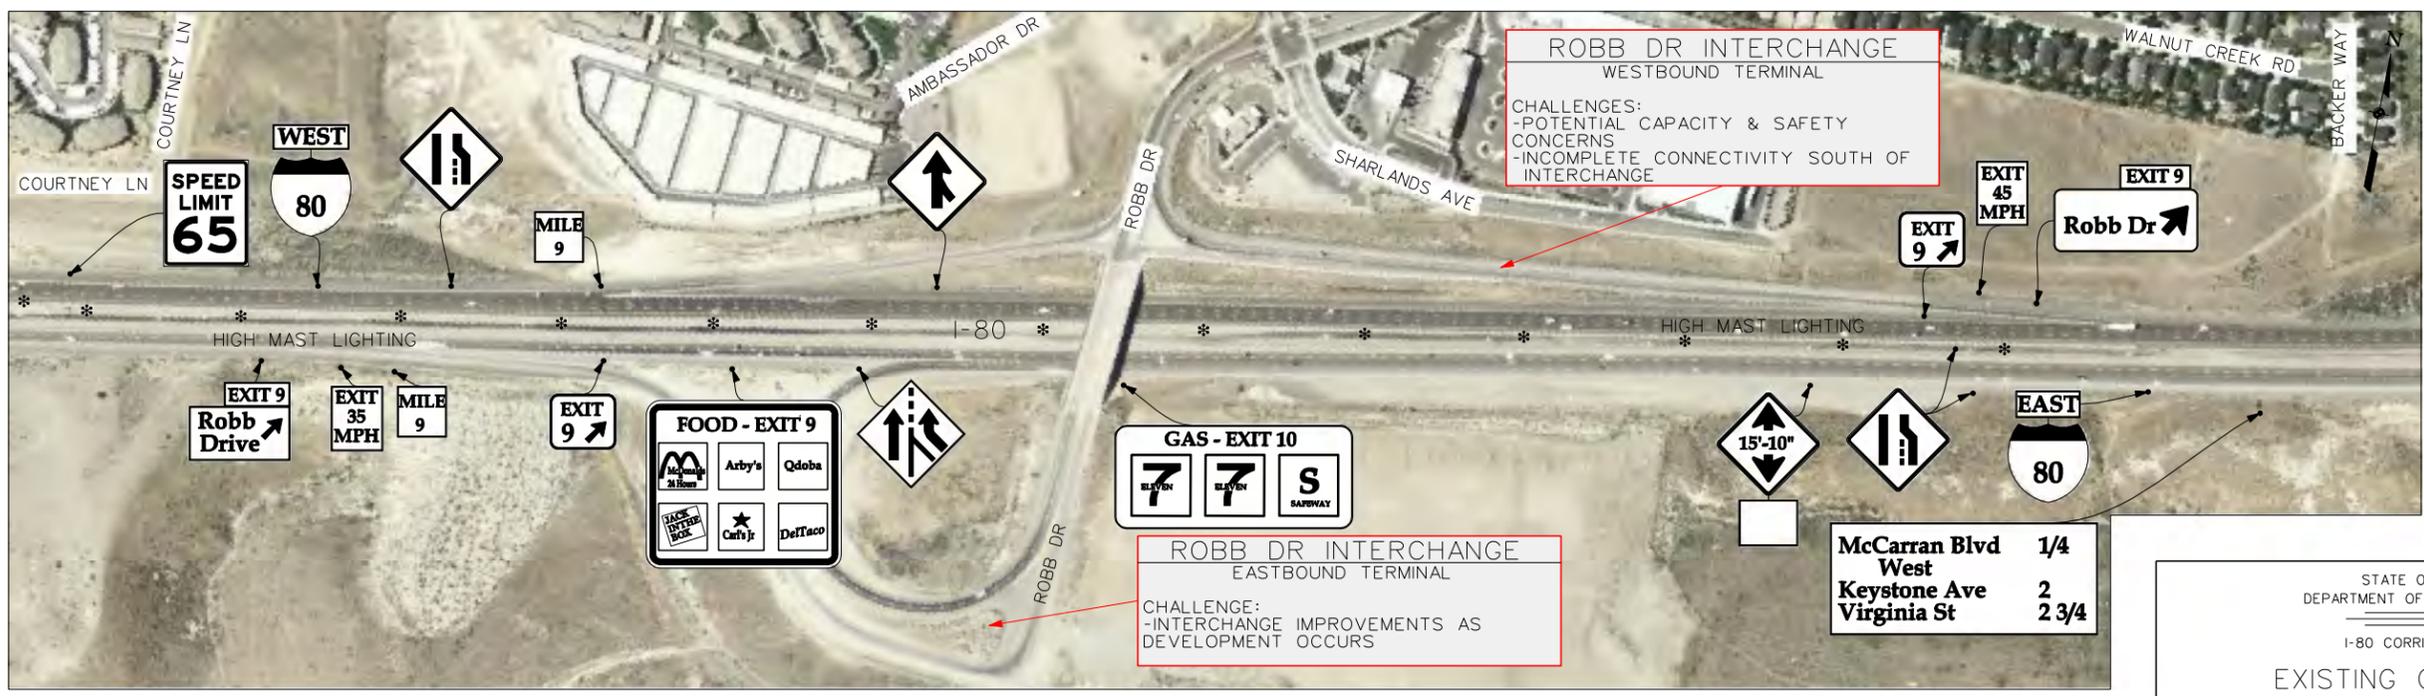


\$\$\$\$SYTIME\$\$\$\$
 DON\$\$\$\$SPECIFICATIONS\$\$\$\$

STATE OF NEVADA
 DEPARTMENT OF TRANSPORTATION
 I-80 CORRIDOR STUDY
 EXISTING CONDITIONS

JACOBS
 7160 Bermuda Road Ste. 200
 Las Vegas, NEVADA 89119
 (702) 938-5400 Fax (702) 938-5454

DESIGNED BY HT
 DRAWN BY HT
 CHECKED BY THS
 REVIEWED BY

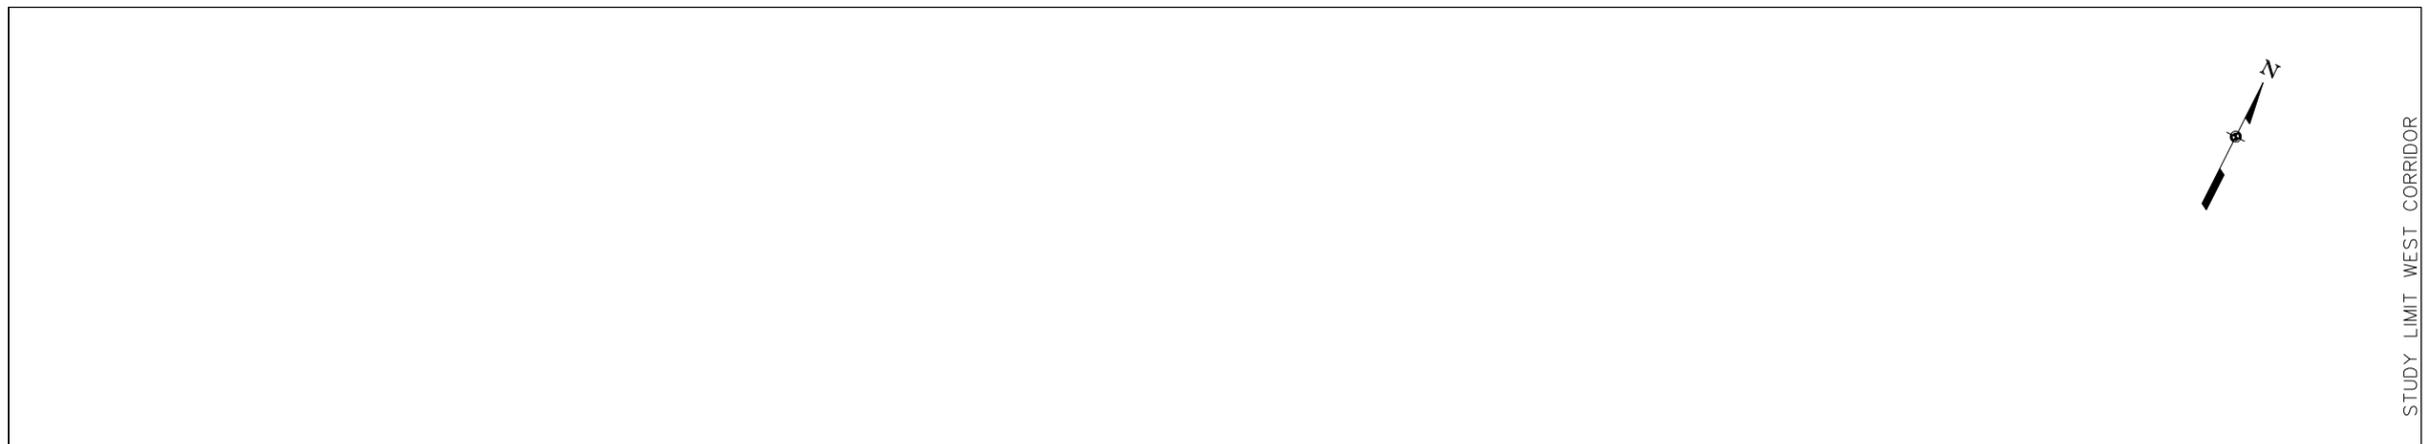

STUDY LIMIT WEST CORRIDOR

MILEPOST	WA10.0	WA10.68
ACCESS LEFT		1 LN @ 850'
ACCESS RIGHT		2 LN @ 400' 2 LN @ 600' LT/2 LN @ 450' RT
PVD WD: SHLD	2'LT. & 8'RT.	1 LN @ 2150'
LANE	4-12'	2 LN @ 400' LT/ 1 LN 450' RT 2 LN @ 650'
MEDIAN	VARIES	
AADT	52,100	
ACCIDENT HIST*	1XXXX1	1XXXX1
STRUCTURE		I-1301E/I-1301W
FUNC CLASS	INTERSTATE PRINCIPAL ARTERIAL	

* X-3-4 ACCIDENTS * - FATALITY
 XX+5-9 ACCIDENTS
 XXX+10-14 ACCIDENTS
 XXXX+15+ ACCIDENTS

NOTE: ACCIDENT HISTORY INCLUDES ACCIDENTS FROM A THREE YEAR PERIOD (JAN 2004 TO JAN 2007)



STATE OF NEVADA
 DEPARTMENT OF TRANSPORTATION

I-80 CORRIDOR STUDY


EXISTING CONDITIONS

JACOBS

7160 Bermuda Road Ste. 200
 Las Vegas, NEVADA 89119
 (702) 938-5400 Fax (702) 938-5454

DESIGNED BY HT
 DRAWN BY HT
 CHECKED BY THS
 REVIEWED BY

\$\$\$\$SYTIME\$\$\$\$
 DONSPECIFICATIONS\$\$\$\$

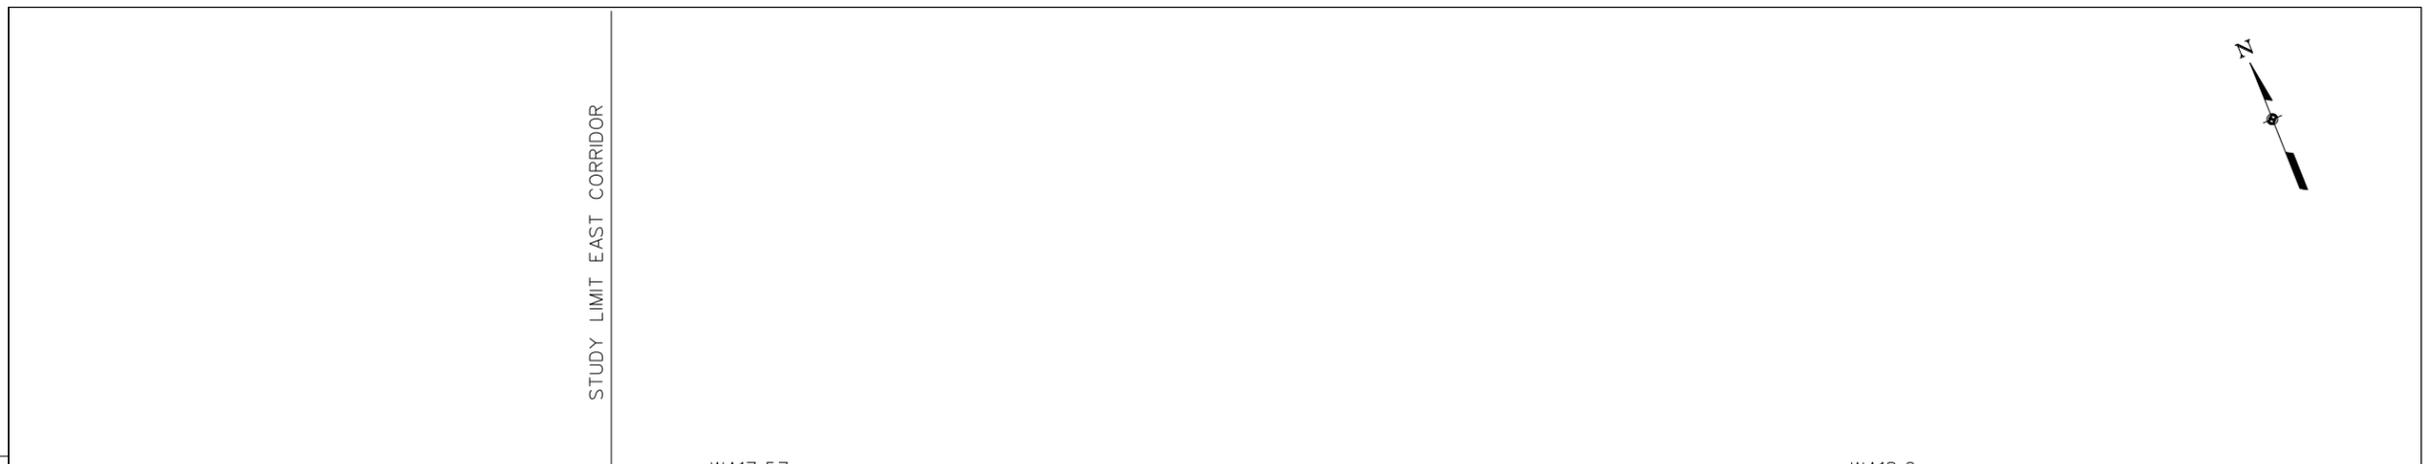

MILEPOST	WA17.57	WA18.0
ACCESS LEFT	1 LN @ 1800'	1 LN @ 1000' 2 LN @ 1300' / 1 LN @ 1300'
ACCESS RIGHT	2 LN @ 1000'	
PVD WD: SHLD	2'LT. & 8'RT.	
LANE	4-12'	
MEDIAN	VARIES	
AADT	75,700	46,500
ACCIDENT HIST*	1XXXX1	1XXXX1
STRUCTURE	I-1007E/I-1007W	
FUNC CLASS	INTERSTATE PRINCIPAL ARTERIAL	

* X-3-4 ACCIDENTS * = FATALITY
 XX+5-9 ACCIDENTS
 XXX+10-14 ACCIDENTS
 XXXX+15+ ACCIDENTS

NOTE: ACCIDENT HISTORY INCLUDES ACCIDENTS FROM A THREE YEAR PERIOD (JAN 2004 TO JAN 2007)




\$\$\$\$SYTIME\$\$\$\$
 DONSPECIFICATIONS\$\$\$\$

STATE OF NEVADA
 DEPARTMENT OF TRANSPORTATION
 I-80 CORRIDOR STUDY
 EXISTING CONDITIONS

JACOBS
 7160 Bermuda Road Ste. 200
 Las Vegas, NEVADA 89119
 (702) 938-5400 Fax (702) 938-5454

DESIGNED BY HT
 DRAWN BY HT
 CHECKED BY THS
 REVIEWED BY

 

MILEPOST		WA18.90	WA19.0	WA19.15
ACCESS LEFT		2 LN @ 500' RT/ 2 LN @ 1200' LT	2 LN @ 650' RT/ 1 LN @ 1200' LT	
ACCESS RIGHT		1 LN @ 1000'	2 LN @ 800'	1 LN @ 1000'
PVD WD: SHLD	2' LT. & 8' RT.			
LANE	4-12'			
MEDIAN	VARIES			
AADT	46,500		39,000	
ACCIDENT HIST*		1XXX1	1XXXX1	
STRUCTURE		I-1556		B-12/G-1474
FUNC CLASS	INTERSTATE PRINCIPAL ARTERIAL			

* X-3-4 ACCIDENTS * = FATALITY
 XX+5-9 ACCIDENTS
 XXX+10-14 ACCIDENTS
 XXXX+15+ ACCIDENTS NOTE: ACCIDENT HISTORY INCLUDES ACCIDENTS FROM A THREE YEAR PERIOD (JAN 2004 TO JAN 2007)




\$\$\$\$SYTIME\$\$\$\$
 DONSPECIFICATIONS\$\$\$\$

STATE OF NEVADA
 DEPARTMENT OF TRANSPORTATION
 I-80 CORRIDOR STUDY
 EXISTING CONDITIONS

JACOBS
 7160 Bermuda Road Ste. 200
 Las Vegas, NEVADA 89119
 (702) 938-5400 Fax (702) 938-5454

DESIGNED BY HT
 DRAWN BY HT
 CHECKED BY THS
 REVIEWED BY

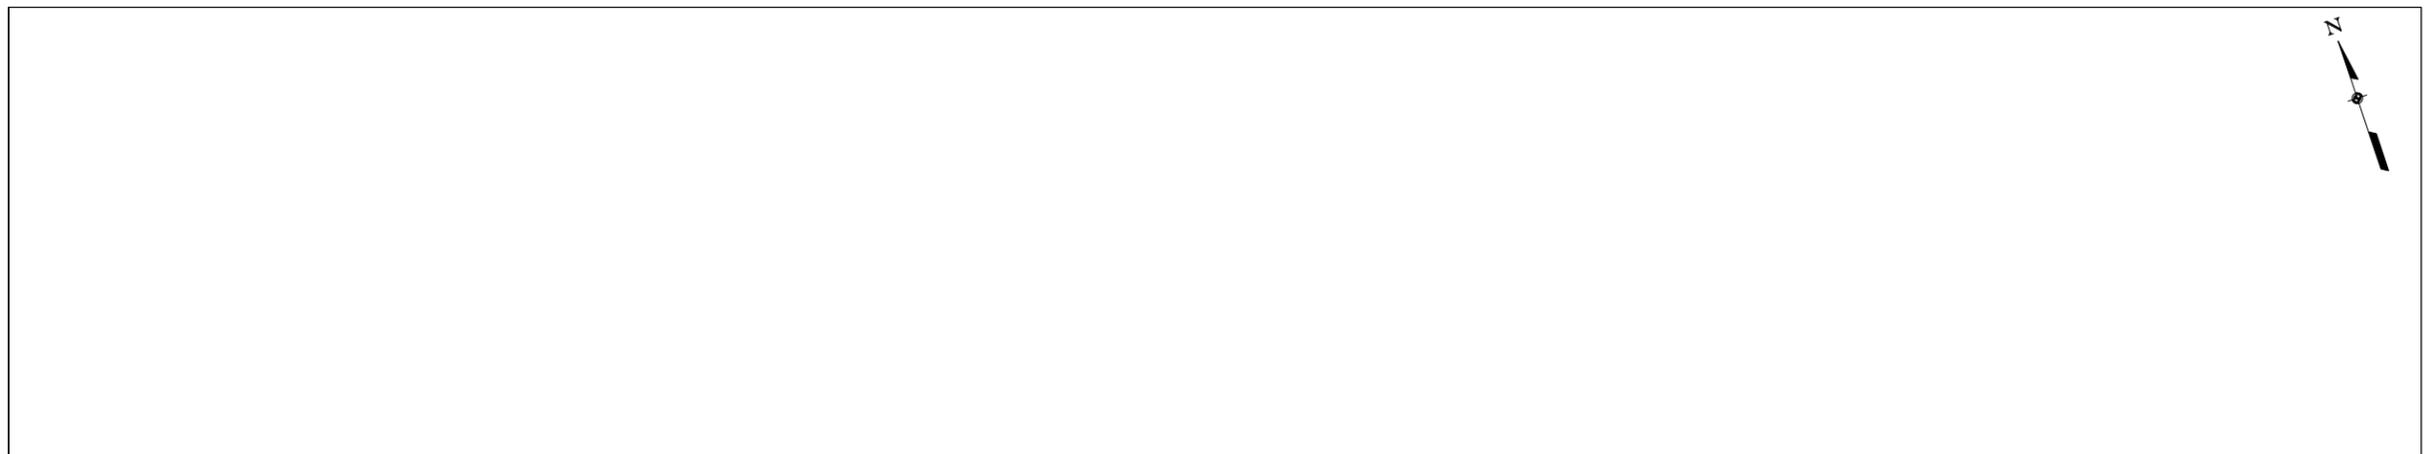

MILEPOST	WA22.0		
ACCESS LEFT			
ACCESS RIGHT			
PVD WD: SHLD	2'LT. & 8'RT.		
LANE	4-12'		
MEDIAN	VARIES		
AADT	31,700		
ACCIDENT HIST*	1X1	1XXXX1	
STRUCTURE			
FUNC CLASS	INTERSTATE PRINCIPAL ARTERIAL		

* X-3-4 ACCIDENTS * = FATALITY
 XX+5-9 ACCIDENTS
 XXX+10-14 ACCIDENTS
 XXXX+15+ ACCIDENTS NOTE: ACCIDENT HISTORY INCLUDES ACCIDENTS FROM A THREE YEAR PERIOD (JAN 2004 TO JAN 2007)




STATE OF NEVADA
 DEPARTMENT OF TRANSPORTATION
 I-80 CORRIDOR STUDY
 EXISTING CONDITIONS

JACOBS
 7160 Bermuda Road Ste. 200
 Las Vegas, NEVADA 89119
 (702) 938-5400 Fax (702) 938-5454

DESIGNED BY HT
 DRAWN BY HT
 CHECKED BY THS
 REVIEWED BY _____


SYSTEM SPECIFICATIONS

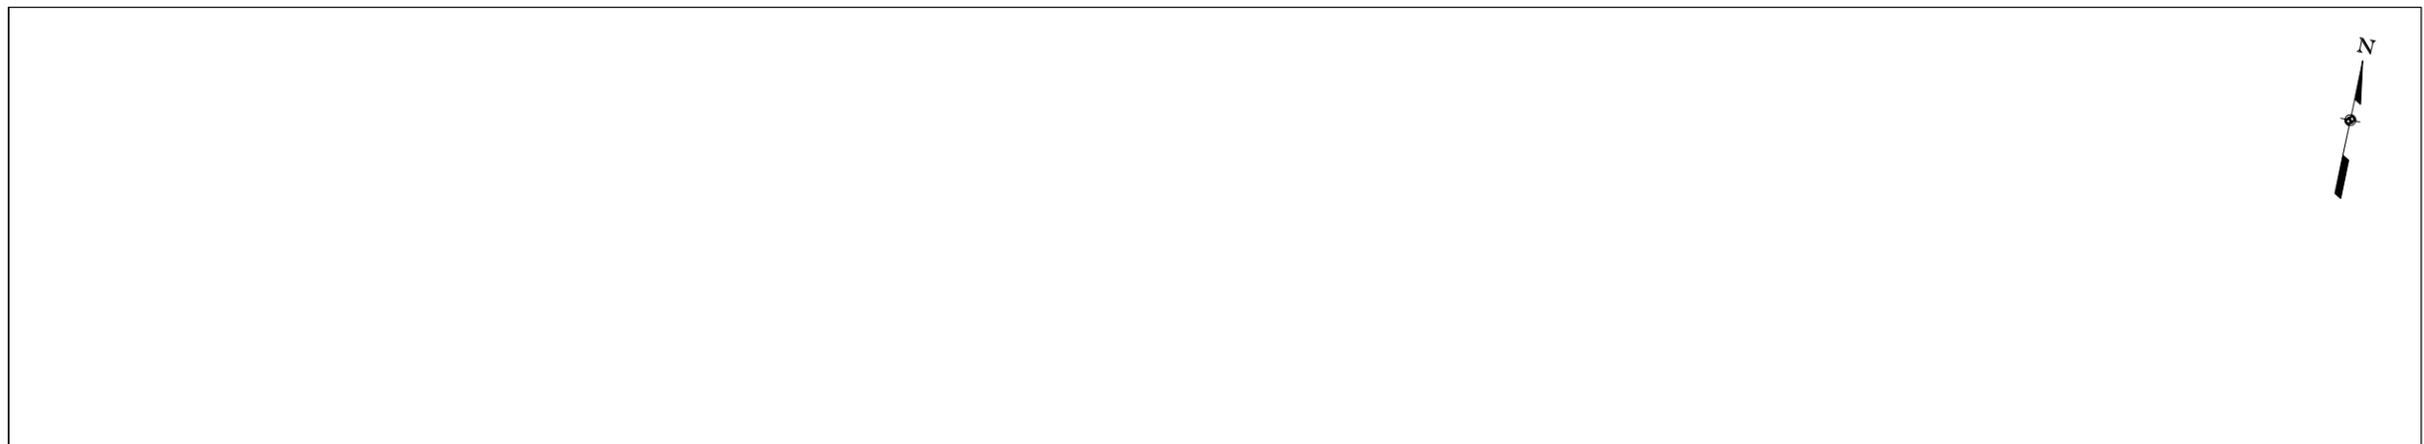

MILEPOST		WA22.55	WA23.0
ACCESS LEFT	1 LN @ 750'	1 LN @ 750'	
ACCESS RIGHT		1 LN @ 1000'	1 LN @ 750'
PVD WD: SHLD	2'LT. & 8'RT.		
LANE	4-12'		
MEDIAN	VARIABLE		
AADT		25,500	
ACCIDENT HIST*	1XXX1		1XXXX1
STRUCTURE		I-750	
FUNC CLASS	INTERSTATE PRINCIPAL ARTERIAL		

* X-3-4 ACCIDENTS * = FATALITY
 XX+5-9 ACCIDENTS
 XXX+10-14 ACCIDENTS
 XXXX+15+ ACCIDENTS

NOTE: ACCIDENT HISTORY INCLUDES ACCIDENTS FROM A THREE YEAR PERIOD (JAN 2004 TO JAN 2007)

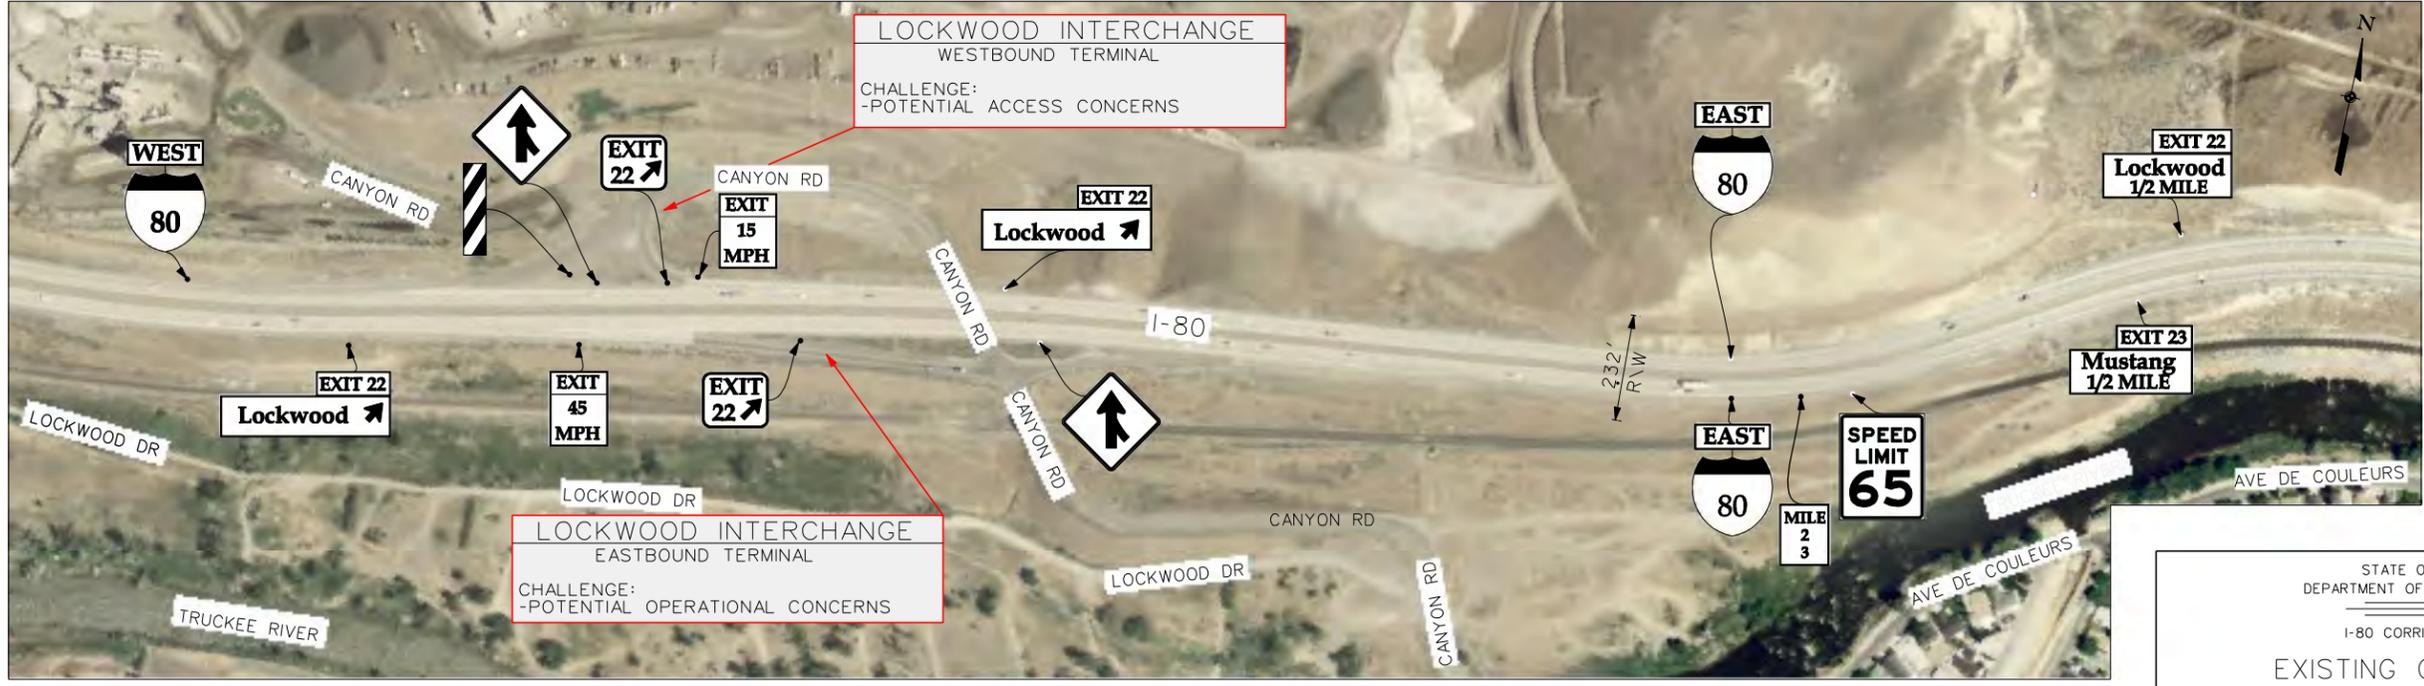

STATE OF NEVADA
 DEPARTMENT OF TRANSPORTATION
 I-80 CORRIDOR STUDY
 EXISTING CONDITIONS

JACOBS
 7160 Bermuda Road Ste. 200
 Las Vegas, NEVADA 89119
 (702) 938-5400 Fax (702) 938-5454

DESIGNED BY: HT
 DRAWN BY: HT
 CHECKED BY: THS
 REVIEWED BY: _____

\$\$\$\$SYTIME\$\$\$\$
 DONSSSPECIFICATIONS\$\$\$\$



MILEPOST		WA23.97	WA24.0
ACCESS LEFT		1 LN @ 600'	
ACCESS RIGHT		1 LN @ 1150'	
PVD WD: SHLD	2'LT. & 8'RT.		
LANE	4-12'		
MEDIAN	VARIES		
AADT	25,500		
ACCIDENT HIST*		1X1	1*XXX1
STRUCTURE			I-753E/I-753W
FUNC CLASS	INTERSTATE PRINCIPAL ARTERIAL		

* X-3-4 ACCIDENTS * = FATALITY
 XX+5-9 ACCIDENTS
 XXX+10-14 ACCIDENTS
 XXXX+15+ ACCIDENTS NOTE: ACCIDENT HISTORY INCLUDES ACCIDENTS FROM A THREE YEAR PERIOD (JAN 2004 TO JAN 2007)



STATE OF NEVADA
 DEPARTMENT OF TRANSPORTATION
 I-80 CORRIDOR STUDY
 EXISTING CONDITIONS

JACOBS
 7160 Bermuda Road Ste. 200
 Las Vegas, NEVADA 89119
 (702) 938-5400 Fax (702) 938-5454


DESIGNED BY HT
 DRAWN BY HT
 CHECKED BY THS
 REVIEWED BY _____

\$\$\$\$\$SYTIME\$\$\$\$\$
 DONSPECIFICATIONS\$\$\$\$\$



MILEPOST		WA25.0
ACCESS LEFT	1 LN @ 750'	1 LN @ 1250'
ACCESS RIGHT	1 LN @ 650'	
PVD WD: SHLD	2'LT. & 8'RT.	
LANE	4-12'	
MEDIAN	VARIES	
AADT	31,900	
ACCIDENT HIST*		1XXXX1
STRUCTURE		
FUNC CLASS	INTERSTATE PRINCIPAL ARTERIAL	

* X-3-4 ACCIDENTS * = FATALITY
 XX+5-9 ACCIDENTS
 XXX+10-14 ACCIDENTS
 XXXX+15+ ACCIDENTS NOTE: ACCIDENT HISTORY INCLUDES ACCIDENTS FROM A THREE YEAR PERIOD (JAN 2004 TO JAN 2007)

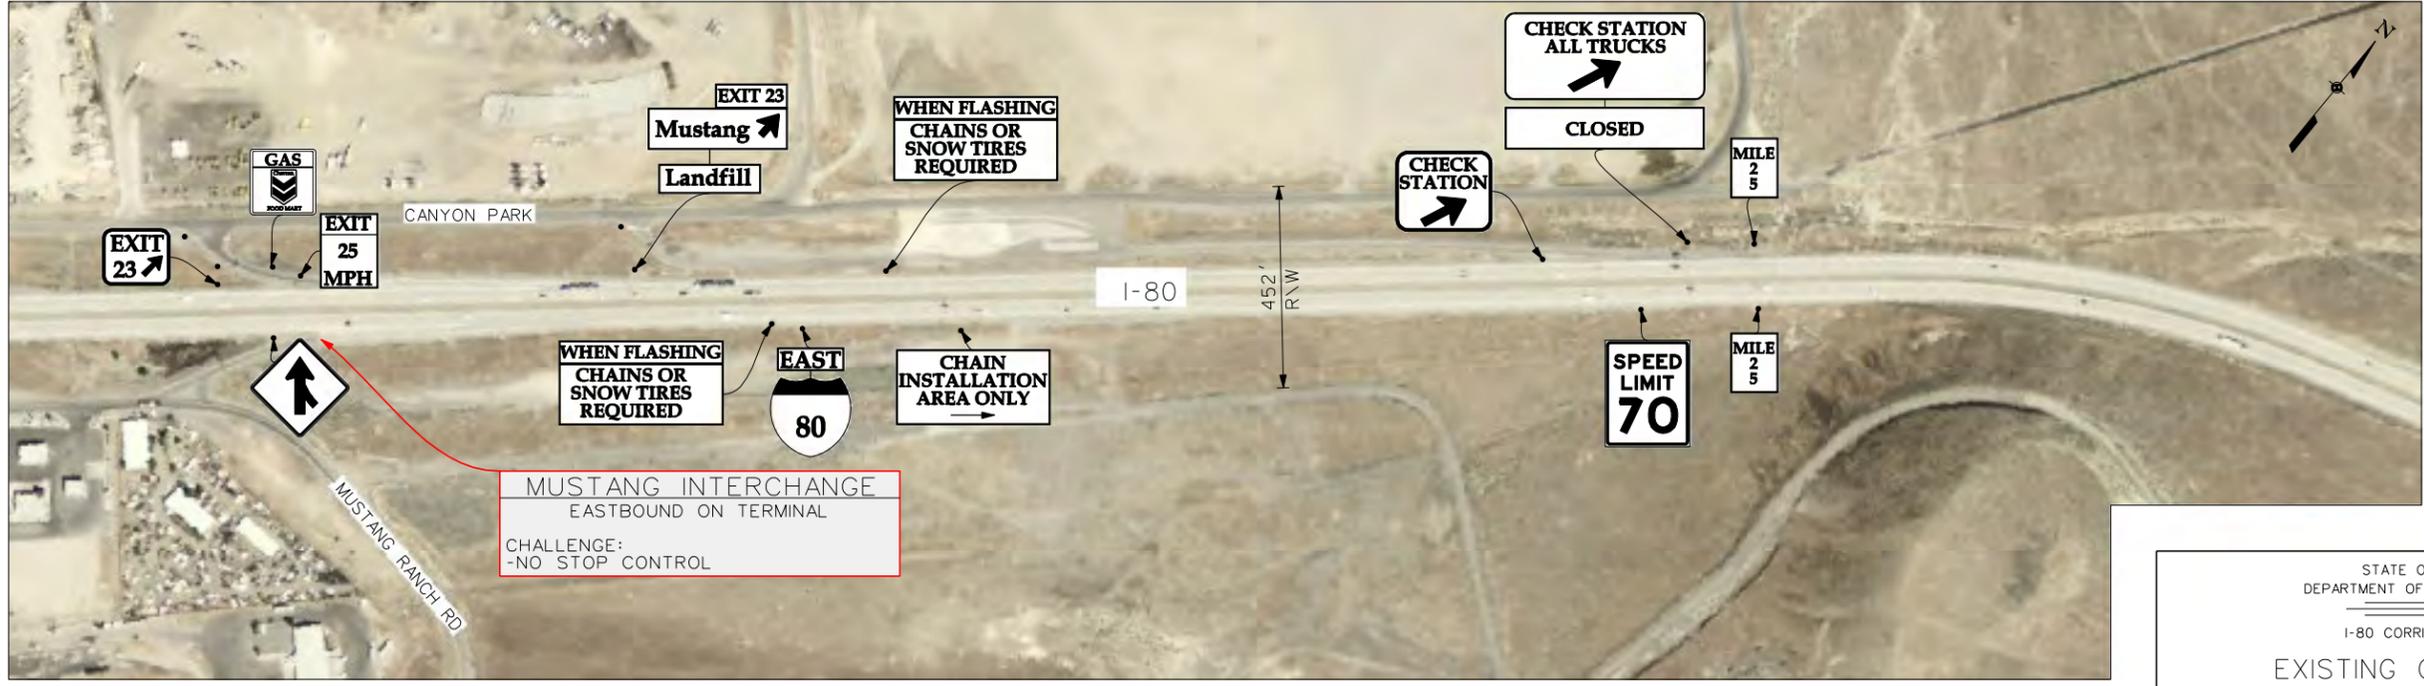


\$\$\$\$SYTIME\$\$\$\$
 DONSPECIFICATIONS\$\$\$\$

STATE OF NEVADA
 DEPARTMENT OF TRANSPORTATION
 I-80 CORRIDOR STUDY
 EXISTING CONDITIONS

JACOBS
 7160 Bermuda Road Ste. 200
 Las Vegas, NEVADA 89119
 (702) 938-5400 Fax (702) 938-5454

DESIGNED BY HT
 DRAWN BY HT
 CHECKED BY THS
 REVIEWED BY

 

MILEPOST	WA27.0		
ACCESS LEFT			
ACCESS RIGHT			
PVD WD: SHLD	2'LT. & 8'RT.		
LANE	4-12'		
MEDIAN	VARIES		
AADT	32,300		
ACCIDENT HIST*	1X1		1XXXX1
STRUCTURE			
FUNC CLASS	INTERSTATE PRINCIPAL ARTERIAL		

* X-3-4 ACCIDENTS * = FATALITY
 XX+5-9 ACCIDENTS
 XXX+10-14 ACCIDENTS
 XXXX+15+ ACCIDENTS NOTE: ACCIDENT HISTORY INCLUDES ACCIDENTS FROM A THREE YEAR PERIOD (JAN 2004 TO JAN 2007)




\$\$\$\$SYTIME\$\$\$\$
 DONSPECIFICATIONS\$\$\$\$

STATE OF NEVADA
 DEPARTMENT OF TRANSPORTATION
 I-80 CORRIDOR STUDY
 EXISTING CONDITIONS

JACOBS™
 7160 Bermuda Road Ste. 200
 Las Vegas, NEVADA 89119
 (702) 938-5400 Fax (702) 938-5454

DESIGNED BY	HT
DRAWN BY	HT
CHECKED BY	THS
REVIEWED BY	

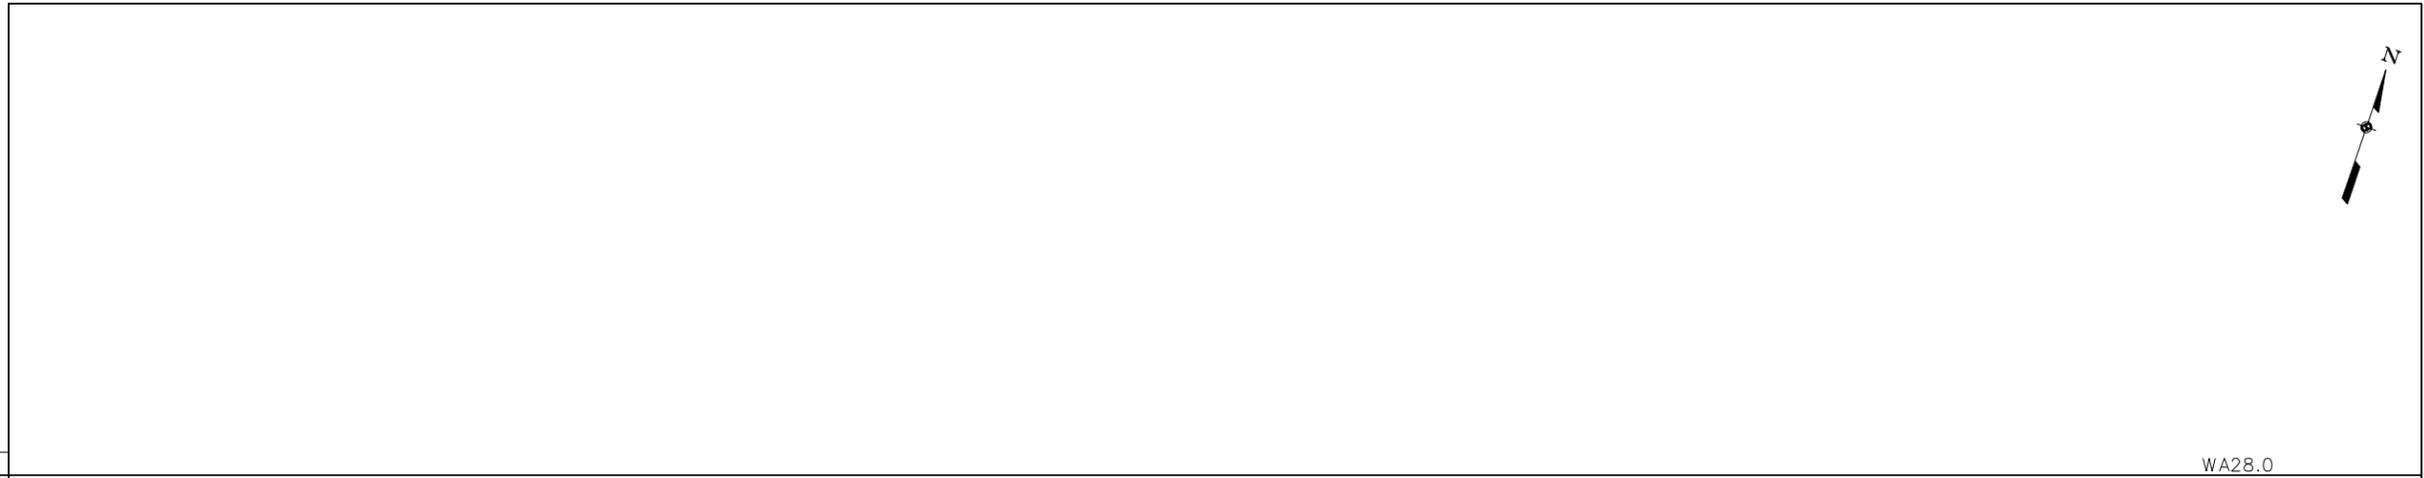

MILEPOST		WA28.0
ACCESS LEFT		
ACCESS RIGHT		
PVD WD: SHLD	2'LT. & 8'RT.	
LANE	4-12'	
MEDIAN	VARIABLE	
AADT	32,300	
ACCIDENT HIST*		1XXXX1
STRUCTURE		
FUNC CLASS	INTERSTATE PRINCIPAL ARTERIAL	

* X-3-4 ACCIDENTS * = FATALITY
 XX+5-9 ACCIDENTS
 XXX+10-14 ACCIDENTS
 XXXX+15+ ACCIDENTS NOTE: ACCIDENT HISTORY INCLUDES ACCIDENTS FROM A THREE YEAR PERIOD (JAN 2004 TO JAN 2007)



STATE OF NEVADA
 DEPARTMENT OF TRANSPORTATION
 I-80 CORRIDOR STUDY
 EXISTING CONDITIONS

JACOBS
 7160 Bermuda Road Ste. 200
 Las Vegas, NEVADA 89119
 (702) 938-5400 Fax (702) 938-5454

DESIGNED BY	HT
DRAWN BY	HT
CHECKED BY	THS
REVIEWED BY	

\$\$\$\$\$\$SYTIME\$\$\$\$\$\$
 DONSPECIFICATIONS\$\$\$\$\$\$



MILEPOST	WA28.17			WA29.0
ACCESS LEFT		1 LN @ 600'	1 LN @ 550'	
ACCESS RIGHT				1 LN @ 1200'
PVD WD: SHLD	2'LT. & 8'RT.			1 LN @ 1350'
LANE	4-12'			
MEDIAN	VARIABLE			
AADT			32,300	
ACCIDENT HIST*	1X1			1XXX1
STRUCTURE	I-660			
FUNC CLASS	INTERSTATE PRINCIPAL ARTERIAL			

* X-3-4 ACCIDENTS * = FATALITY
 XX+5-9 ACCIDENTS
 XXX+10-14 ACCIDENTS
 XXXX+15+ ACCIDENTS NOTE: ACCIDENT HISTORY INCLUDES ACCIDENTS FROM A THREE YEAR PERIOD (JAN 2004 TO JAN 2007)




STATE OF NEVADA
 DEPARTMENT OF TRANSPORTATION
 I-80 CORRIDOR STUDY
 EXISTING CONDITIONS

JACOBS
 7160 Bermuda Road Ste. 200
 Las Vegas, NEVADA 89119
 (702) 938-5400 Fax (702) 938-5454

DESIGNED BY HT
 DRAWN BY HT
 CHECKED BY THS
 REVIEWED BY

SYSTEM SPECIFICATIONS

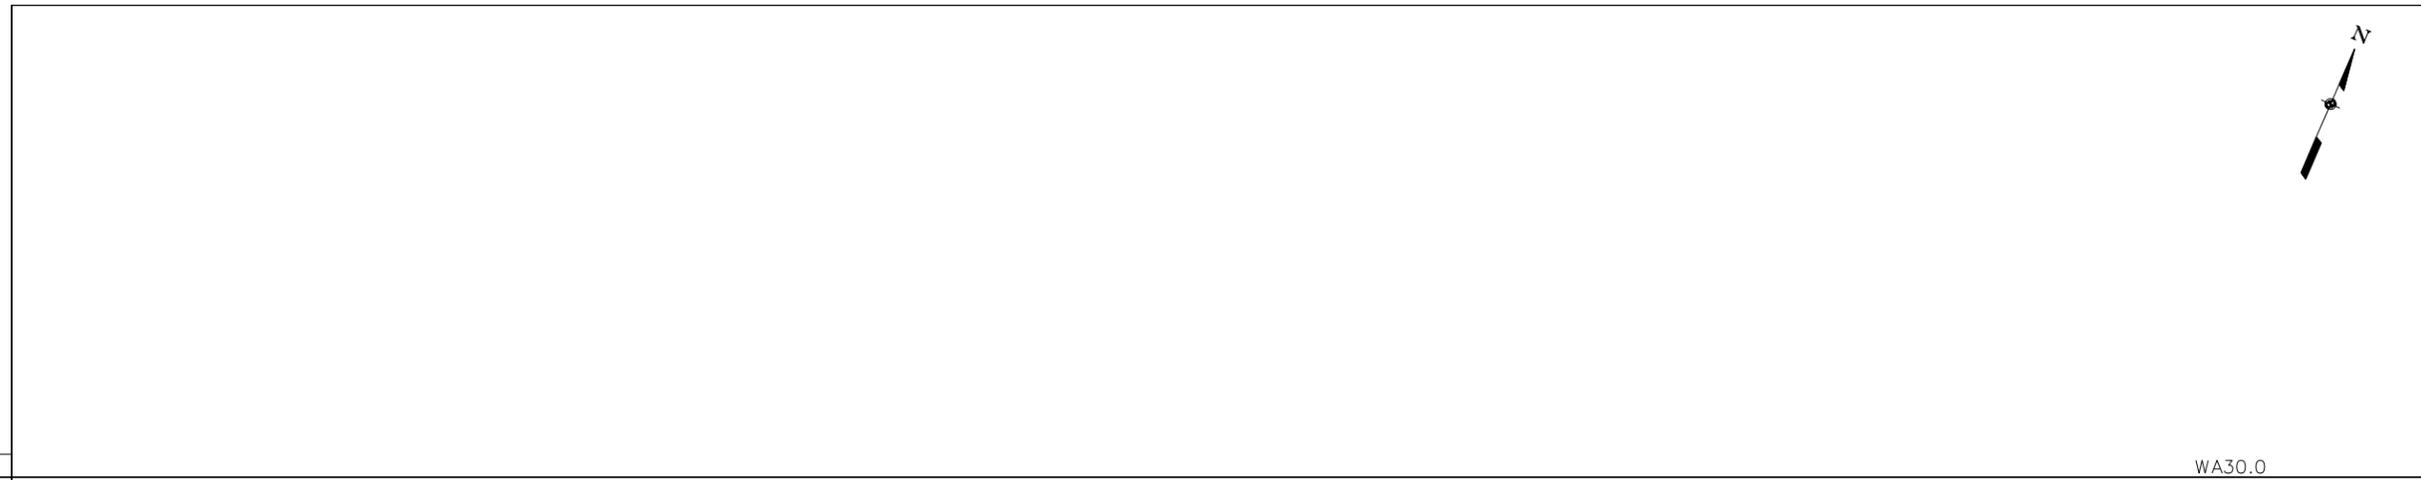

MILEPOST		WA30.0
ACCESS LEFT		
ACCESS RIGHT	1 LN @ 1350'	
PVD WD: SHLD	2'LT. & 8'RT.	
LANE	4-12'	
MEDIAN	VARIABLE	
AADT	32,300	
ACCIDENT HIST*		1**XXXX1
STRUCTURE		
FUNC CLASS	INTERSTATE PRINCIPAL ARTERIAL	

* X-3-4 ACCIDENTS * = FATALITY
 XX+5-9 ACCIDENTS
 XXX+10-14 ACCIDENTS
 XXXX+15+ ACCIDENTS NOTE: ACCIDENT HISTORY INCLUDES ACCIDENTS FROM A THREE YEAR PERIOD (JAN 2004 TO JAN 2007)




STATE OF NEVADA
 DEPARTMENT OF TRANSPORTATION
 I-80 CORRIDOR STUDY
 EXISTING CONDITIONS

JACOBS™
 7160 Bermuda Road Ste. 200
 Las Vegas, NEVADA 89119
 (702) 938-5400 Fax (702) 938-5454

DESIGNED BY	HT
DRAWN BY	HT
CHECKED BY	THS
REVIEWED BY	

*****SYTIME*****
 *****DON*****

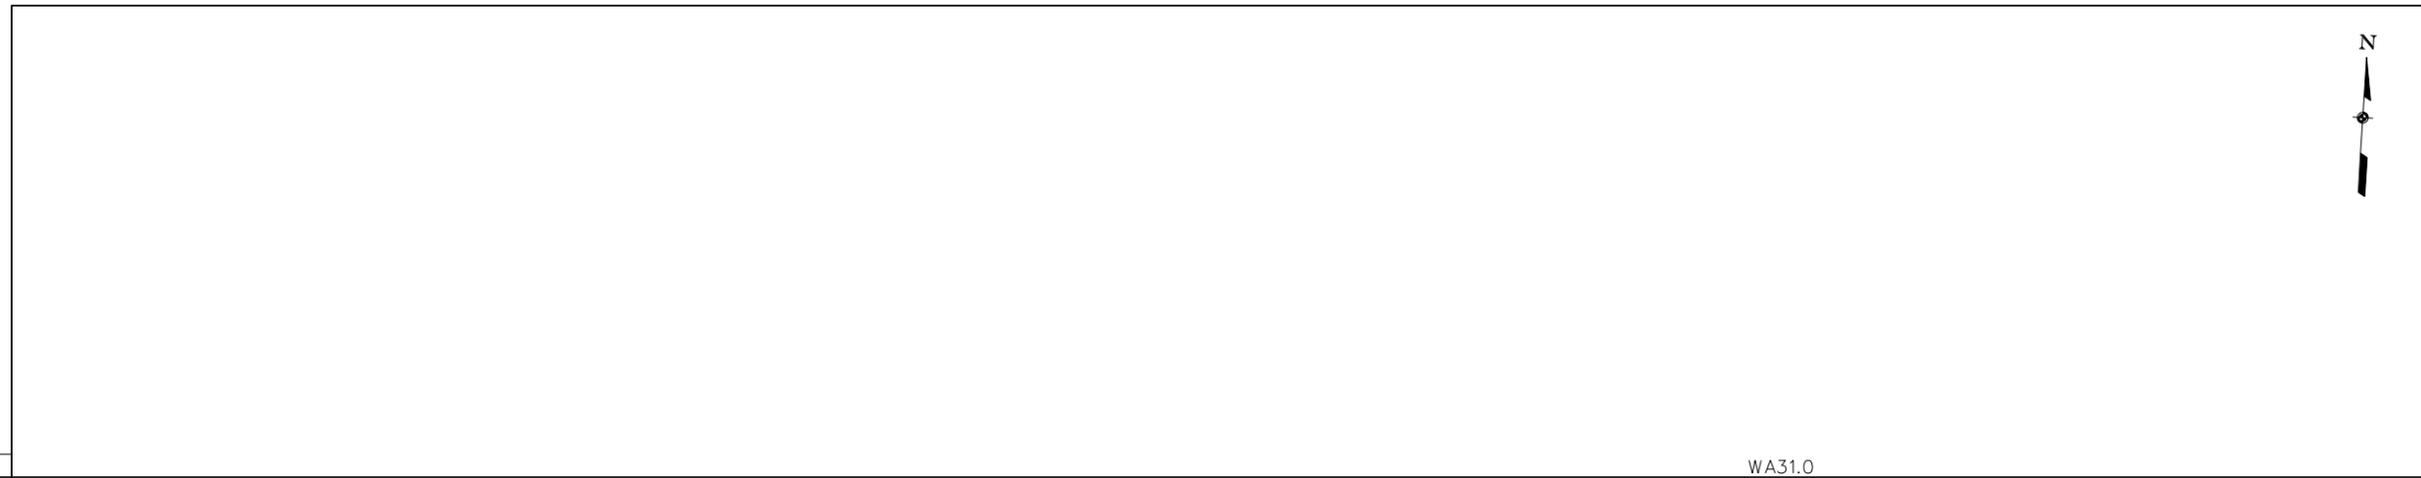

MILEPOST		WA31.0
ACCESS LEFT		
ACCESS RIGHT		
PVD WD: SHLD	2'LT. & 8'RT.	
LANE	4-12'	
MEDIAN	VARIES	
AADT	30,600	
ACCIDENT HIST*		1XX1
STRUCTURE		
FUNC CLASS	INTERSTATE PRINCIPAL ARTERIAL	

* X-3-4 ACCIDENTS * = FATALITY
 XX+5-9 ACCIDENTS
 XXX+10-14 ACCIDENTS
 XXXX+15+ ACCIDENTS NOTE: ACCIDENT HISTORY INCLUDES ACCIDENTS FROM A THREE YEAR PERIOD (JAN 2004 TO JAN 2007)




STATE OF NEVADA
 DEPARTMENT OF TRANSPORTATION
 I-80 CORRIDOR STUDY
 EXISTING CONDITIONS

JACOBS™
 7160 Bermuda Road Ste. 200
 Las Vegas, NEVADA 89119
 (702) 938-5400 Fax (702) 938-5454


DESIGNED BY	HT
DRAWN BY	HT
CHECKED BY	THS
REVIEWED BY	

SYSTEM SPECIFICATIONS

 

MILEPOST	WA32.0		WA32.03
ACCESS LEFT		1 LN @ 700'	1 LN @ 600'
ACCESS RIGHT		1 LN @ 600'	
PVD WD: SHLD	2'LT. & 8'RT.		
LANE	4-12'		
MEDIAN	VARIES		
AADT	30,600		
ACCIDENT HIST*	1XXX1	1XX1	
STRUCTURE			I-643
FUNC CLASS	INTERSTATE PRINCIPAL ARTERIAL		

* X-3-4 ACCIDENTS * = FATALITY
 XX+5-9 ACCIDENTS
 XXX+10-14 ACCIDENTS
 XXXX+15+ ACCIDENTS NOTE: ACCIDENT HISTORY INCLUDES ACCIDENTS FROM A THREE YEAR PERIOD (JAN 2004 TO JAN 2007)

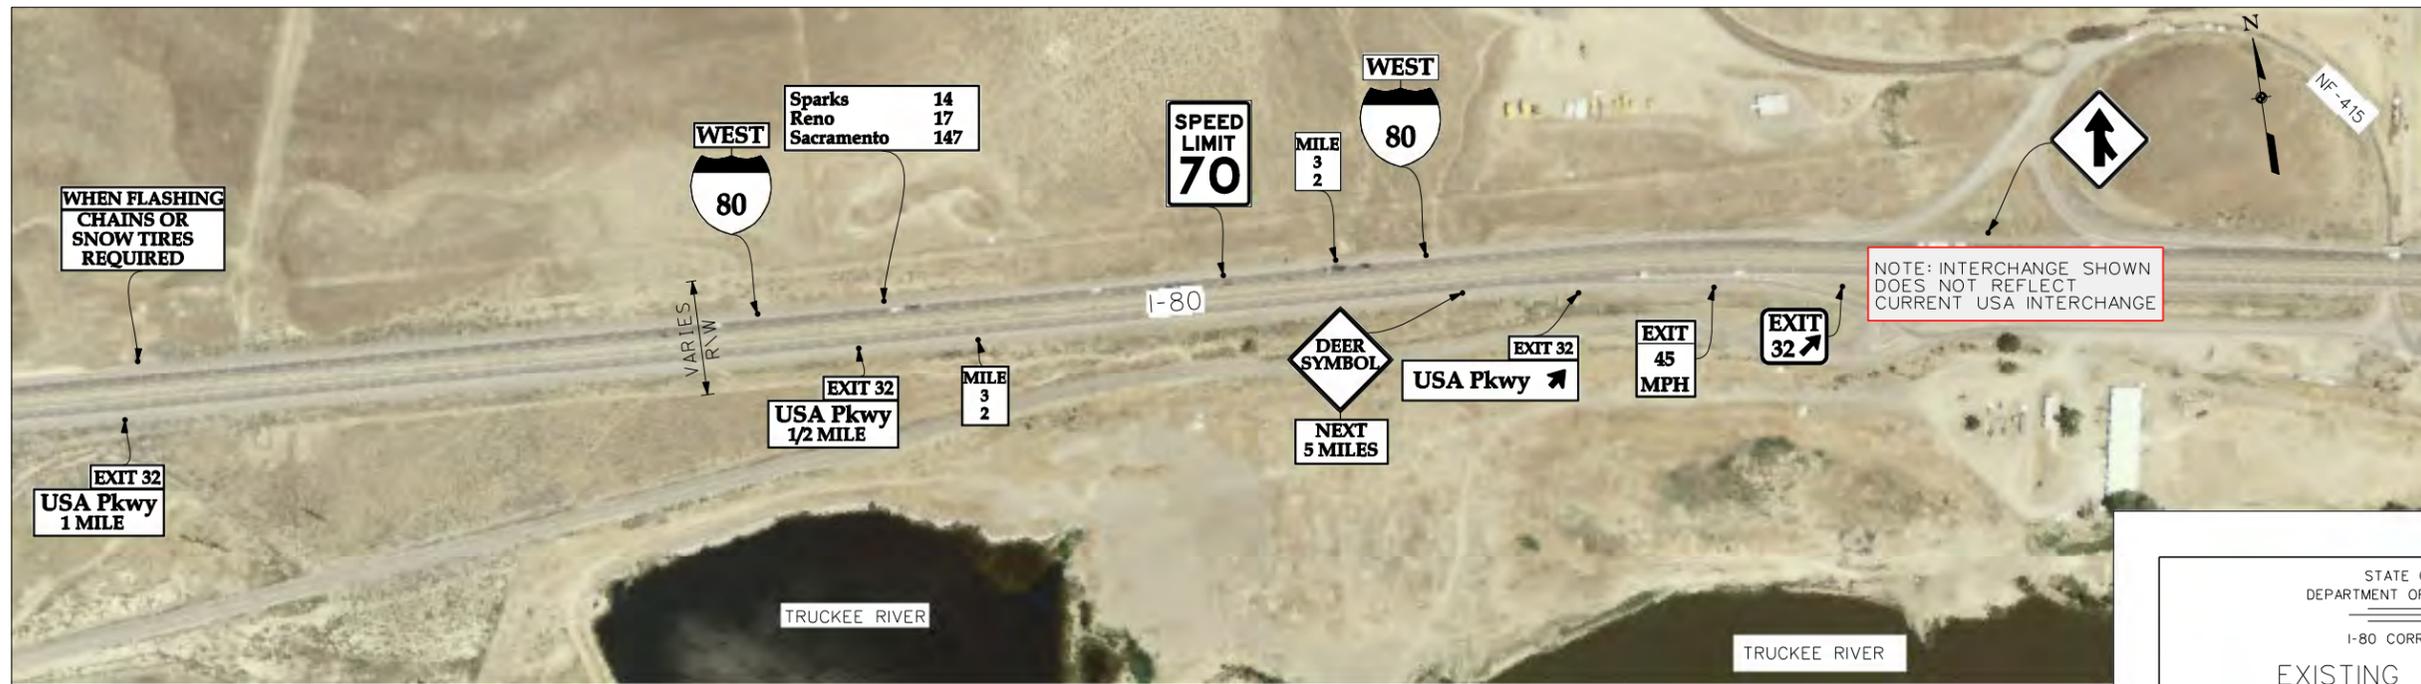


STATE OF NEVADA
 DEPARTMENT OF TRANSPORTATION
 I-80 CORRIDOR STUDY
 EXISTING CONDITIONS

JACOBS
 7160 Bermuda Road Ste. 200
 Las Vegas, NEVADA 89119
 (702) 938-5400 Fax (702) 938-5454

DESIGNED BY HT
 DRAWN BY HT
 CHECKED BY THS
 REVIEWED BY

\$\$\$\$SYTIME\$\$\$\$
 DONSPECIFICATIONS

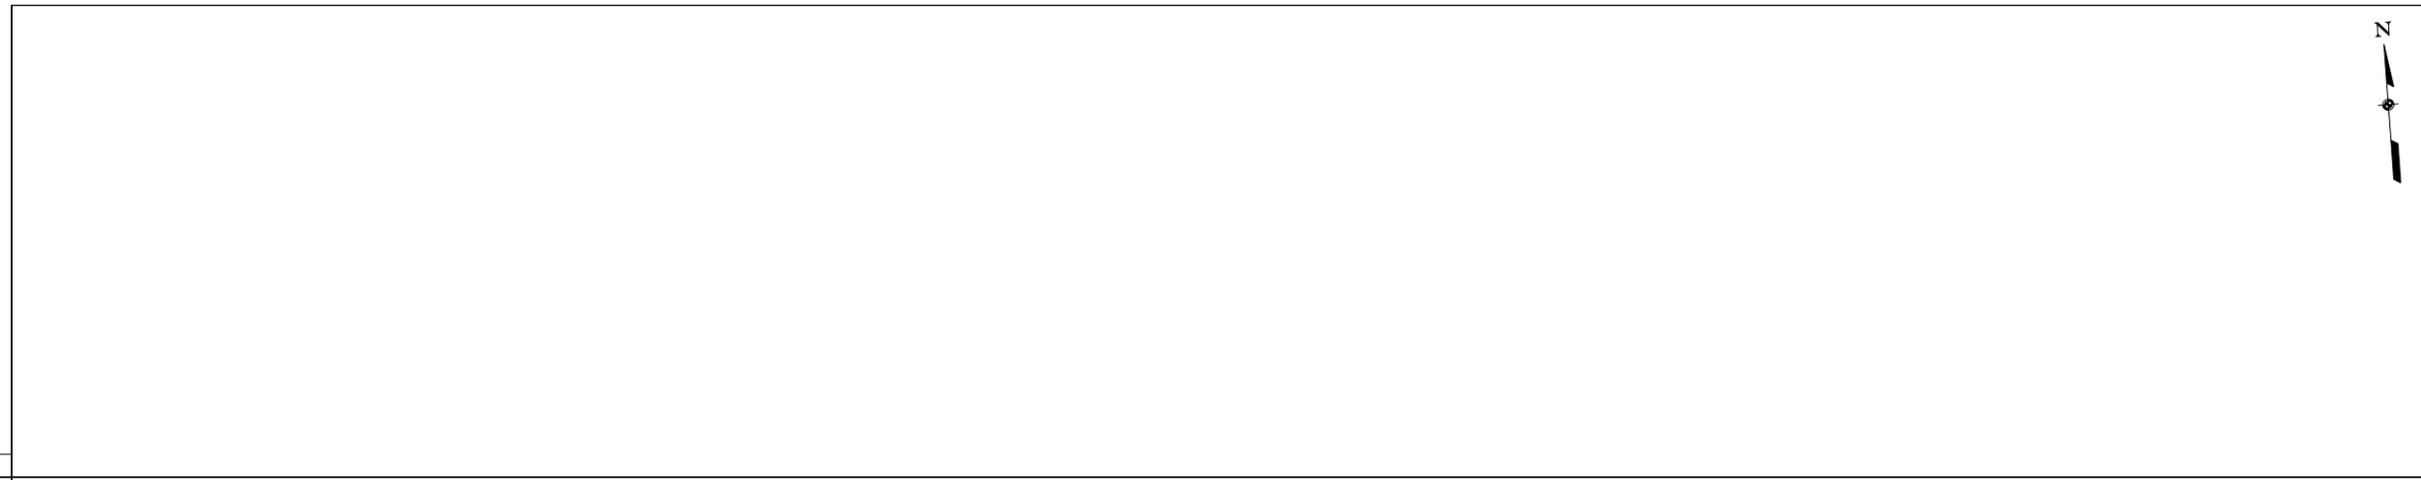

MILEPOST		
ACCESS LEFT		
ACCESS RIGHT	1 LN @ 1050'	
PVD WD: SHLD	2'LT. & 8'RT.	
LANE	4-12'	
MEDIAN	VARIABLE	
AADT	29,100	
ACCIDENT HIST*		1XXXX1
STRUCTURE		
FUNC CLASS	INTERSTATE PRINCIPAL ARTERIAL	

* X-3-4 ACCIDENTS * = FATALITY
 XX+5-9 ACCIDENTS
 XXX+10-14 ACCIDENTS
 XXXX+15+ ACCIDENTS NOTE: ACCIDENT HISTORY INCLUDES ACCIDENTS FROM A THREE YEAR PERIOD (JAN 2004 TO JAN 2007)



STATE OF NEVADA
 DEPARTMENT OF TRANSPORTATION
 I-80 CORRIDOR STUDY
 EXISTING CONDITIONS

JACOBS
 7160 Bermuda Road Ste. 200
 Las Vegas, NEVADA 89119
 (702) 938-5400 Fax (702) 938-5454

DESIGNED BY	HT
DRAWN BY	HT
CHECKED BY	THS
REVIEWED BY	

\$\$\$\$SYTIME\$\$\$\$
 DONSPECIFICATIONS\$\$\$\$



MILEPOST		WA33.0
ACCESS LEFT		
ACCESS RIGHT		
PVD WD: SHLD	2'LT. & 8'RT.	
LANE	4-12'	
MEDIAN	VARIES	
AADT		29,100
ACCIDENT HIST*	1X1	
STRUCTURE		
FUNC CLASS	INTERSTATE PRINCIPAL ARTERIAL	

* X-3-4 ACCIDENTS * = FATALITY
 XX+5-9 ACCIDENTS
 XXX+10-14 ACCIDENTS
 XXXX+15+ ACCIDENTS NOTE: ACCIDENT HISTORY INCLUDES ACCIDENTS FROM A THREE YEAR PERIOD (JAN 2004 TO JAN 2007)



STATE OF NEVADA
 DEPARTMENT OF TRANSPORTATION
 I-80 CORRIDOR STUDY
 EXISTING CONDITIONS

JACOBS
 7160 Bermuda Road Ste. 200
 Las Vegas, NEVADA 89119
 (702) 938-5400 Fax (702) 938-5454

DESIGNED BY	HT
DRAWN BY	HT
CHECKED BY	THS
REVIEWED BY	

\$\$\$\$\$\$SYTIME\$\$\$\$\$\$
 DGN\$\$\$\$\$SPECIFICATIONS\$\$\$\$\$



MILEPOST	WA35.0
ACCESS LEFT	
ACCESS RIGHT	
PVD WD: SHLD	2'LT. & 8'RT.
LANE	4-12'
MEDIAN	VARIABLE
AADT	29,100
ACCIDENT HIST*	1XXXX1
STRUCTURE	
FUNC CLASS	INTERSTATE PRINCIPAL ARTERIAL

* X-3-4 ACCIDENTS * = FATALITY
 XX+5-9 ACCIDENTS
 XXX+10-14 ACCIDENTS
 XXXX+15+ ACCIDENTS NOTE: ACCIDENT HISTORY INCLUDES ACCIDENTS FROM A THREE YEAR PERIOD (JAN 2004 TO JAN 2007)



SYSTEM SPECIFICATIONS

STATE OF NEVADA
 DEPARTMENT OF TRANSPORTATION
 I-80 CORRIDOR STUDY
 EXISTING CONDITIONS


JACOBS
 7160 Bermuda Road Ste. 200
 Las Vegas, NEVADA 89119
 (702) 938-5400 Fax (702) 938-5454

DESIGNED BY	HT
DRAWN BY	HT
CHECKED BY	THS
REVIEWED BY	



MILEPOST		WA36.84	WA37.0
ACCESS LEFT		1 LN @ 1100'	1 LN @ 1250'
ACCESS RIGHT		1 LN @ 800'	1 LN @ 850'
PVD WD: SHLD		2'LT. & 8'RT.	
LANE		4-12'	
MEDIAN		VARIABLE	
AADT		29,100	
ACCIDENT HIST*		1X1	1XX1
STRUCTURE		I-681	
FUNC CLASS		INTERSTATE PRINCIPAL ARTERIAL	

* X-3-4 ACCIDENTS * = FATALITY
 XX+5-9 ACCIDENTS
 XXX+10-14 ACCIDENTS
 XXXX+15+ ACCIDENTS NOTE: ACCIDENT HISTORY INCLUDES ACCIDENTS FROM A THREE YEAR PERIOD (JAN 2004 TO JAN 2007)

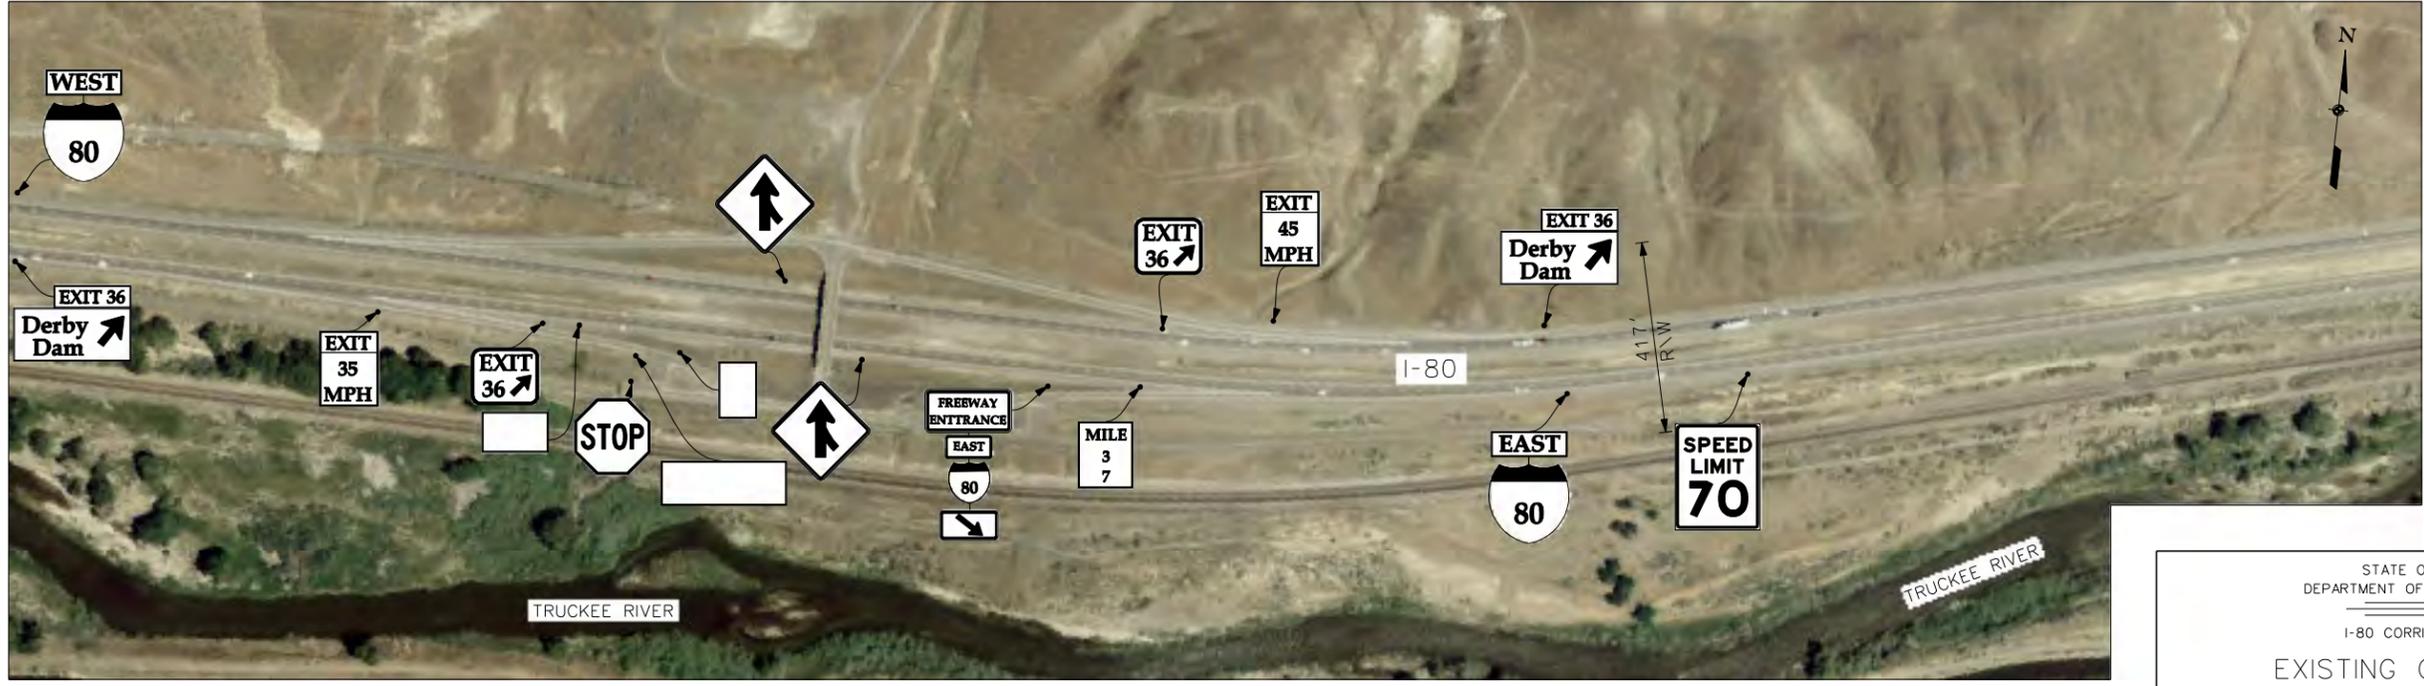

\$\$\$\$SYTIME\$\$\$\$
 DONSPECIFICATIONS\$\$\$\$

STATE OF NEVADA
 DEPARTMENT OF TRANSPORTATION
 I-80 CORRIDOR STUDY
 EXISTING CONDITIONS

JACOBS
 7160 Bermuda Road Ste. 200
 Las Vegas, NEVADA 89119
 (702) 938-5400 Fax (702) 938-5454

DESIGNED BY HT
 DRAWN BY HT
 CHECKED BY THS
 REVIEWED BY



MILEPOST	WA40.0	WA40.08
ACCESS LEFT	1 LN @ 950'	1 LN @ 950'
ACCESS RIGHT	1 LN @ 900'	1 LN @ 900'
PVD WD: SHLD	2'LT. & 8'RT.	
LANE	4-12'	
MEDIAN	VARIES	
AADT	24,800	
ACCIDENT HIST*	1XXX1	
STRUCTURE		I-671
FUNC CLASS	INTERSTATE PRINCIPAL ARTERIAL	

* X-3-4 ACCIDENTS * = FATALITY
 XX+5-9 ACCIDENTS
 XXX+10-14 ACCIDENTS
 XXXX+15+ ACCIDENTS NOTE: ACCIDENT HISTORY INCLUDES ACCIDENTS FROM A THREE YEAR PERIOD (JAN 2004 TO JAN 2007)



STATE OF NEVADA
 DEPARTMENT OF TRANSPORTATION
 I-80 CORRIDOR STUDY
 EXISTING CONDITIONS

JACOBS
 7160 Bermuda Road Ste. 200
 Las Vegas, NEVADA 89119
 (702) 938-5400 Fax (702) 938-5454

DESIGNED BY	HT
DRAWN BY	HT
CHECKED BY	THS
REVIEWED BY	


\$\$\$\$\$\$SYTIME\$\$\$\$\$\$
 DGN\$\$\$\$\$SPECIFICATIONS\$\$\$\$\$



MILEPOST	WA42.0
ACCESS LEFT	1 LN @ 600' 1 LN @ 1200'
ACCESS RIGHT	1 LN @ 1300' 1 LN @ 1600'
PVD WD: SHLD	2'LT. & 8'RT.
LANE	4-12'
MEDIAN	VARIES
AADT	24,800
ACCIDENT HIST*	1*XXX1
STRUCTURE	
FUNC CLASS	INTERSTATE PRINCIPAL ARTERIAL

* X-3-4 ACCIDENTS * = FATALITY
 XX+5-9 ACCIDENTS
 XXX+10-14 ACCIDENTS
 XXXX+15+ ACCIDENTS

NOTE: ACCIDENT HISTORY INCLUDES ACCIDENTS FROM A THREE YEAR PERIOD (JAN 2004 TO JAN 2007)

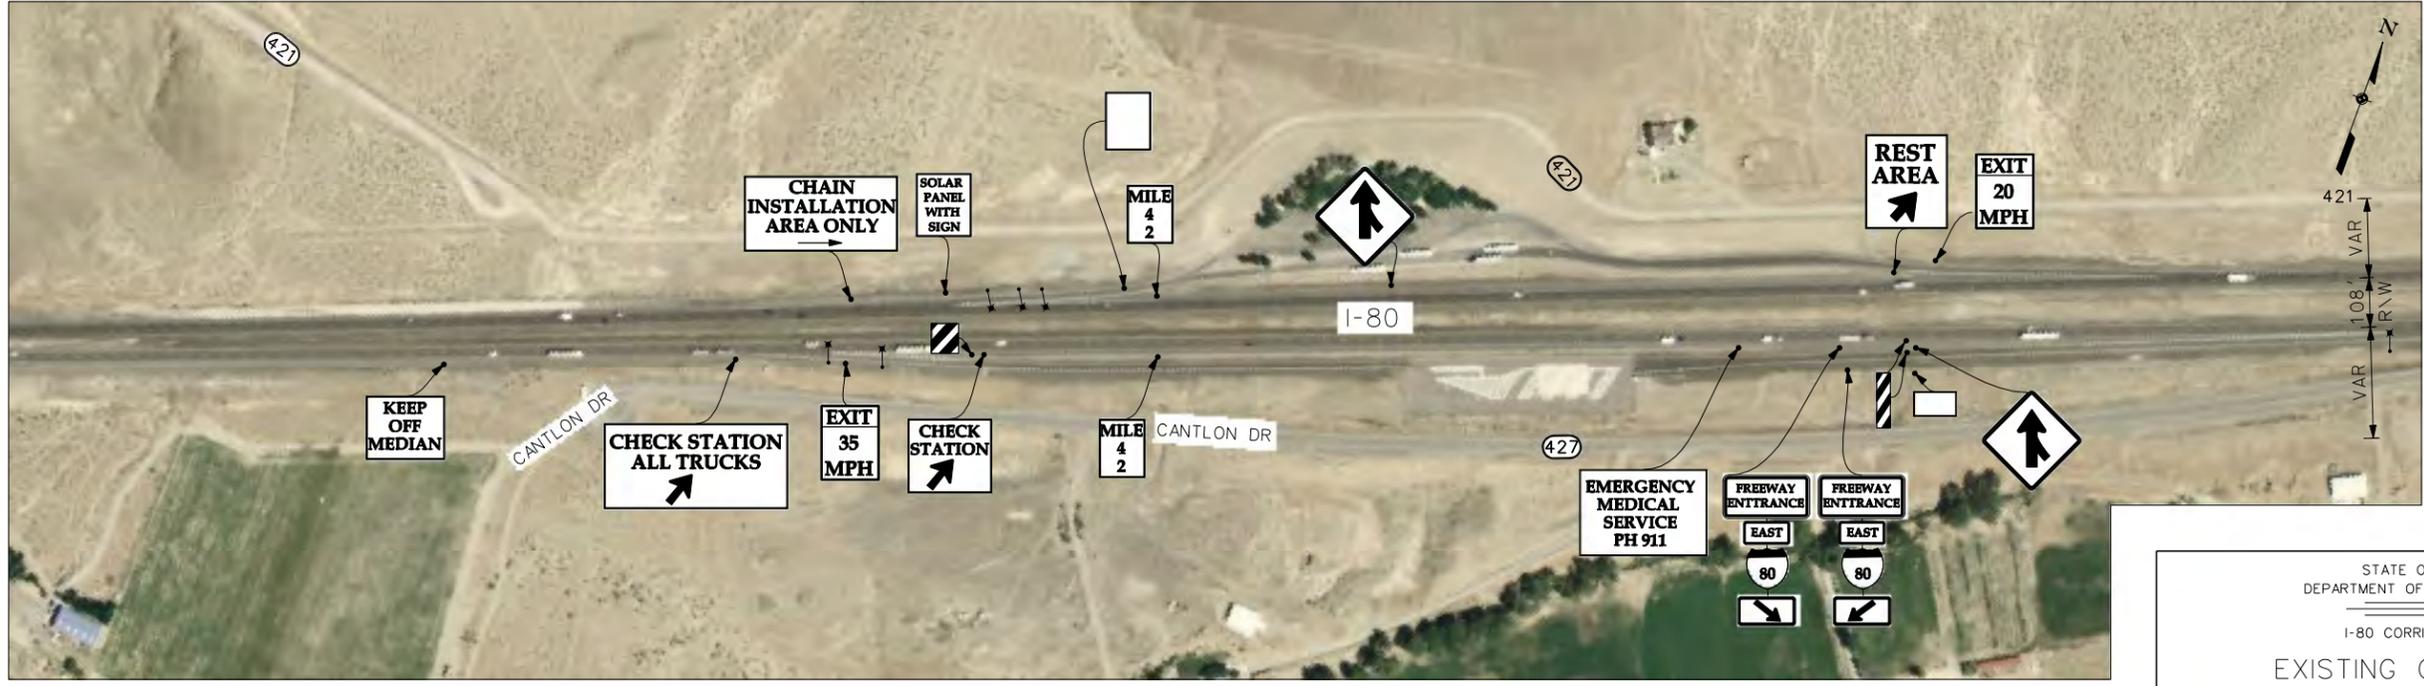

\$\$\$\$SYTIME\$\$\$\$
 DGN\$\$\$\$SPECIFICATIONS\$\$\$\$

STATE OF NEVADA
 DEPARTMENT OF TRANSPORTATION
 I-80 CORRIDOR STUDY
 EXISTING CONDITIONS

JACOBS
 7160 Bermuda Road Ste. 200
 Las Vegas, NEVADA 89119
 (702) 938-5400 Fax (702) 938-5454

DESIGNED BY HT
 DRAWN BY HT
 CHECKED BY THS
 REVIEWED BY



MILEPOST		WA43.86	WA44.0	WA44.32
ACCESS LEFT		1 LN @ 1350'	1 LN @ 1000'	
ACCESS RIGHT		1 LN @ 1300'	1 LN @ 1200'	
PVD WD: SHLD	2'LT. & 8'RT.			
LANE	4-12'			
MEDIAN	VARIES			
AADT	24,800			24,300
ACCIDENT HIST*			1*XXX1	
STRUCTURE		I-700E/I-700W		H-703E/H-703W
FUNC CLASS	INTERSTATE PRINCIPAL ARTERIAL			

* X-3-4 ACCIDENTS * = FATALITY
 XX+5-9 ACCIDENTS
 XXX+10-14 ACCIDENTS
 XXXX+15+ ACCIDENTS NOTE: ACCIDENT HISTORY INCLUDES ACCIDENTS FROM A THREE YEAR PERIOD (JAN 2004 TO JAN 2007)



\$\$\$\$SYTIME\$\$\$\$
 DONSPECIFICATIONS\$\$\$\$

STATE OF NEVADA
 DEPARTMENT OF TRANSPORTATION
 I-80 CORRIDOR STUDY
 EXISTING CONDITIONS

JACOBS
 7160 Bermuda Road Ste. 200
 Las Vegas, NEVADA 89119
 (702) 938-5400 Fax (702) 938-5454

DESIGNED BY	HT
DRAWN BY	HT
CHECKED BY	THS
REVIEWED BY	

